


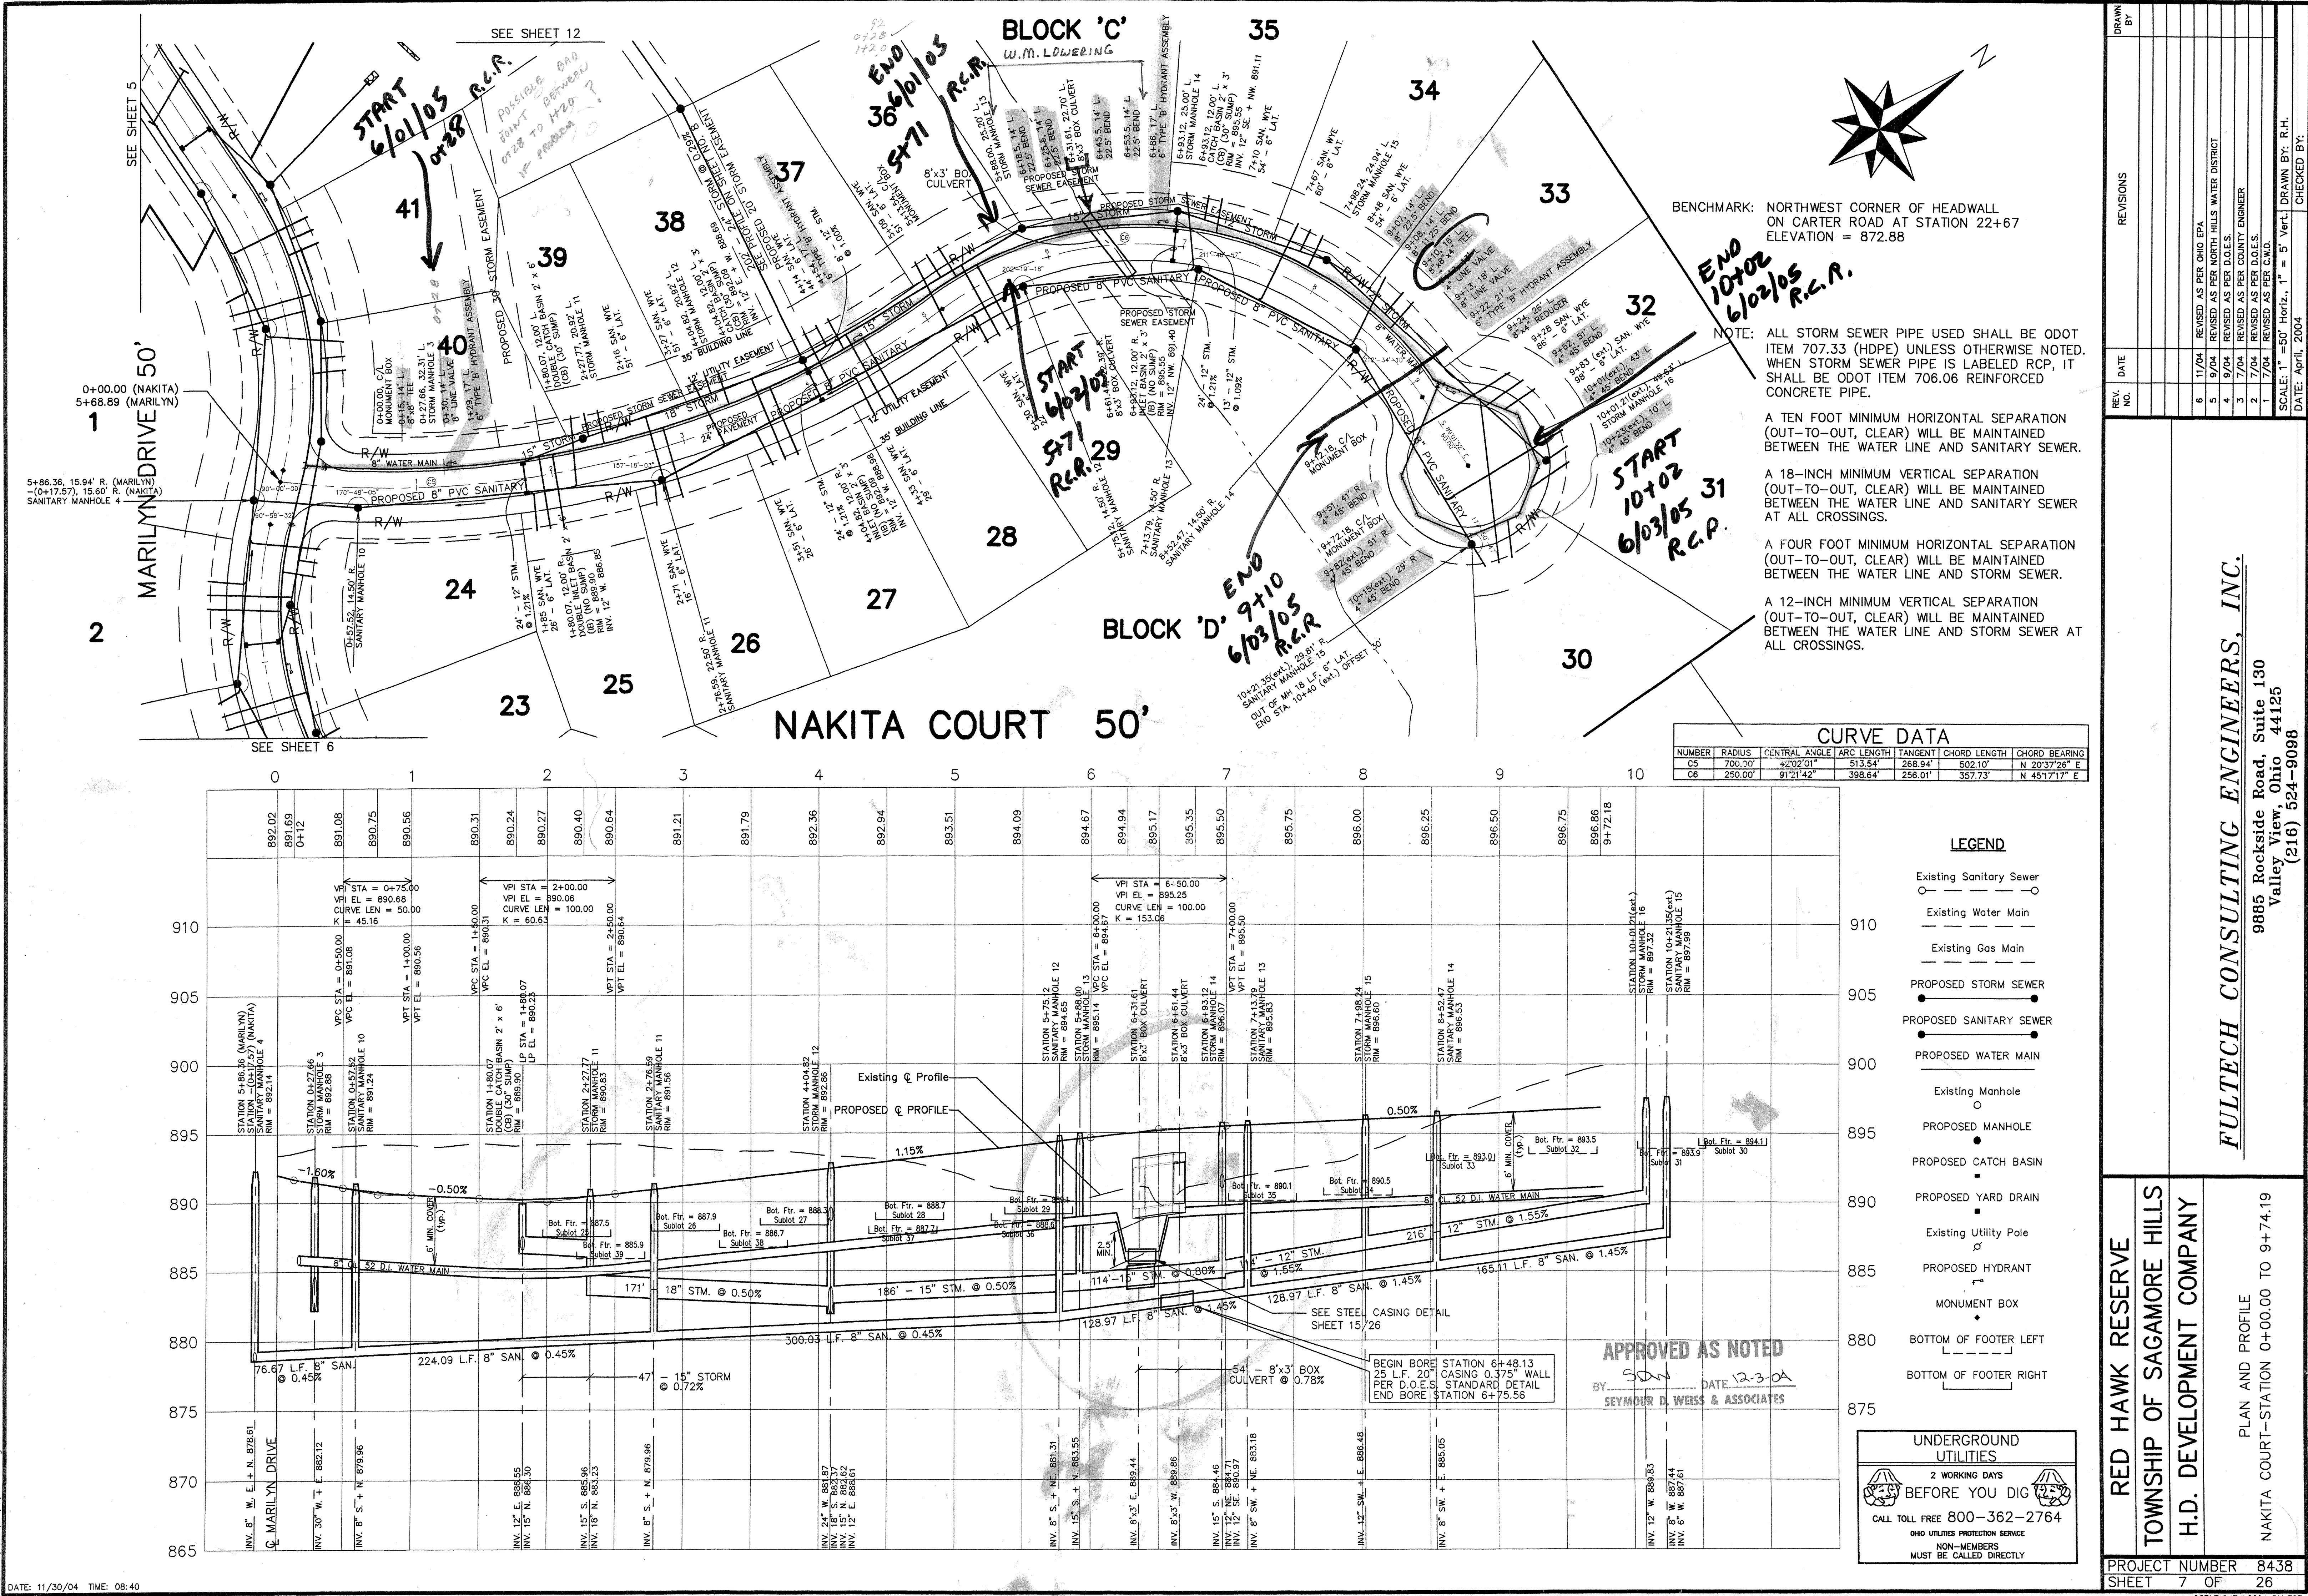

RED HAWK RESERVE
TOWNSHIP OF SAGAMORE HILLS
H.D. DEVELOPMENT COMPANY

PLAN AND PROFILE
NAKITA COURT-STATION 0+00.00 TO 9+74.19

FULTECH CONSULTING ENGINEERS, INC.
9885 Rockside Road, Suite 130
Valley View, Ohio 44125
(216) 524-9098

REV.	DATE	REVISIONS
6	11/04	REVISED AS PER OHIO EPA
5	9/04	REVISED AS PER NORTH HILLS WATER DISTRICT
4	9/04	REVISED AS PER D.O.E.S.
3	7/04	REVISED AS PER COUNTY ENGINEER
2	7/04	REVISED AS PER D.O.E.S.
1	7/04	REVISED AS PER C.W.D.

SCALE: 1" = 50' Horiz., 1" = 5' Vert.
DATE: April, 2004
DRAWN BY: R.H.
CHECKED BY: