
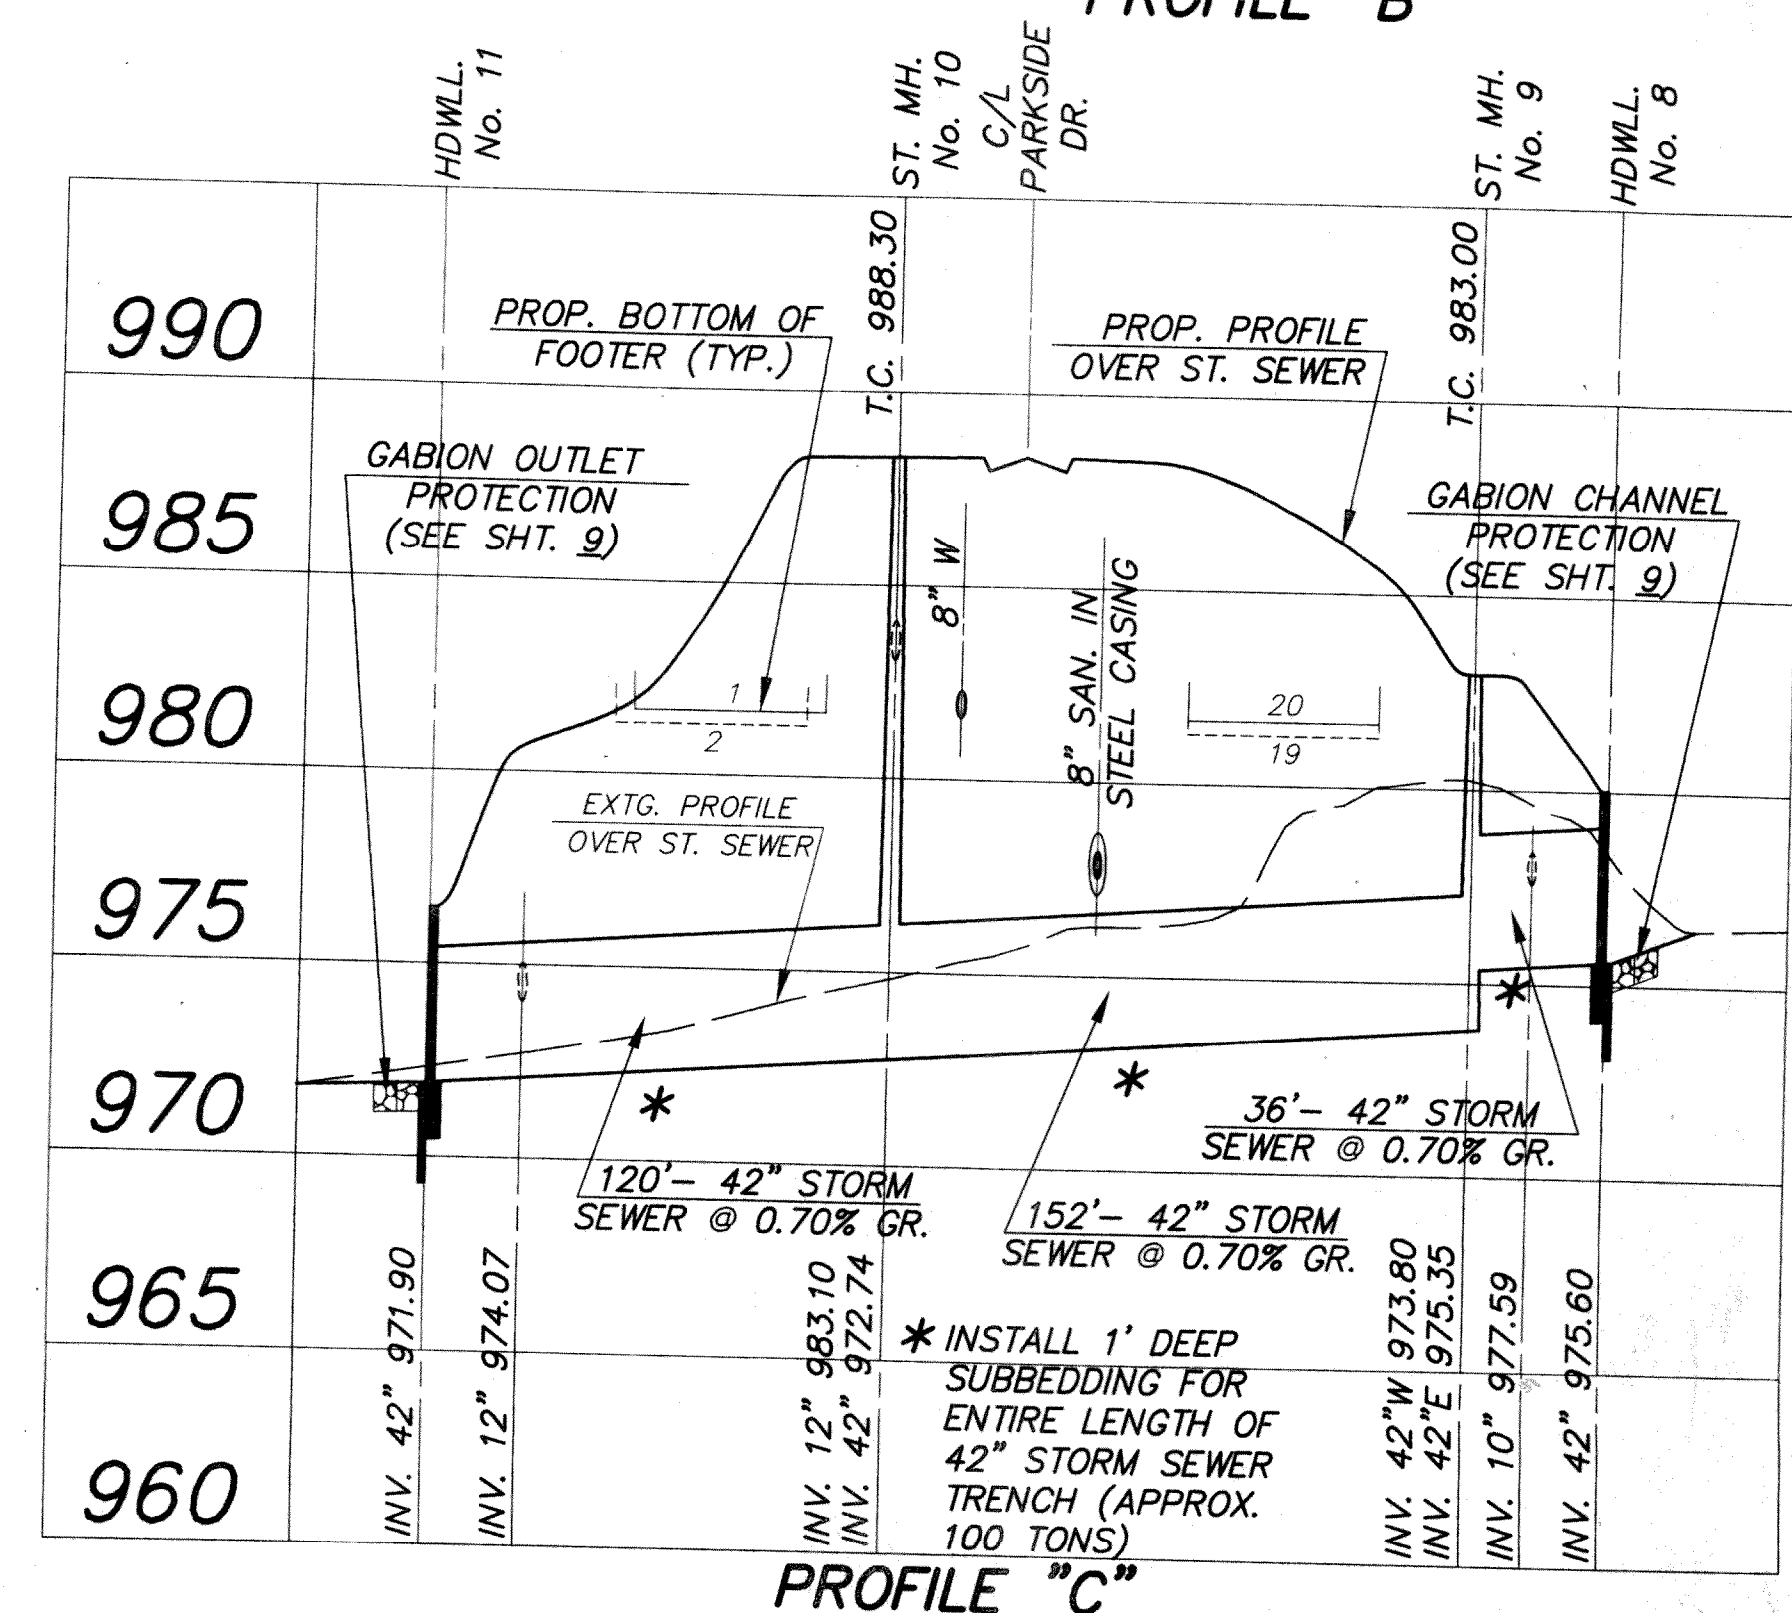
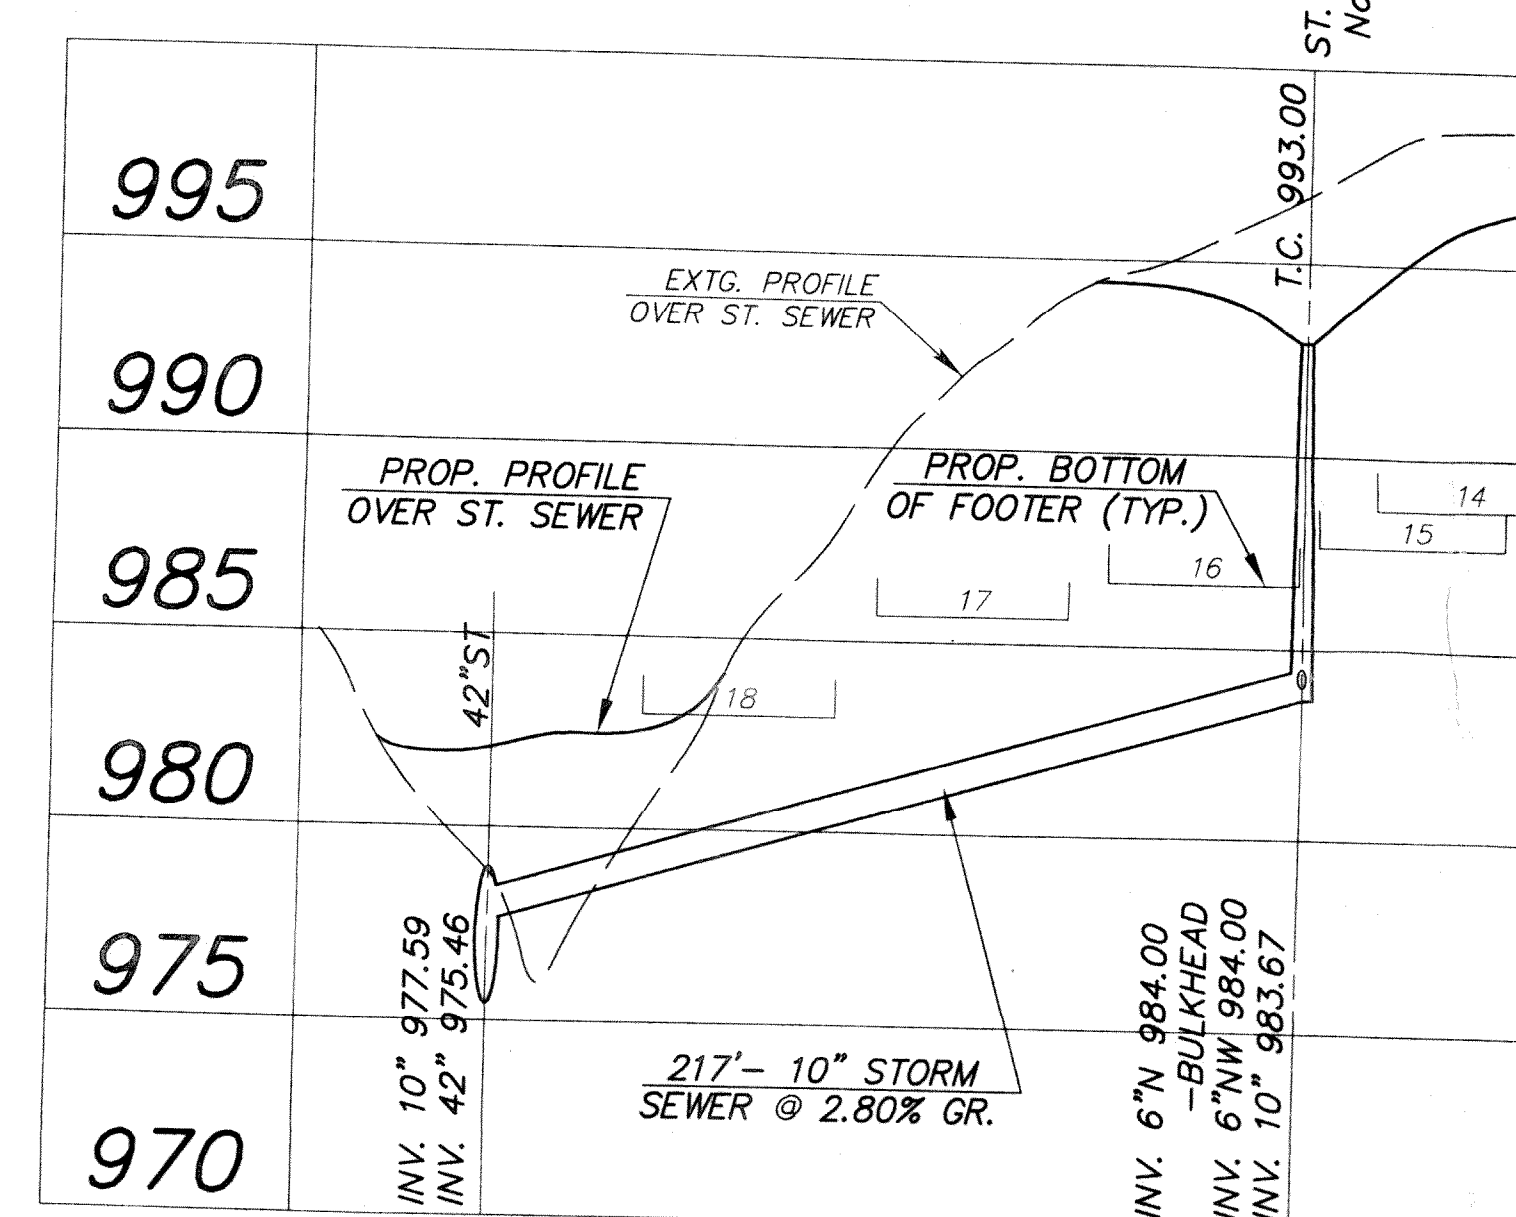


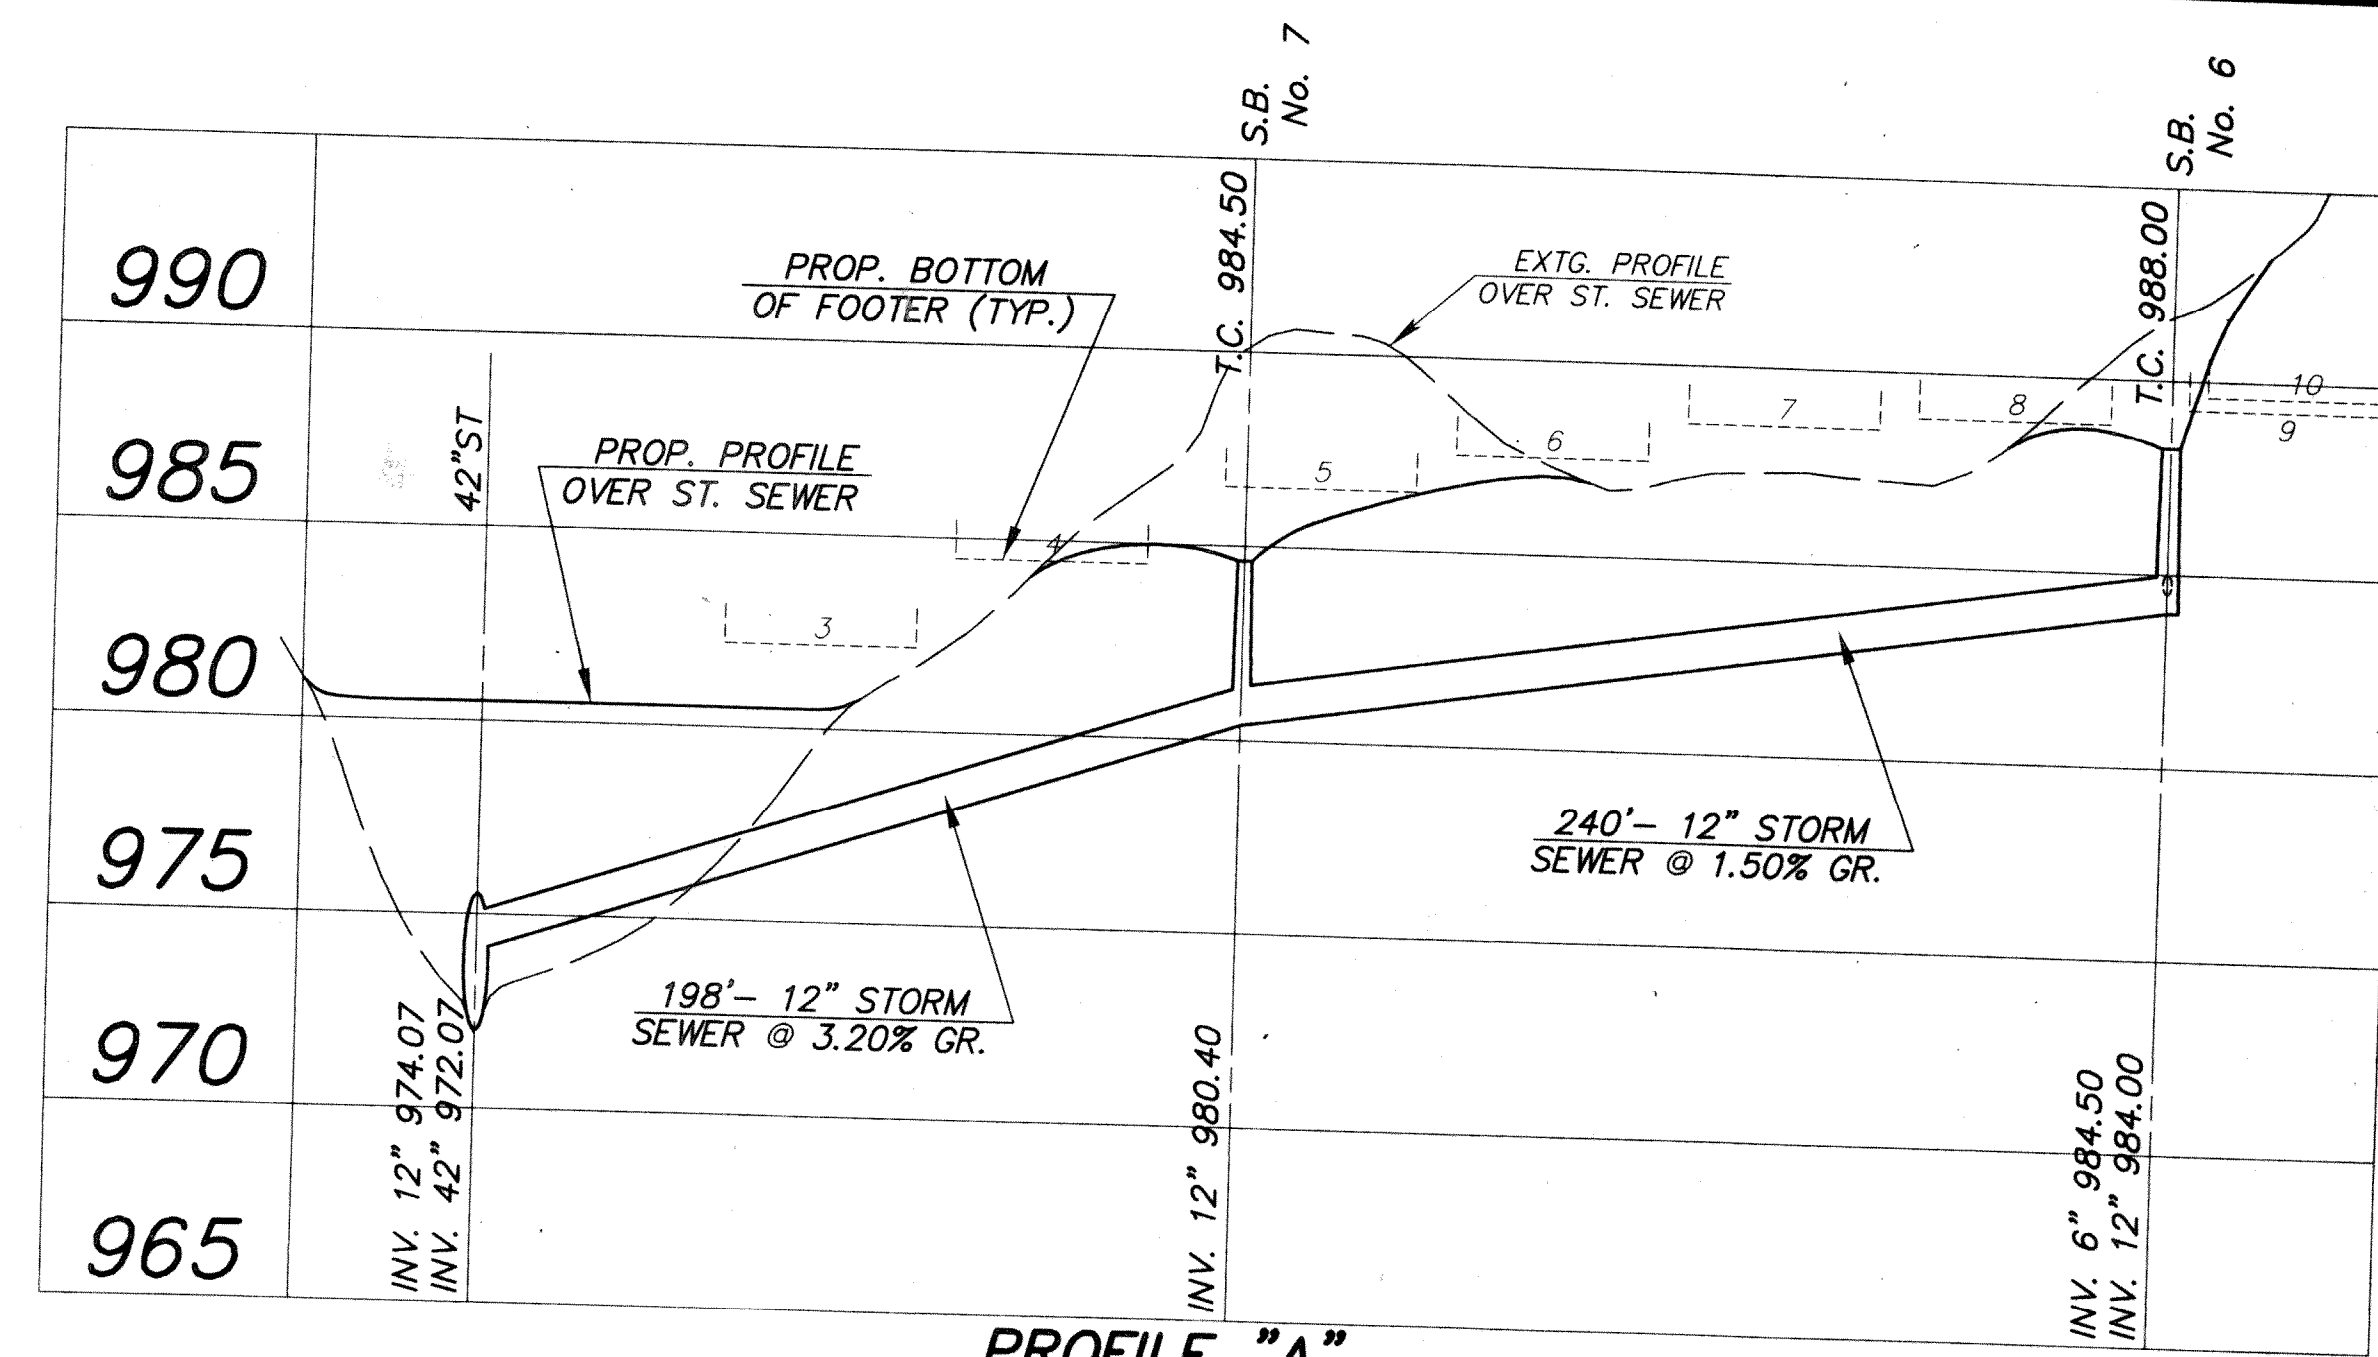

PARKSIDE DRIVE				
SUBLOT	STORM CONNECTION	R I S E R	WATER CONNECTION	1" TAP STATION
	WYE DISTANCE FROM DOWN-BASIN MH/STRAIN PIPE			
IRR. SYS.		---		0+64
1	61'			1+42
2	58'			2+06
3	96'			2+57
4	154'			3+32
5	27'			3+37
6	74'			4+45
7	145'			4+50
8	205'			5+28
9	71'			5+33
10	*			5+73
11	---			5+75
12	---			5+69
13	---			5+55
14	*			5+51
15	OH. H.			5+21
16	190'			3+63
17	128'			3+58
18	70'			2+30
19	125'			2+25
20	128'			2+13

* - denotes STORM CONNECTION TO BE

[illegible]

APPROVED AS NOTED
BY SDM DATE 2/27/99
SEYMOUR D. WEISS & ASSOCIATES

LOCATION PLAN & PROFILES
"PARKSIDE" CLUSTER DEVELOPMENT
EATON ESTATE
SAGAMORE HILLS, OHIO

DONALD G. BOHNING & ASSOCIATES, INC.
CIVIL ENGINEERING & SURVEYING
7979 HUB PARKWAY • VALLEY VIEW, OHIO 44125
PHONE: (216) 642-1130 FAX: (216) 642-1132
M: (408) 228-6710 W: (216) 642-1132
E: (216) 642-1132



PHIC SCALE

SCALE
 $1'' = 50'$

SCALE
 $1'' = 5'$

H.	D.G.
----	------

NO.

2261-67

6 /

12