




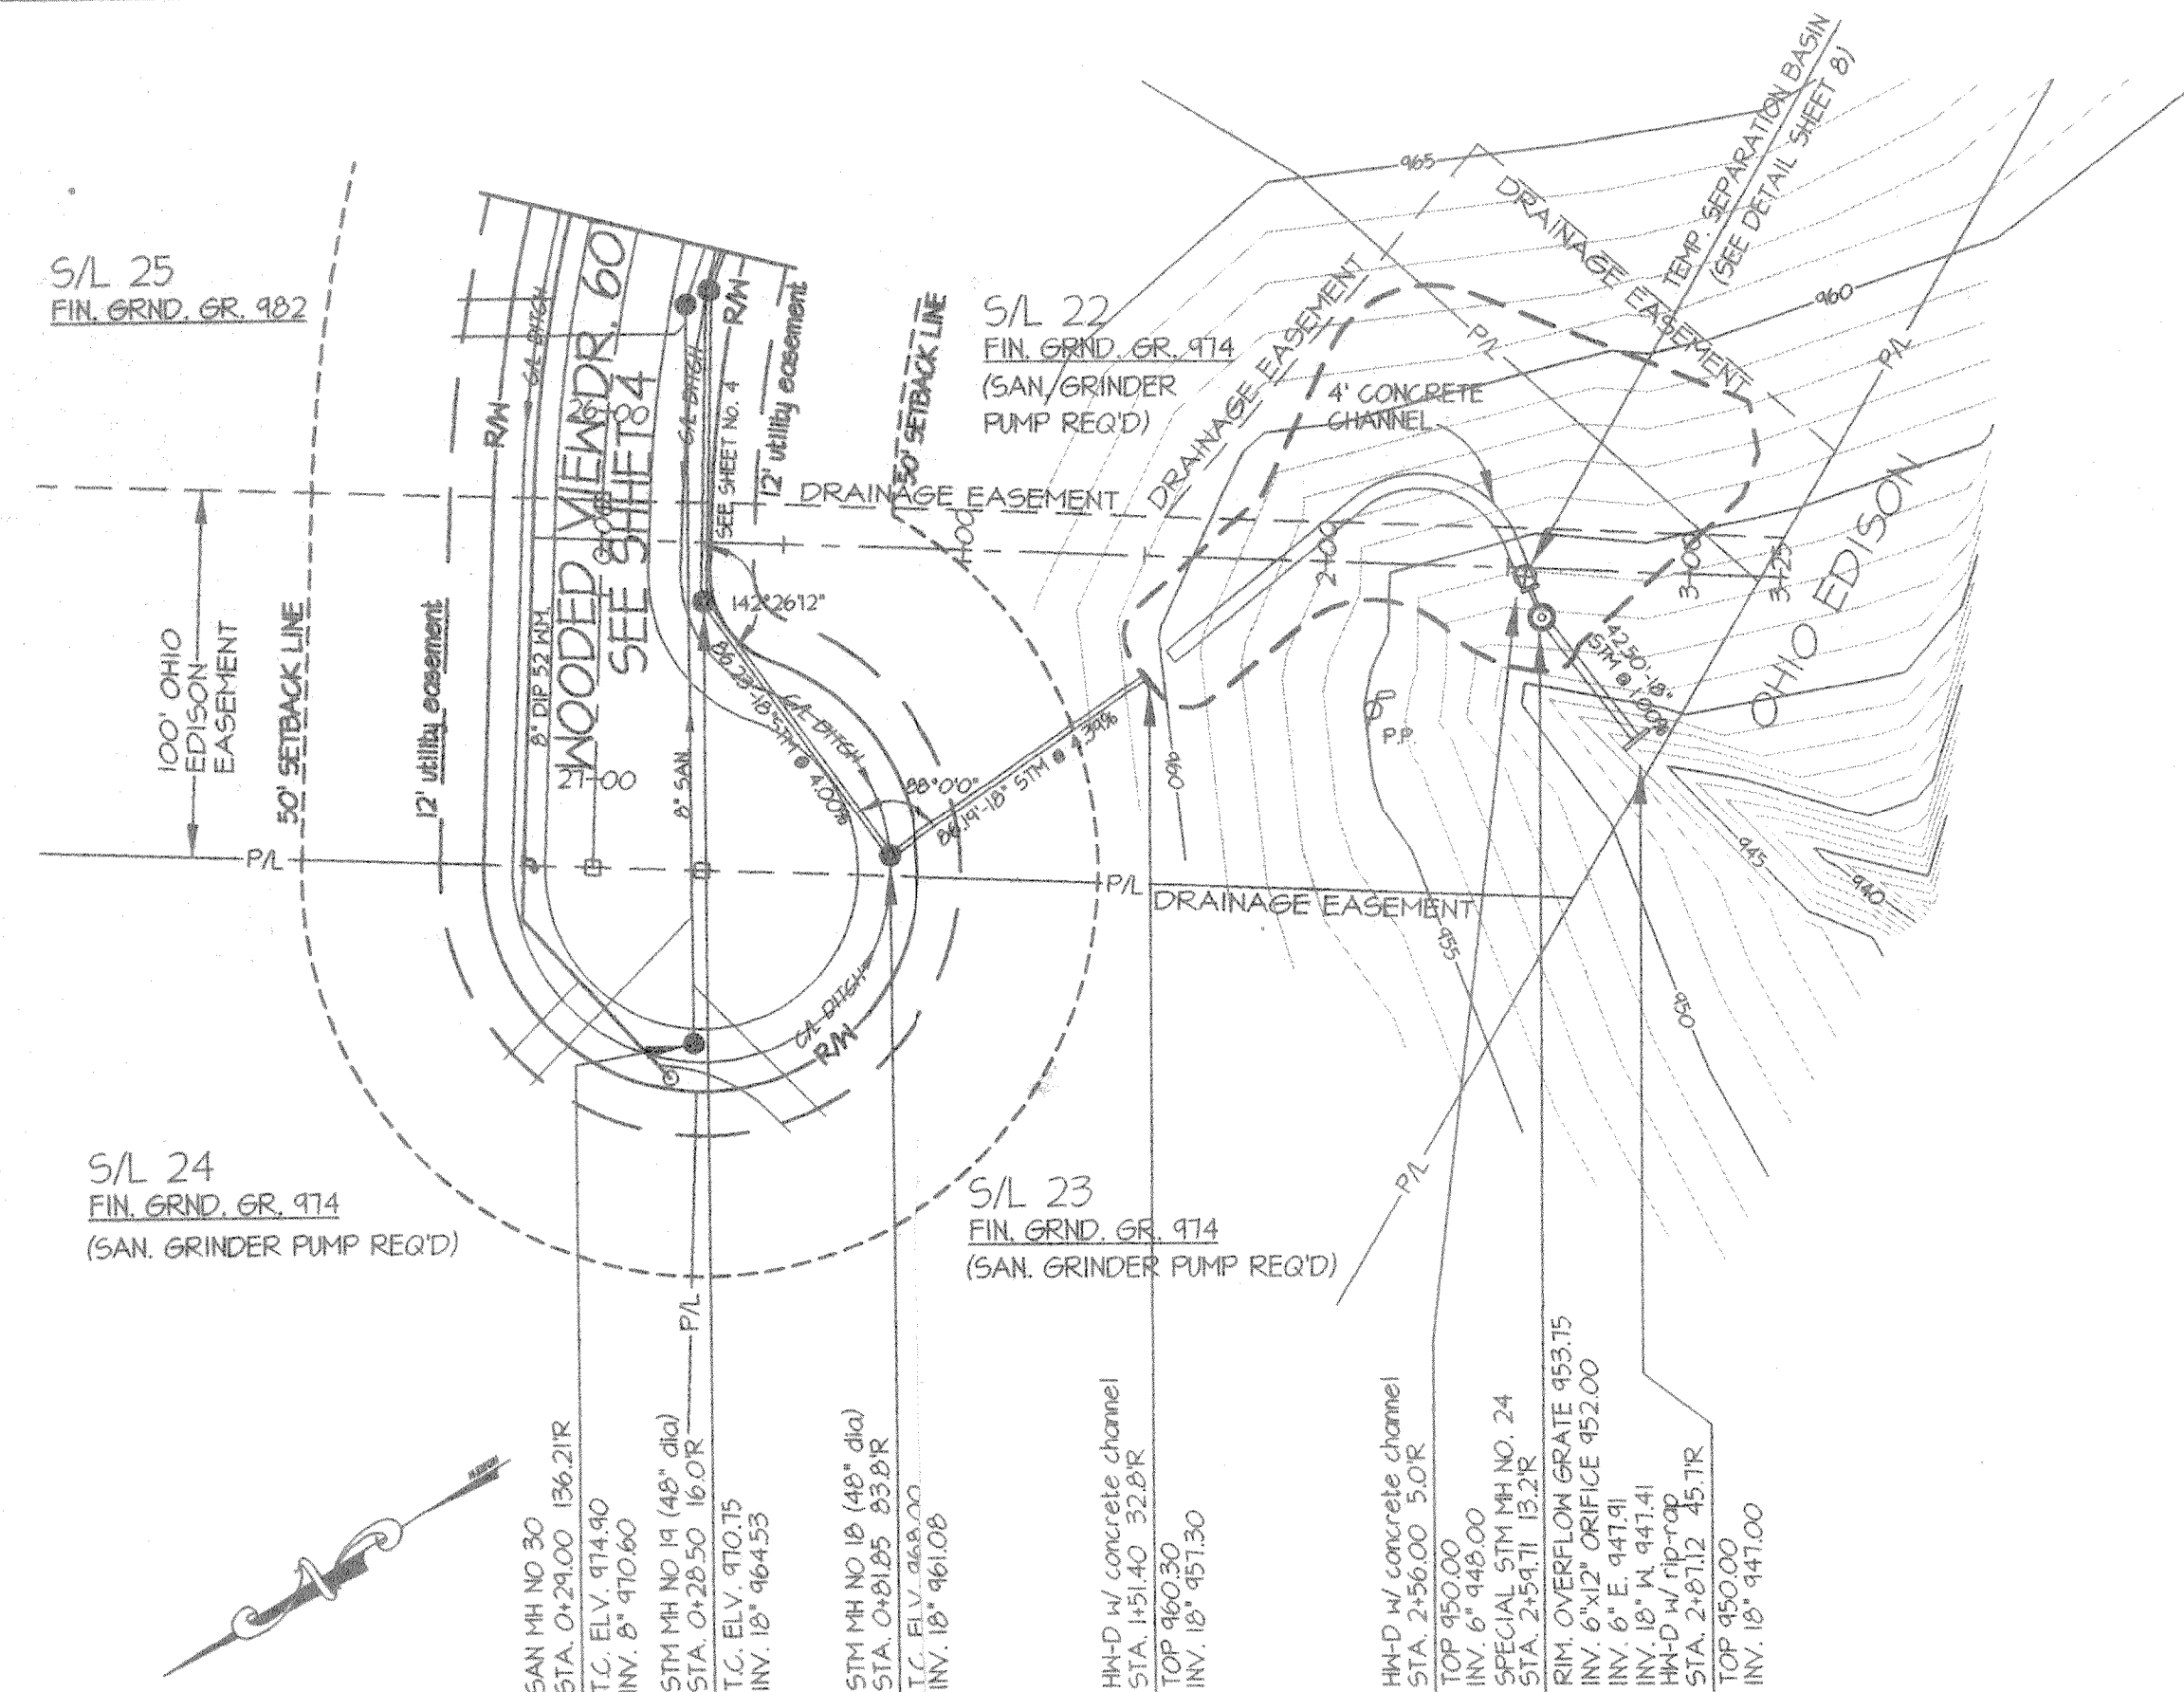


PROFILE-STORM SEWER OUTLET

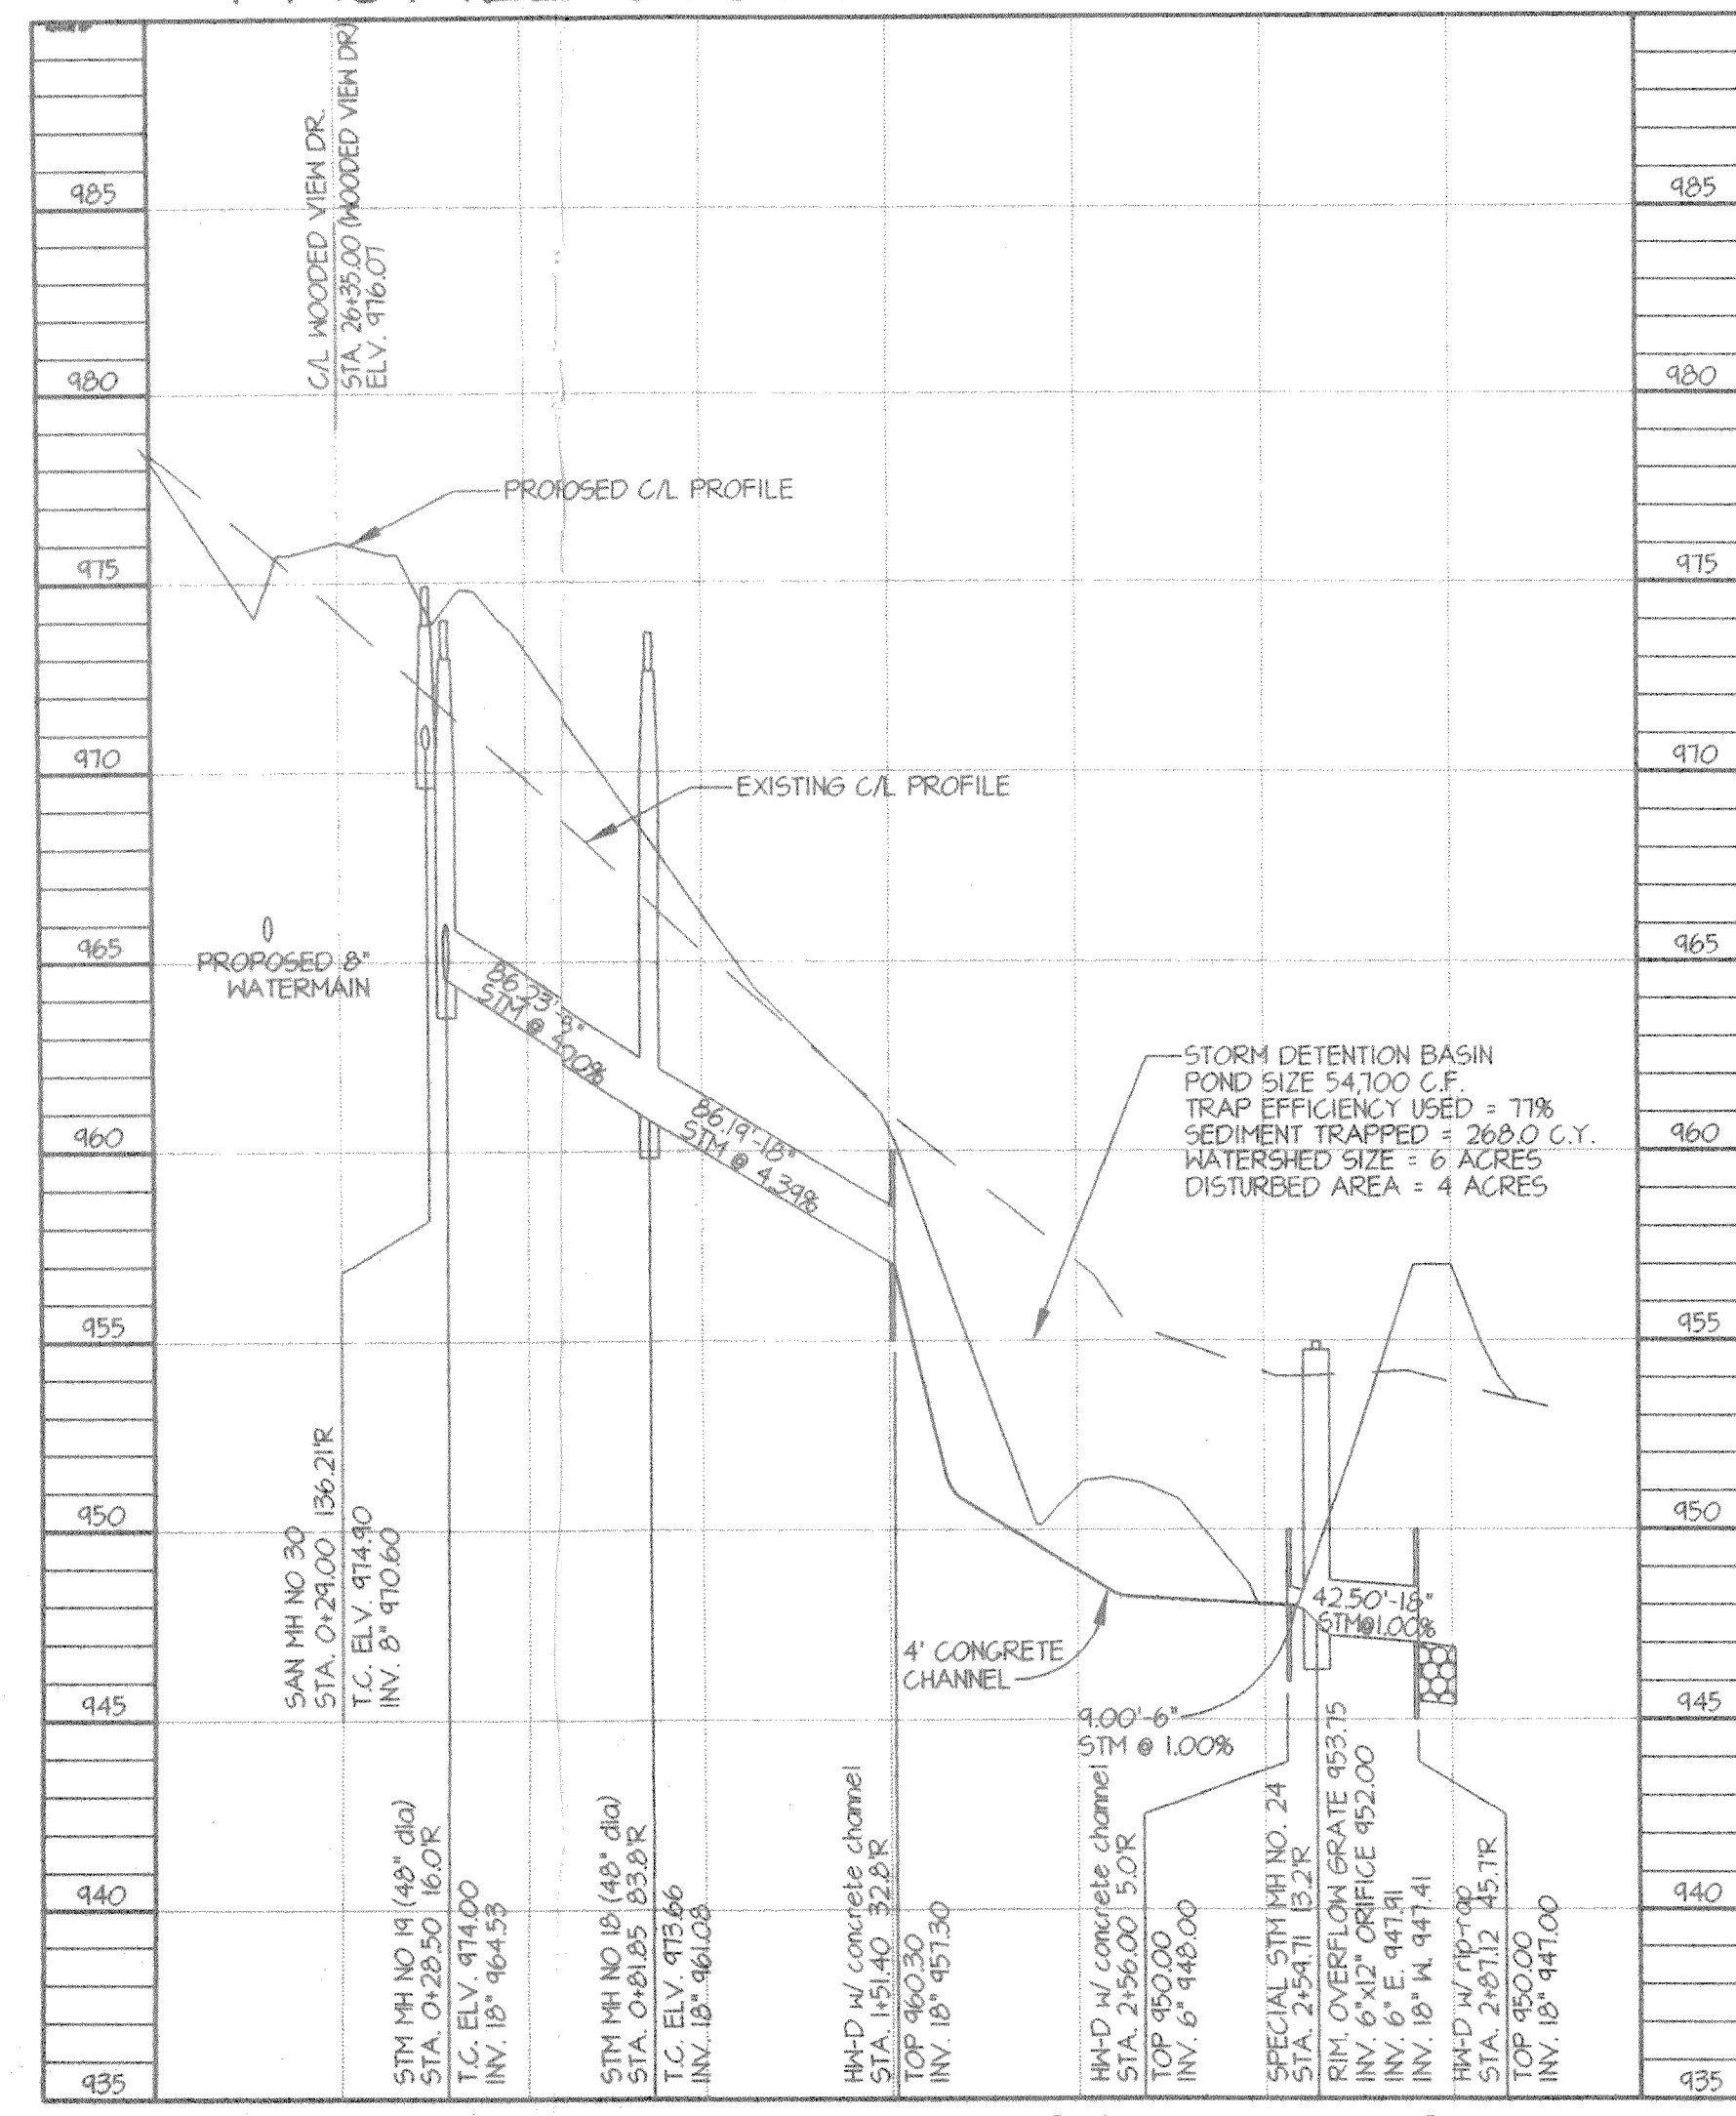

NOTE:
1. CONTRACTOR TO NOTIFY EAST OHIO GAS BEFORE DIGGING.
2. CONTRACTOR TO VERIFY DEPTH OF EXISTING 20\"/>

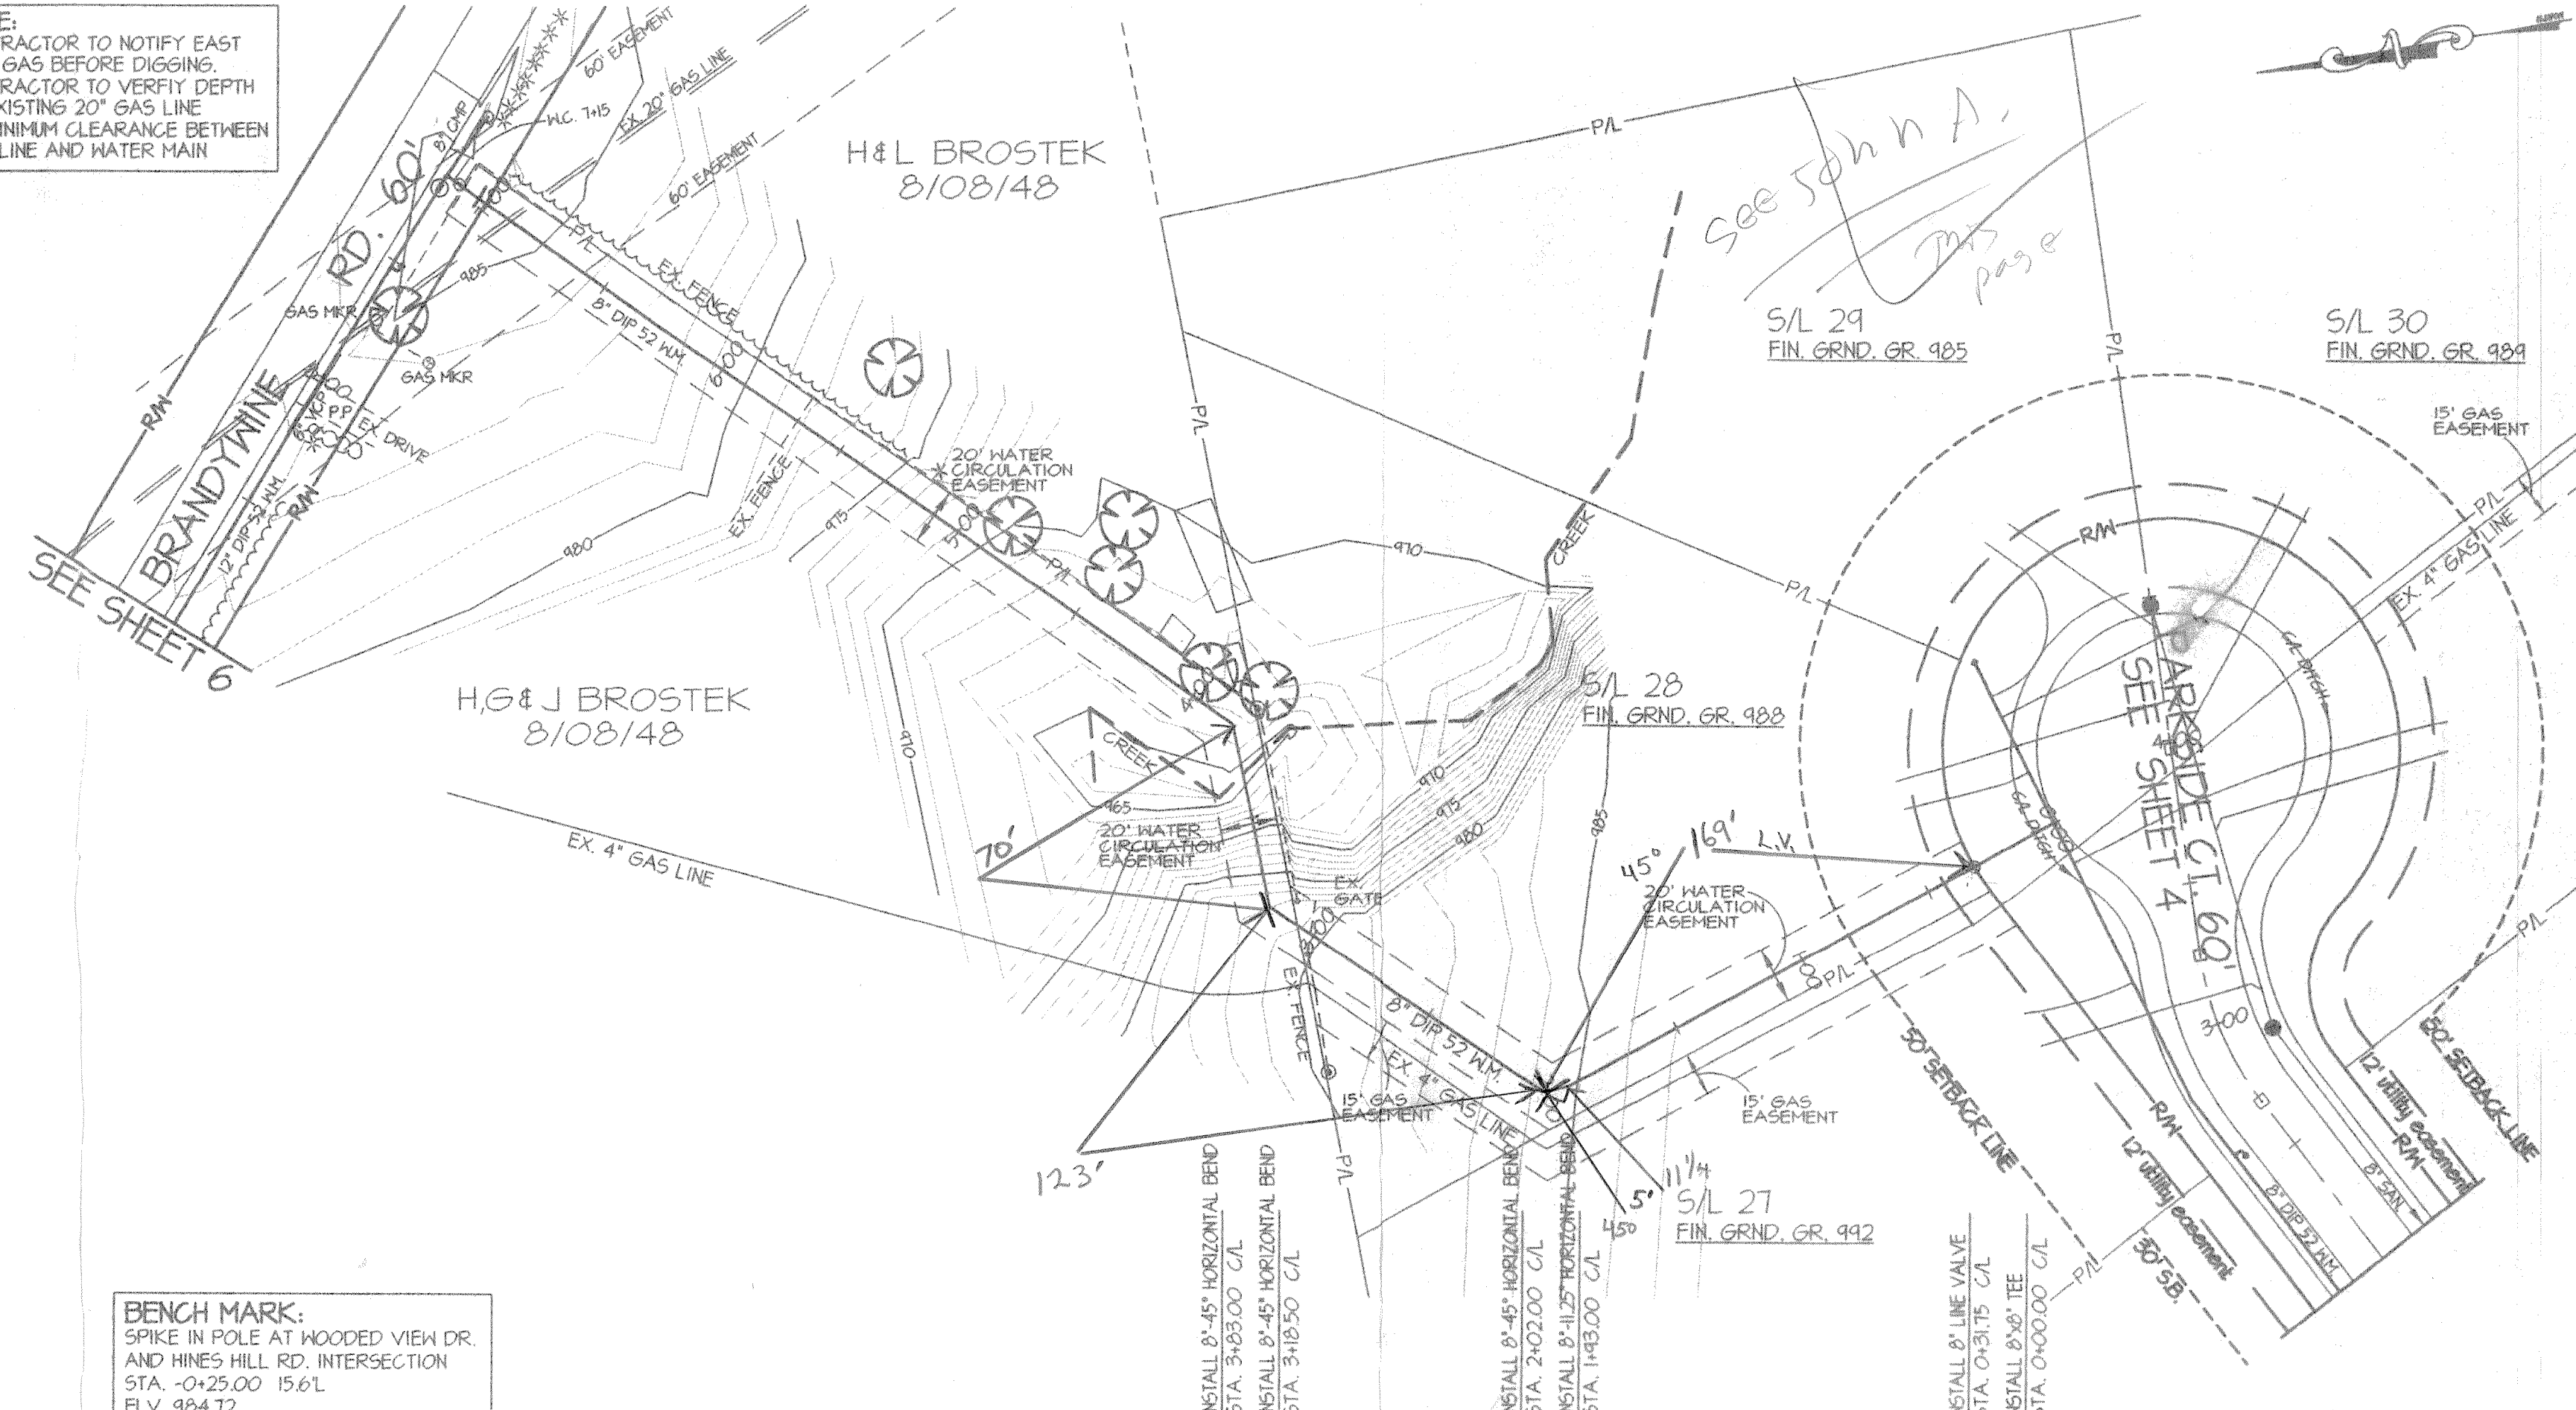

PROFILE-WATER MAIN

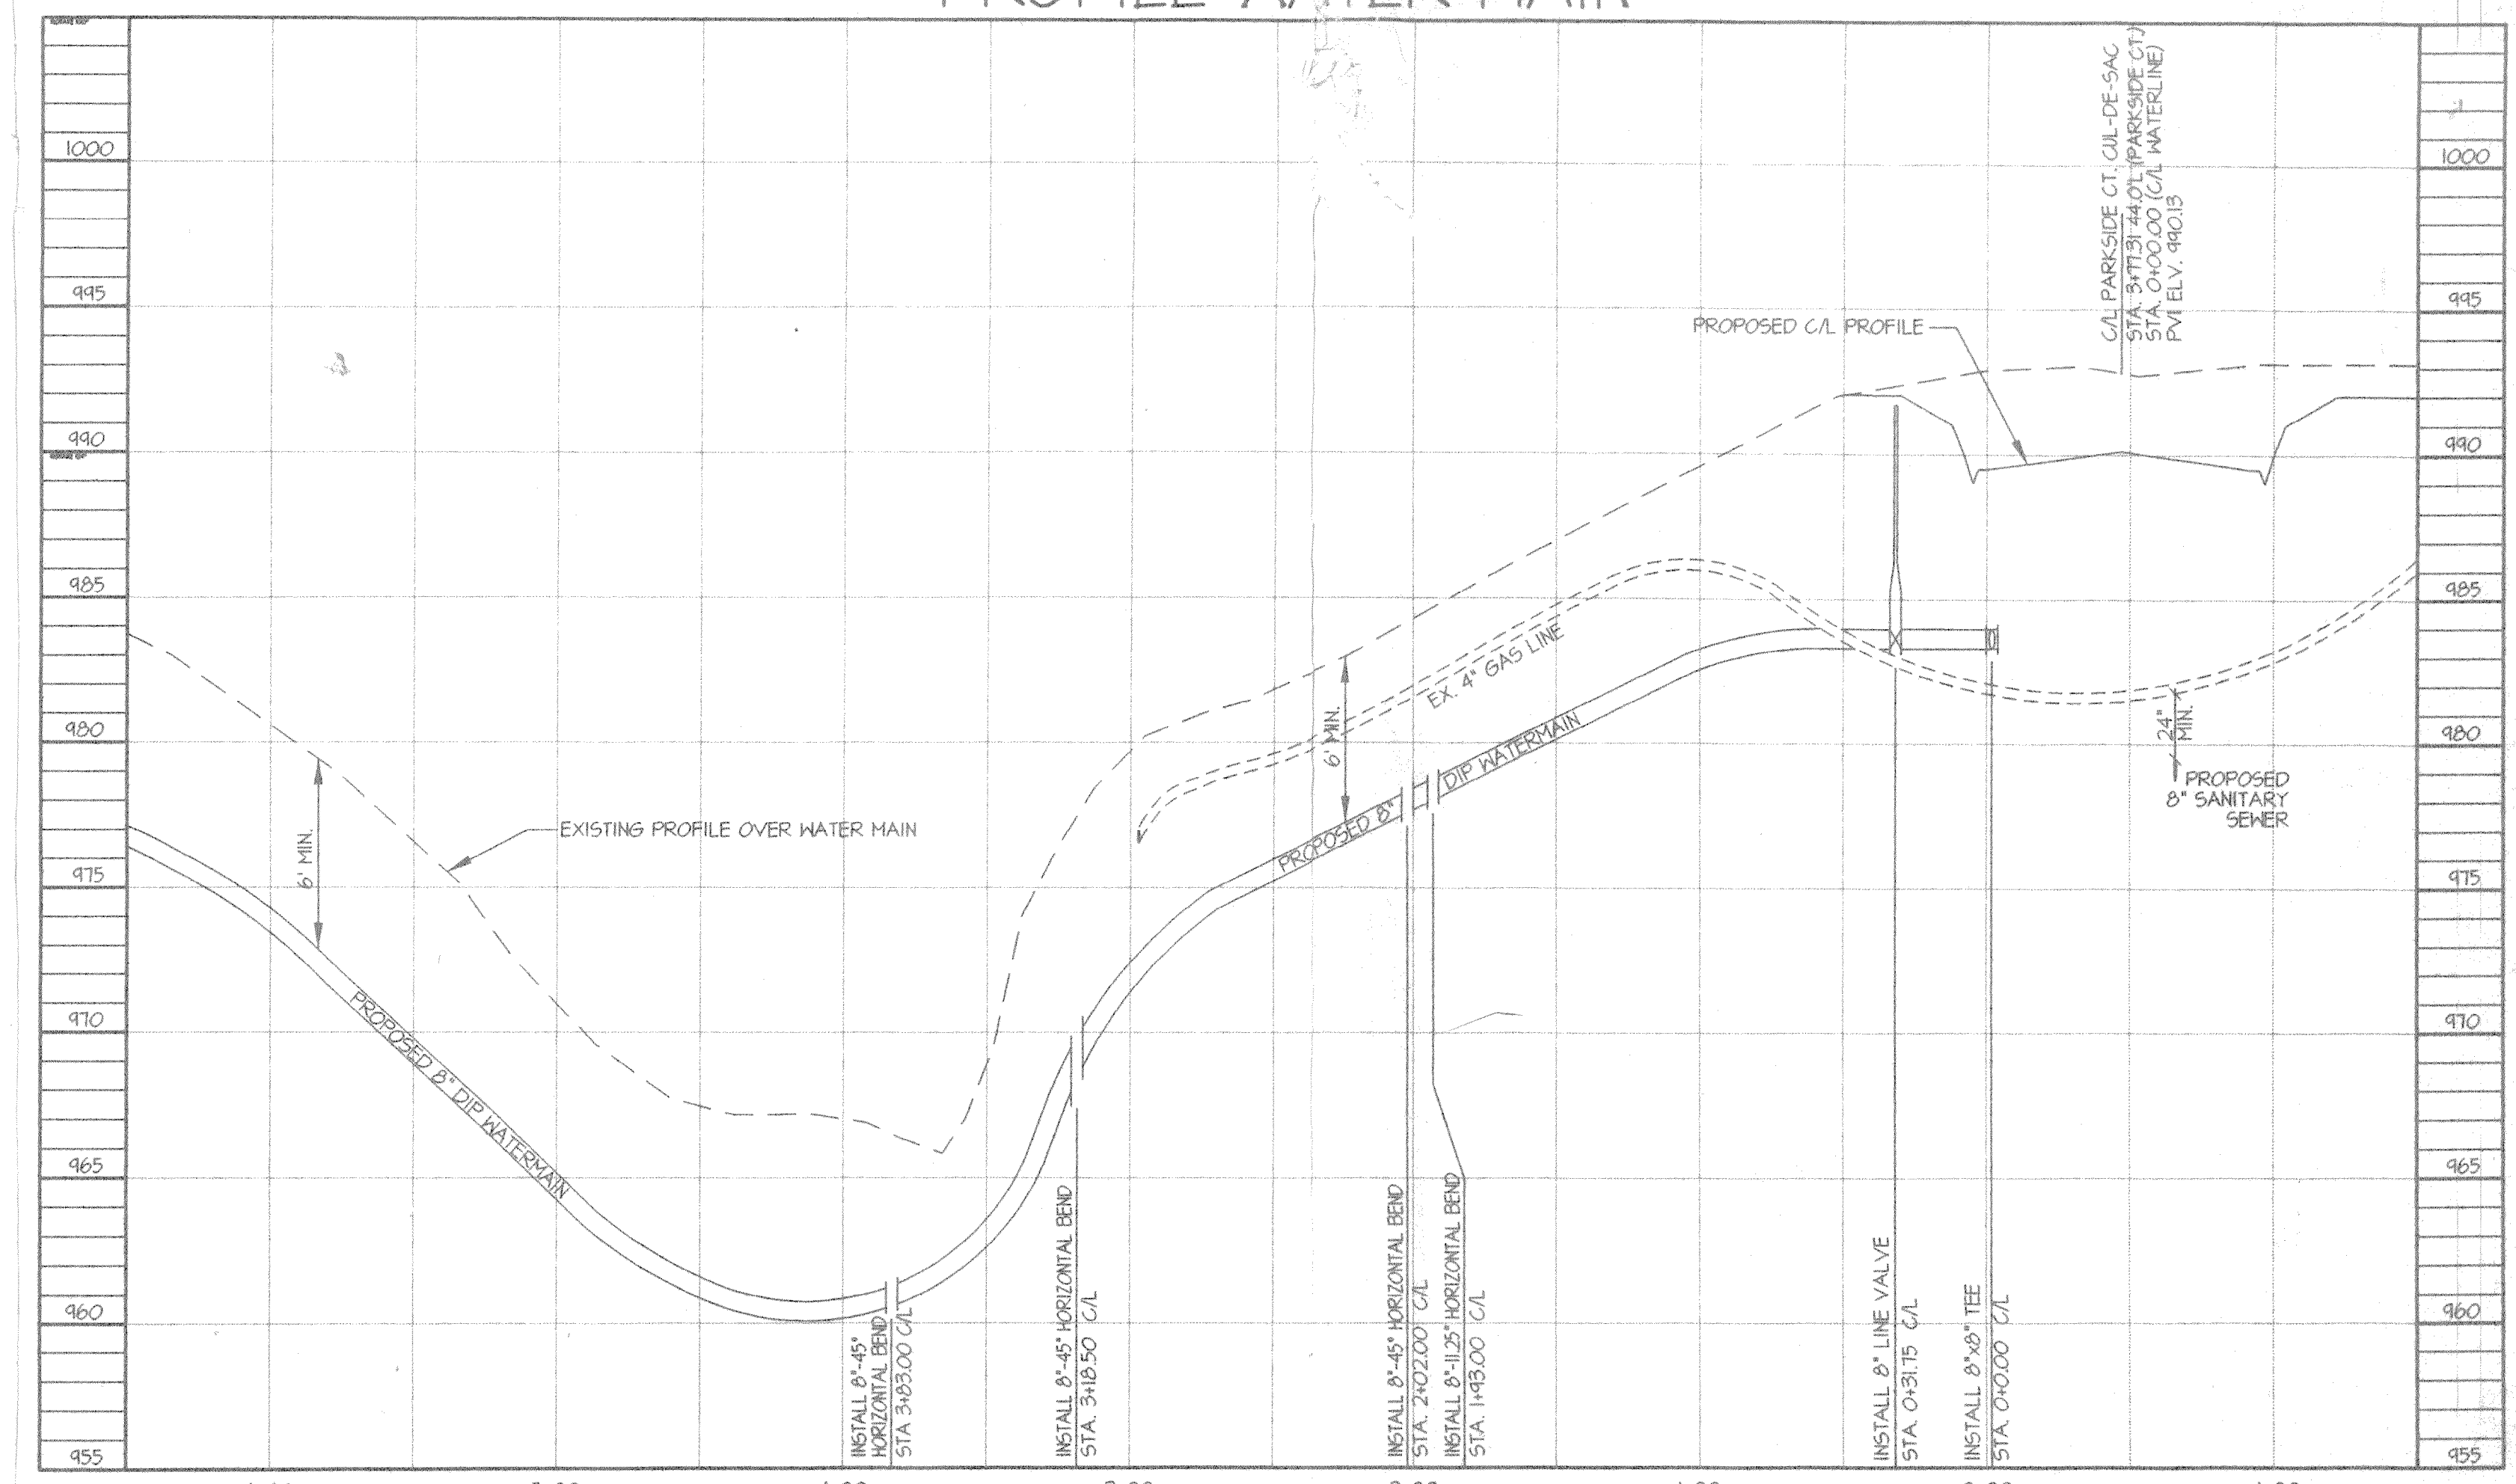

T.K. Engineering & Design Group Inc.
"Concept... Thru... Construction"
TELEPHONE 975-1674 / 942-6030 * FAX 975-1774
5000 EAST 345th STREET * WILLOUGHBY, OHIO 44094

REV.	DESCRIPTION	BY	DATE
1	MODIFY WATER MAIN AND SANITARY SEWER, RAISE ROAD	GEA	1/13/98

PLAN & PROFILE
BRINDYWINE ROAD/PARKSIDE COURT
STA. 0+00 TO STA. 6+50
WOODEDVIEW DRIVE
STA. 0+00 TO STA. 3+25

WOODED VIEW ESTATES
PHASE 3 - IMPROVEMENTS
BOSTON HEIGHTS, OHIO

HORIZ. 1"=50'	VERT. 1"=5'
DRAWN BY: GEA	CHECKED BY: JET
DATE: OCTOBER, 1997	
JOB NUMBER	SHEET
97018	5 OF 9