

BRIDGEWATER LANE									
UNIT	STORM CONNECTION				WATER CONNECTION				1" TAP STATION
	P	H	A	S	P	H	A	S	

BRIDGEWATER LANE									
UNIT	STORM CONNECTION				WATER CONNECTION				1" TAP STATION
	P	H	A	S	P	H	A	S	

PHASE DESIGNATION "1S" = "PHASE 1 SUPPLEMENTAL STORM SEWER"
- TO BE INSTALLED ONLY WHEN DIRECTED BY THE OWNER

* NOTE: 4" UNDERDRAIN TO BE INSTALLED AT THE BASE OF THE CUT SLOPES TO ASSIST IN DEWATERING, ONLY WHEN DIRECTED BY THE OWNER.

BENCH MARK
TOP OF HYDRANT
STA. 12+00± SQUIRE DRIVE
ELEV. 947.94

NOTE:


SANITARY LATERALS AND MAINLINE SANITARY SEWER OVER STORM SEWERS SHALL HAVE LIMESTONE BEDDING BETWEEN THE STORM SEWER AND THE LATERAL OR MAINLINE SANITARY SEWER THE WIDTH OF THE STORM SEWER TRENCH.


APPROVED AS NOTED
BY *SDW* DATE *10/15/97*
SEYMOUR D. WEISS & ASSOCIATES

LOCATION PLAN ON SQUIRE'S BLUFF
VILLAS ON SQUIRE'S BLUFF
EATON ESTATE
SAGAMORE HILLS, OHIO
SEE SHEET 9 FOR C/L DATA AND ROADWAY GEOMETRY

DONALD G. BOHNING & ASSOCIATES, INC.
CIVIL ENGINEERING & SURVEYING
7079 HUB PARKWAY S. VALLEY VIEW, OHIO 44125
PHONE: (216) 642-1130 FAX: (216) 642-1132
E-MAIL: dgboning@earthlink.net

6/14

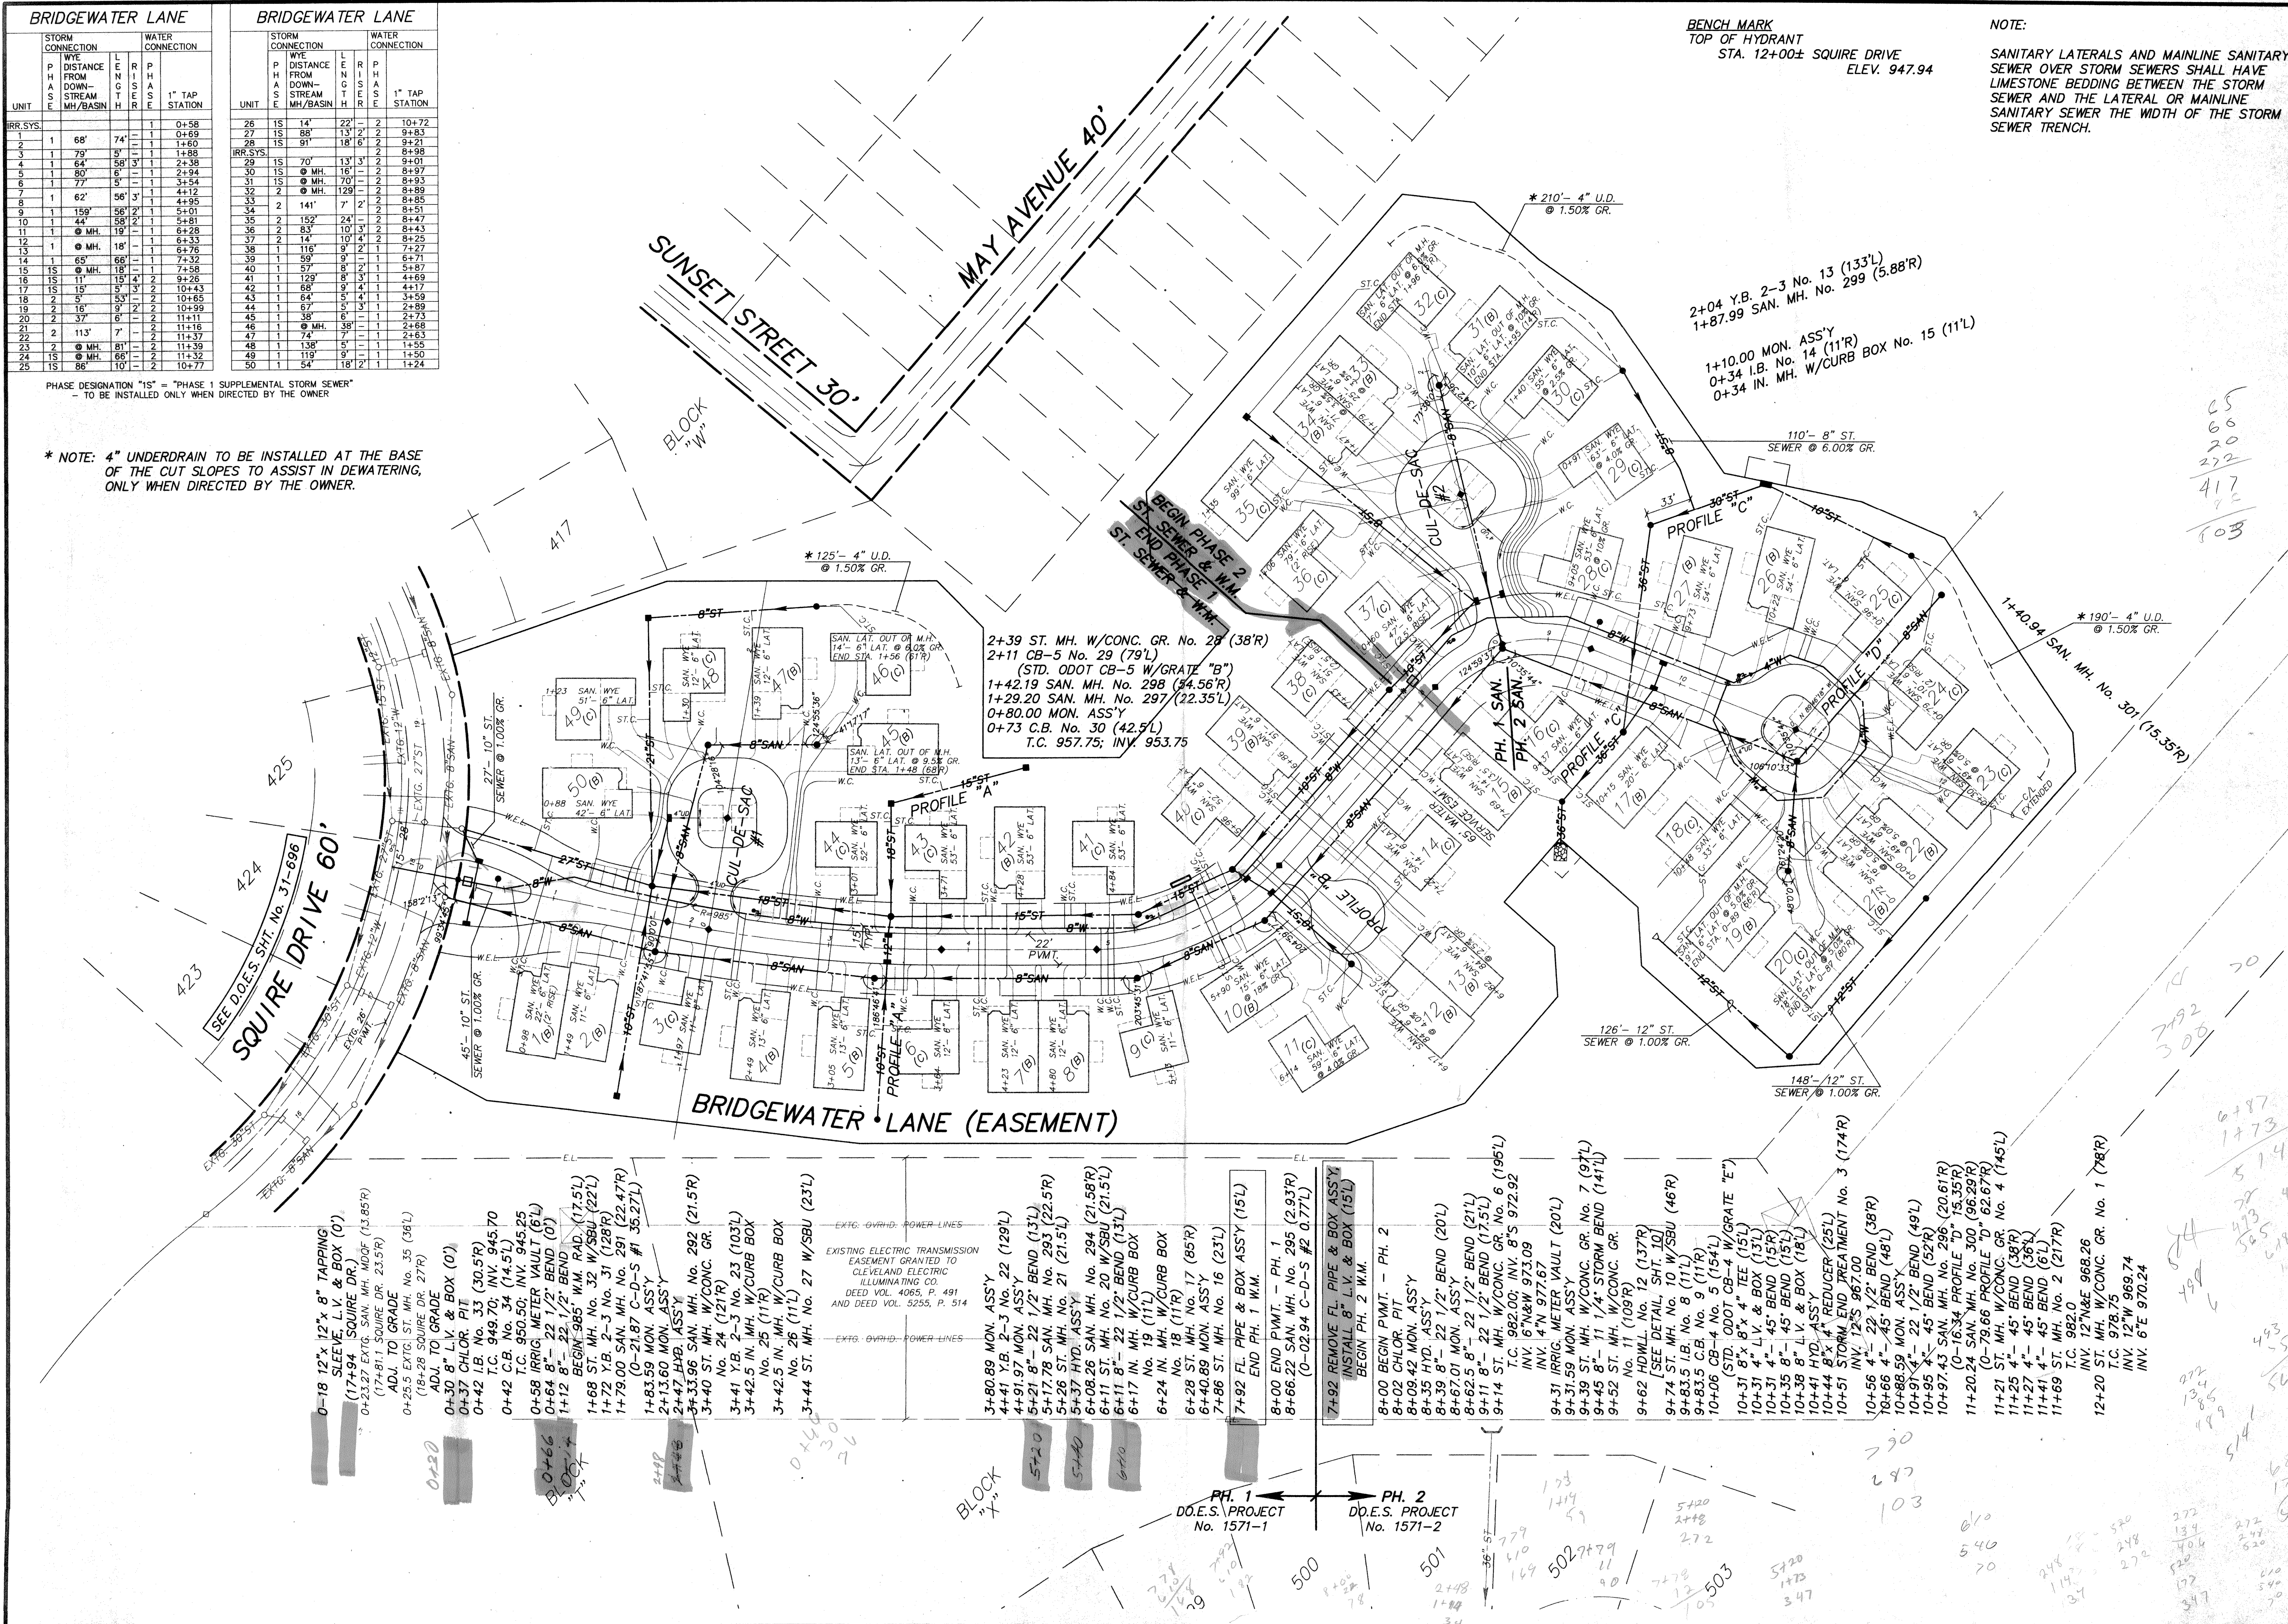

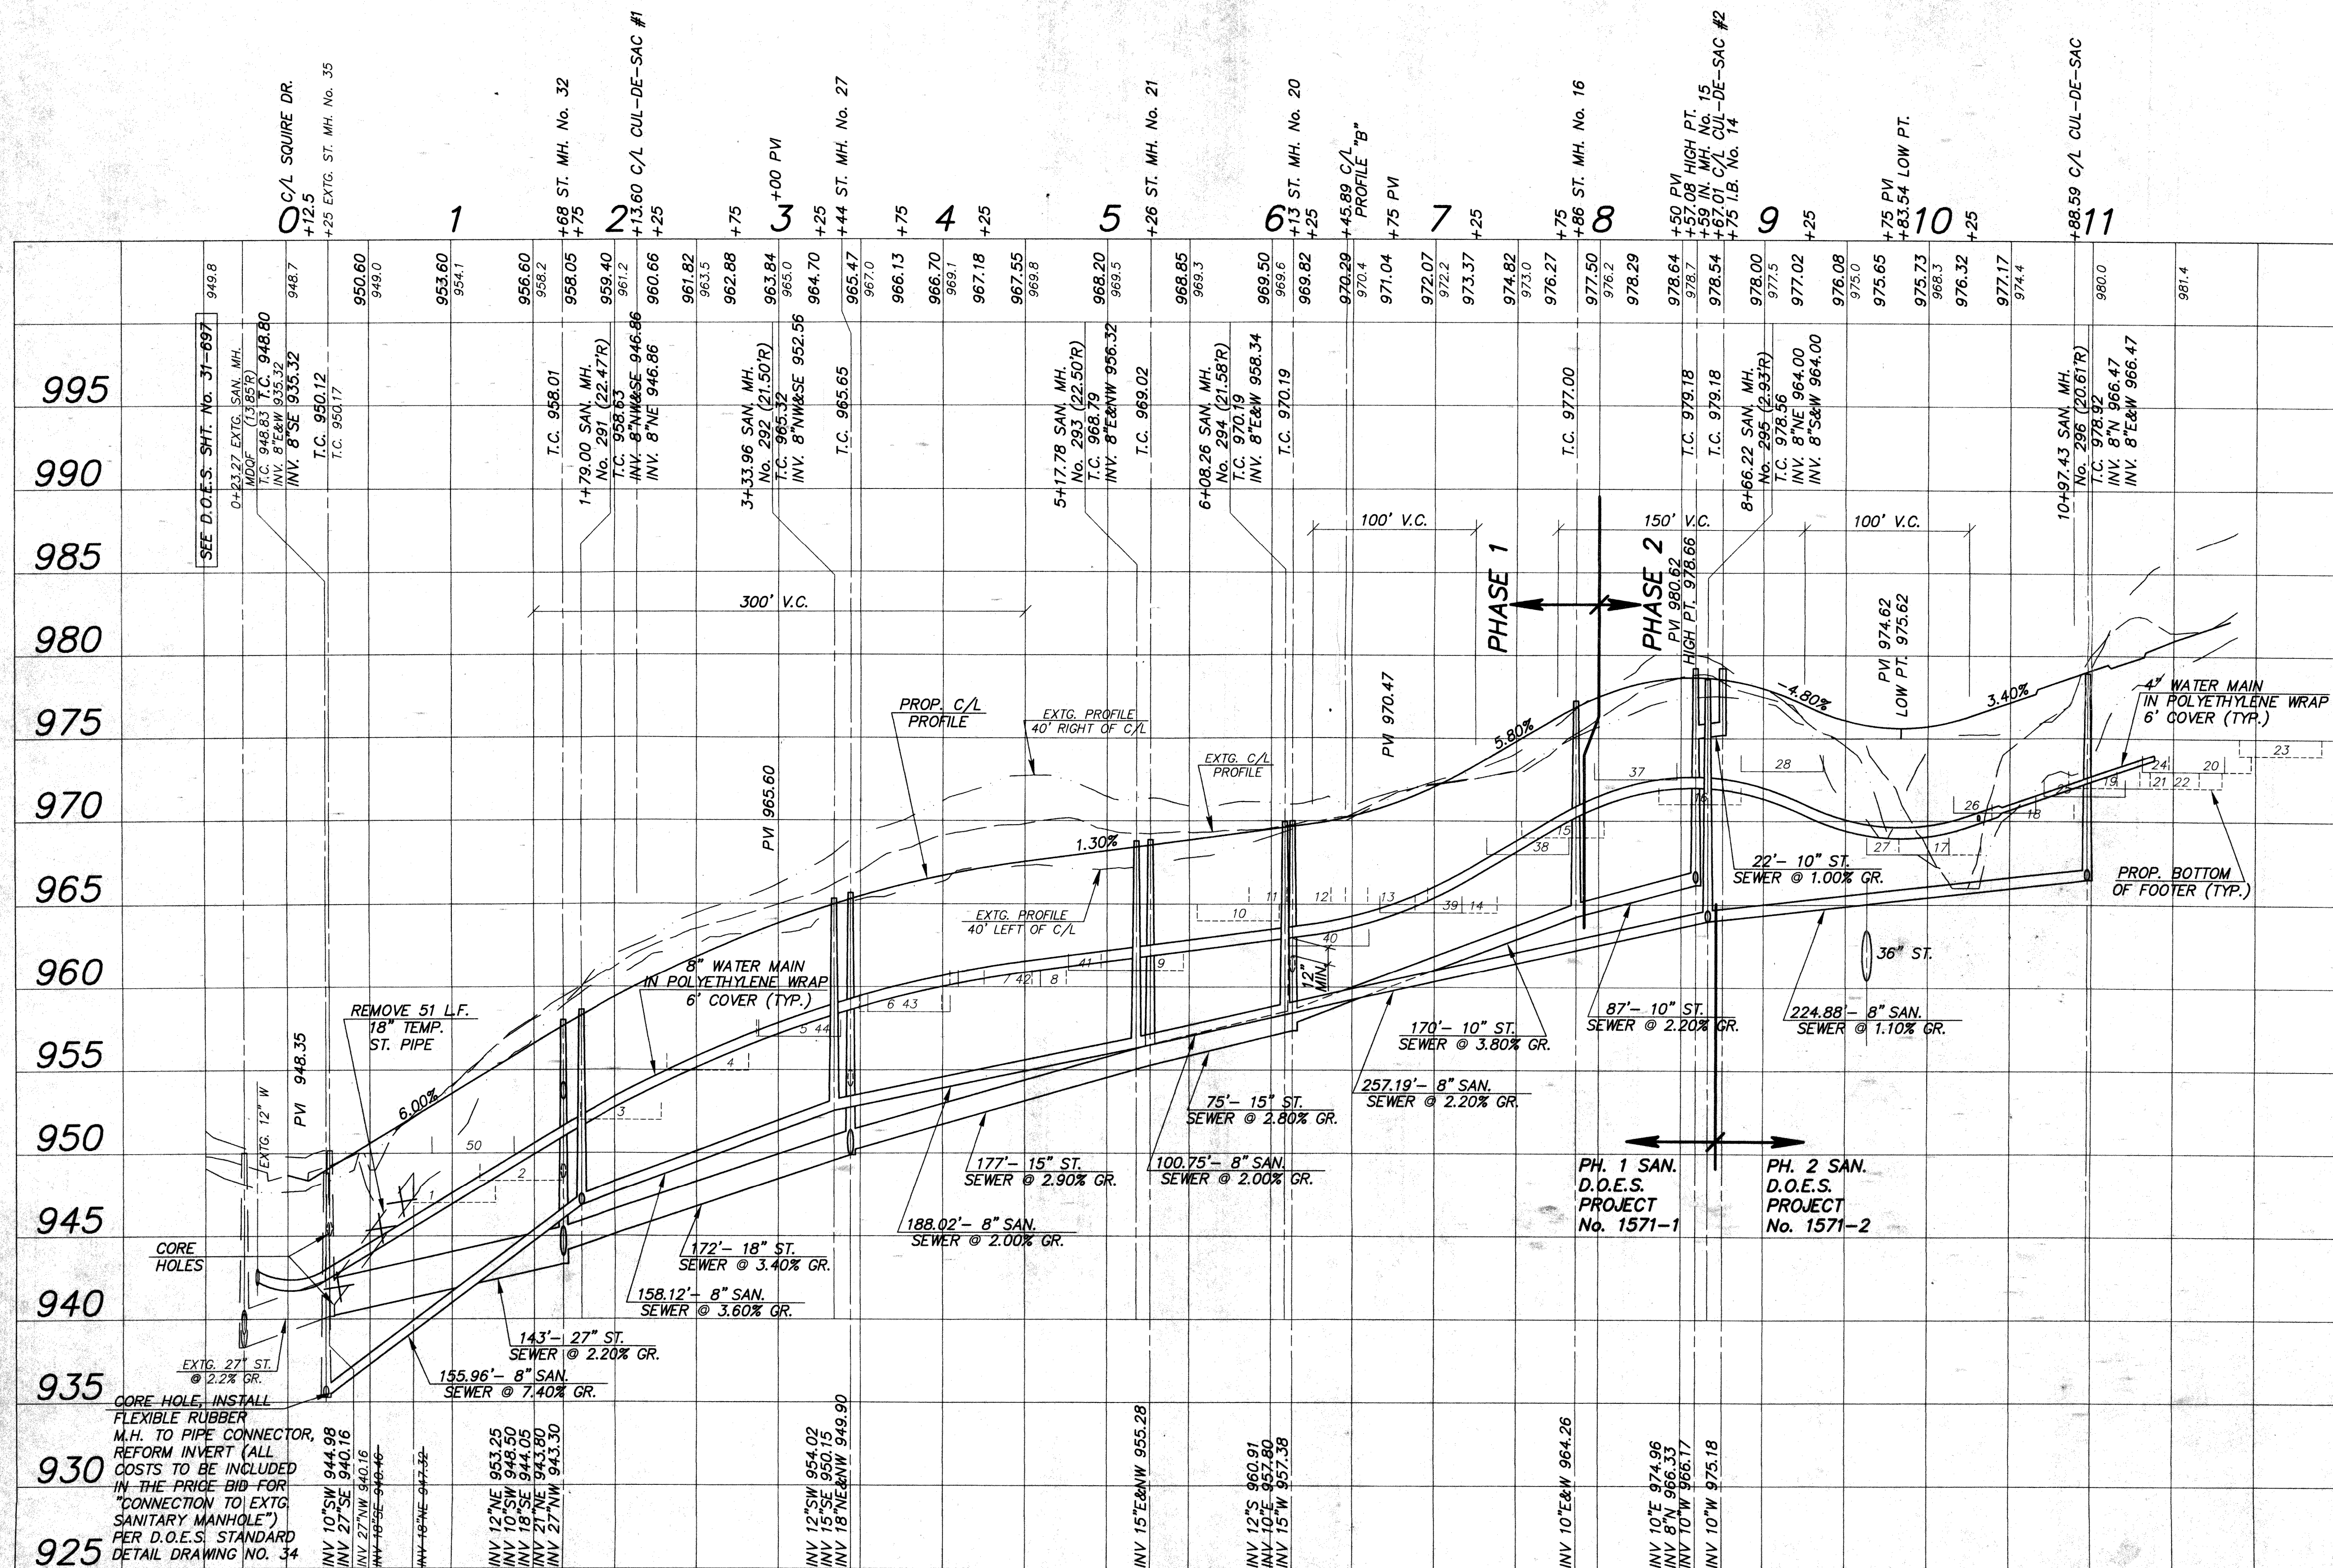

BRIDGEWATER LANE