



CURVE	RADIUS	ARC LENGTH	CHORD LENGTH	CHORD BEARING	DELTA ANGLE	TANGENT
C8	300.00'	329.87'	313.50'	N 33°58'14" E	62°59'59"	183.84'
C9	300.00'	125.14'	124.24'	N 53°31'14" E	23°54'00"	63.49'

WATER CONNECTIONS SHOWN FOR REFERENCE ONLY AND ARE NOT PART OF THE WATER MAIN APPROVAL. ADDITIONAL PERMITS FOR CONNECTIONS MUST BE OBTAINED FROM C.W.D. PRIOR TO INSTALLATION. CALL THE PERMITS AND SALES UNIT FOR MORE INFORMATION AT (216) 644-2444 EXT. 5203.

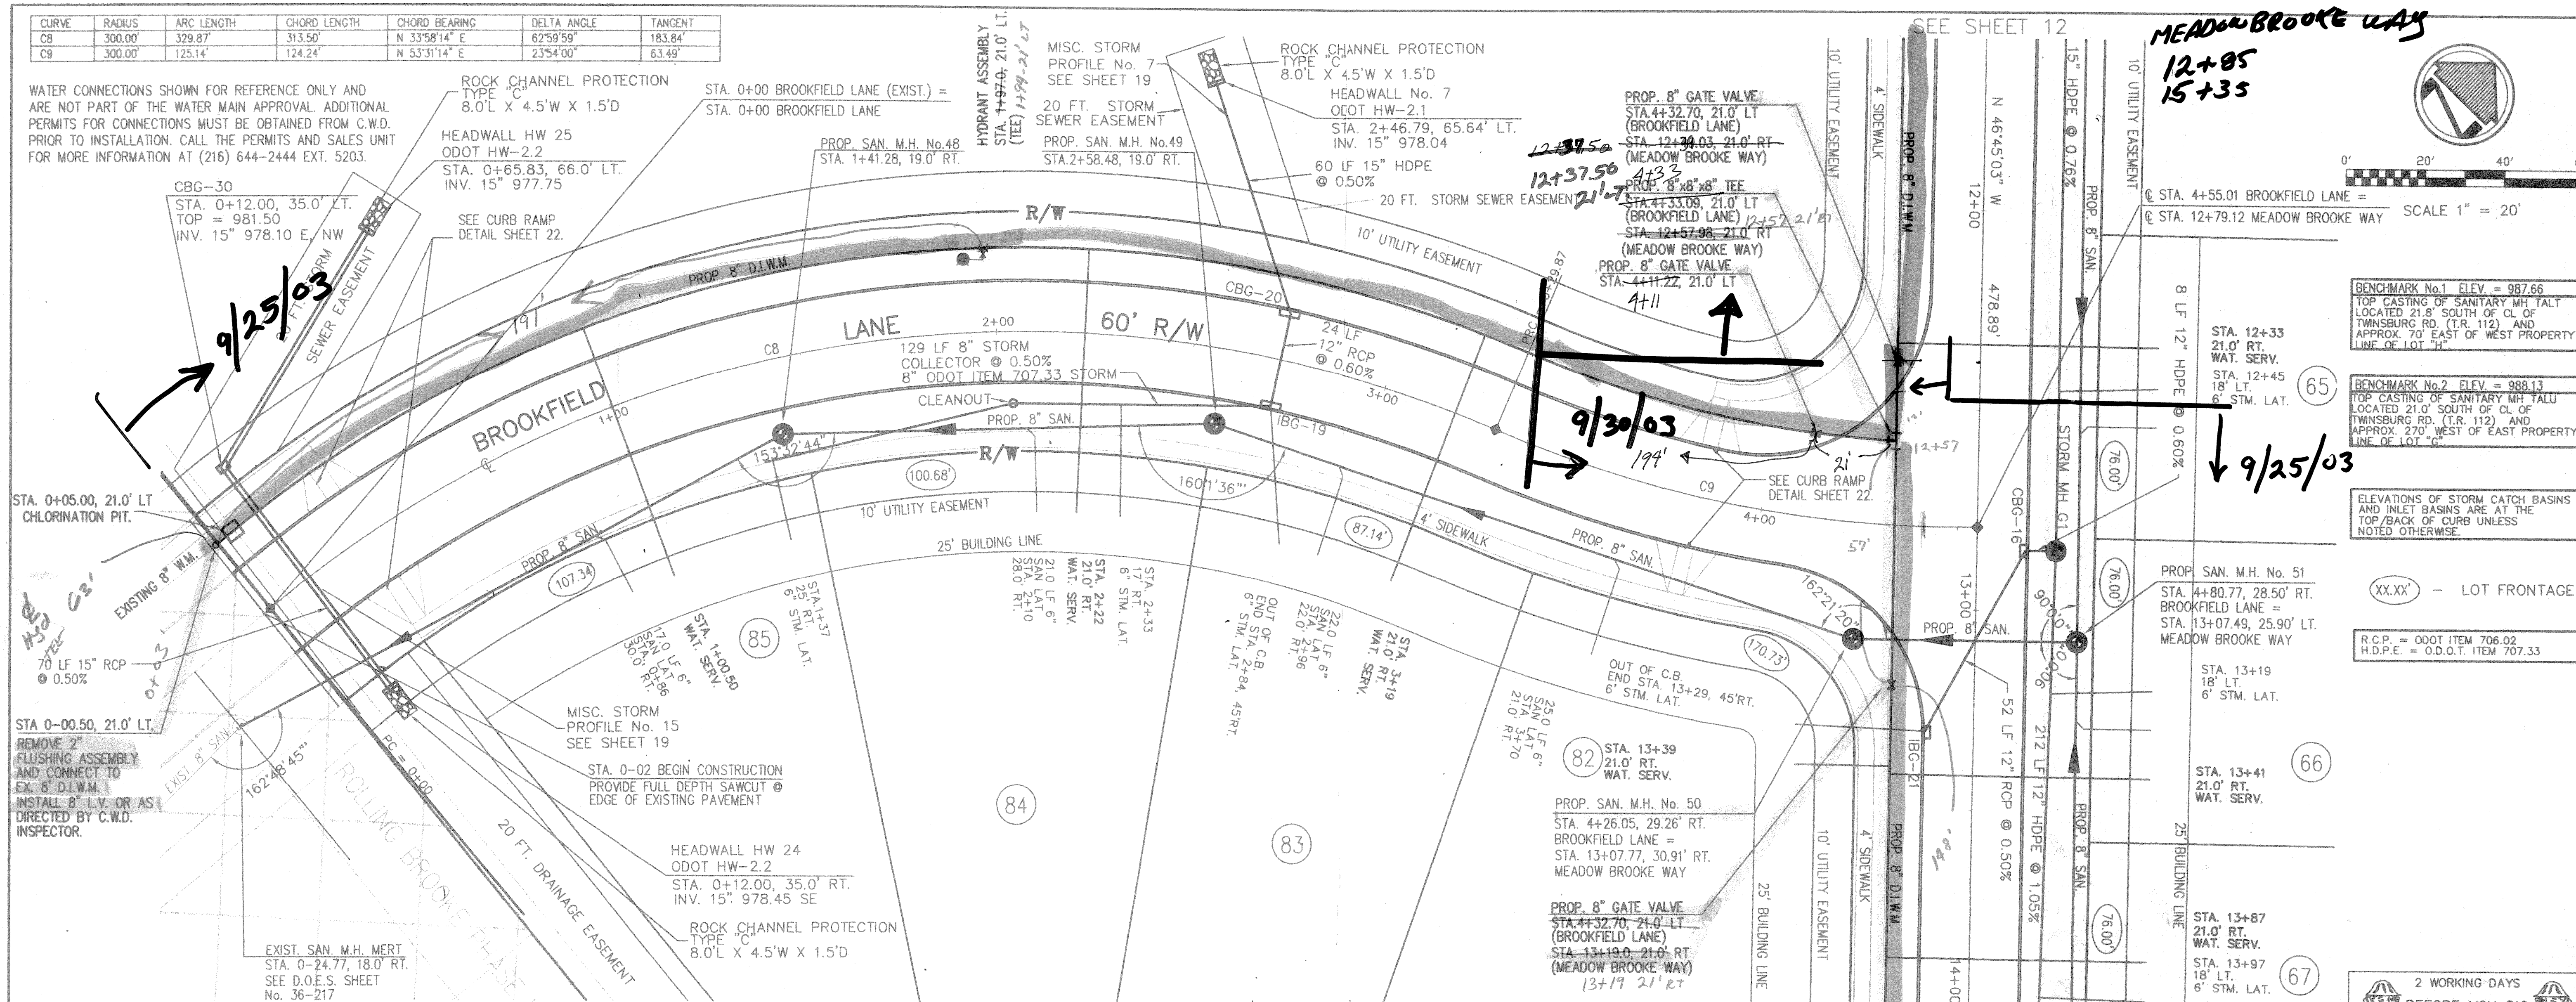

BROOKFIELD LANE

NOTE:
THE CURB RAMPS ARE REQUIRED TO BE CONSTRUCTED DURING SITE IMPROVEMENT CONSTRUCTION. IN ADDITION, A 20' SECTION OF SIDEWALK IN EACH DIRECTION FROM THE CURB RAMPS OR AS DIRECTED BY THE ENGINEER, WILL BE REQUIRED TO BE CONSTRUCTED DURING SITE IMPROVEMENT CONSTRUCTION.

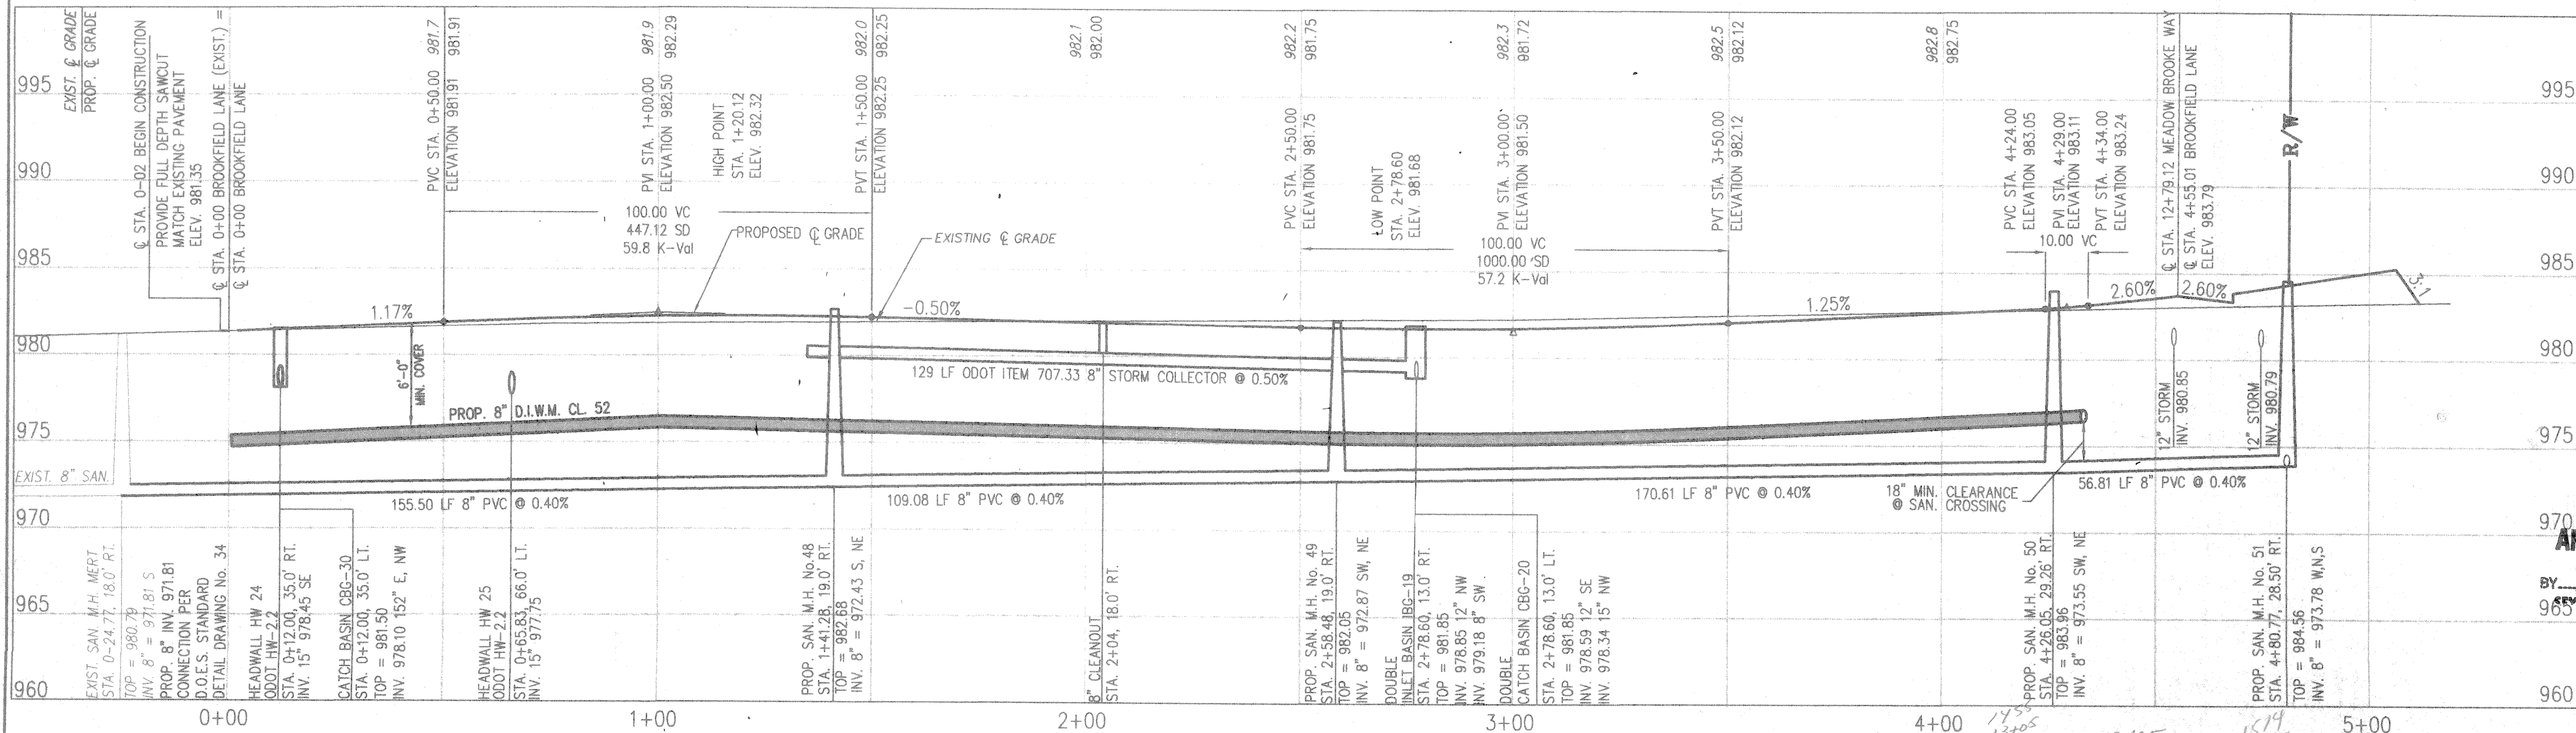

APPROVED AS NOTED
BY: *[Signature]* DATE: 8/9/03
FOR D. WEISS & ASSOCIATES

BROOKFIELD LANE
STA. 0+00 TO 4+55.01

ROLLING BROOKE SUBDIVISION
BROOKFIELD LANE

20011290

CAMPBELL & ASSOCIATES, INC.
Engineering - Surveying

1923 Bailey Rd Suite A Cuyahoga Falls, Ohio 44221 (330) 945-4117

8
25