
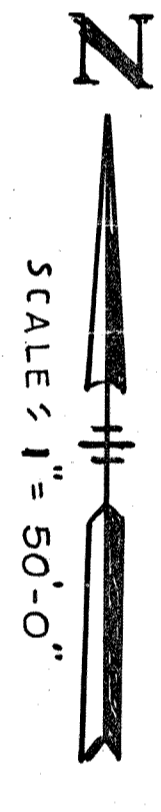


CHAGRIN VALLEY ENGR.  
 SCAN DATE: 11/03/13  
 SCAN FILE: X:\001\13\130824.dwg  
 DATE PLOTTED: 11/03/13  
 JOB #:

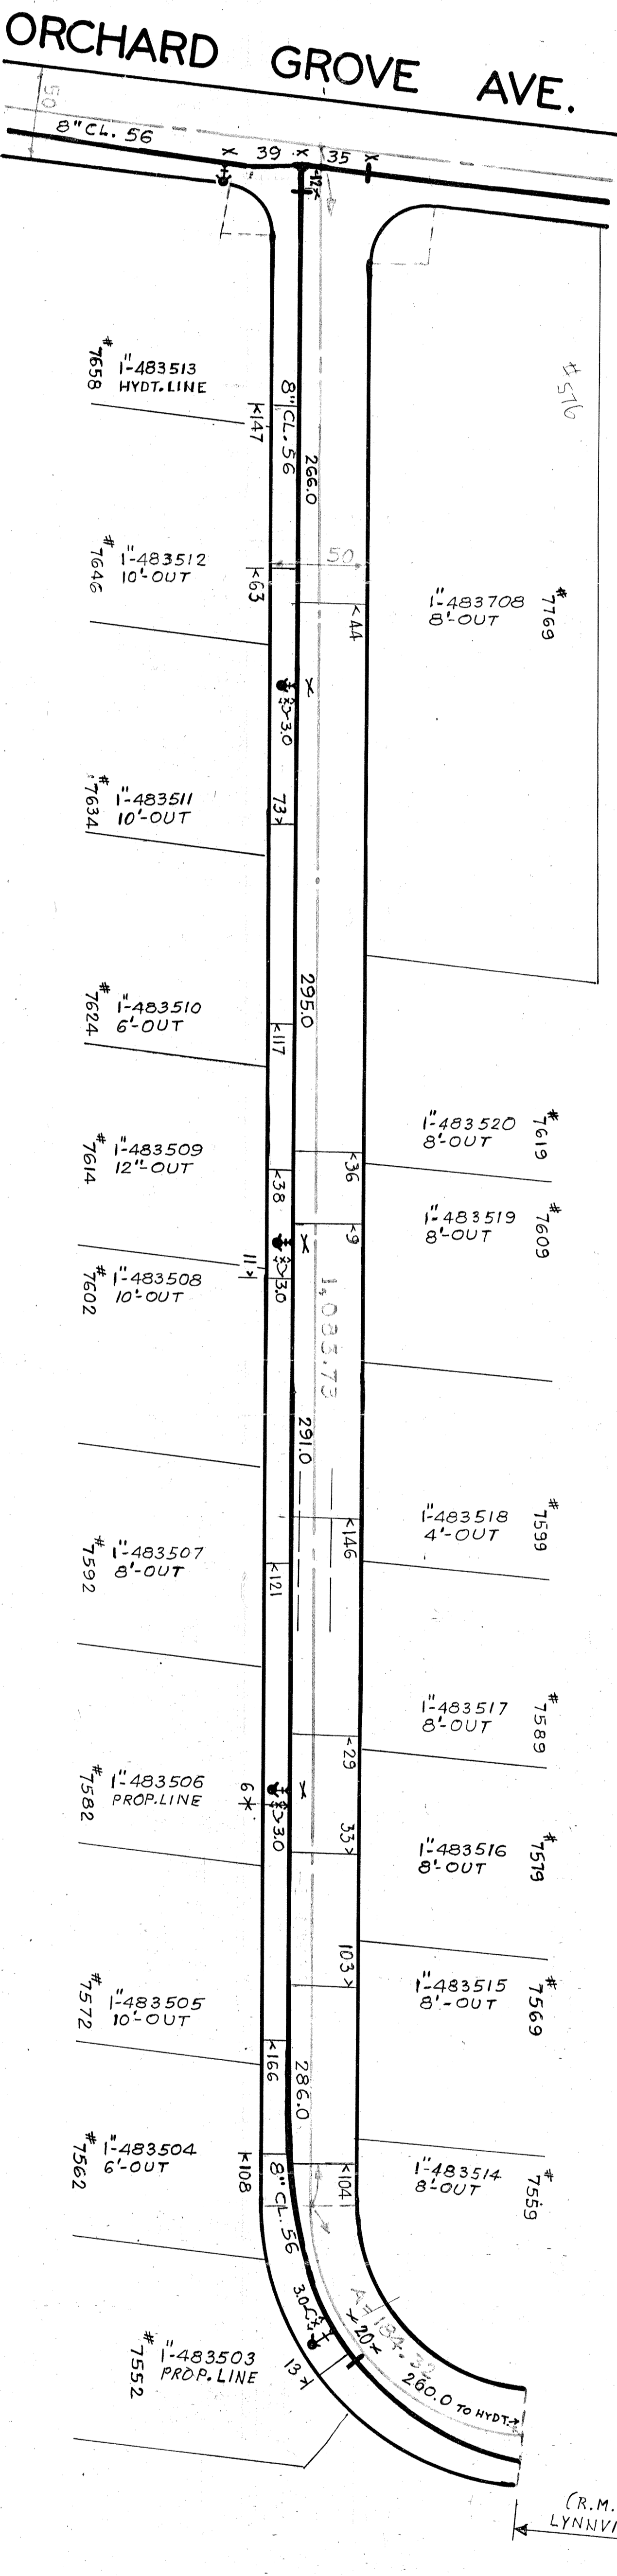

B R I N M O R E  
 R O A D

DRAWN BY SAM BABIC APRIL 8, 1988.

#=1,268'  
 P.P. 9777

• SAGAMORE HILLS •