
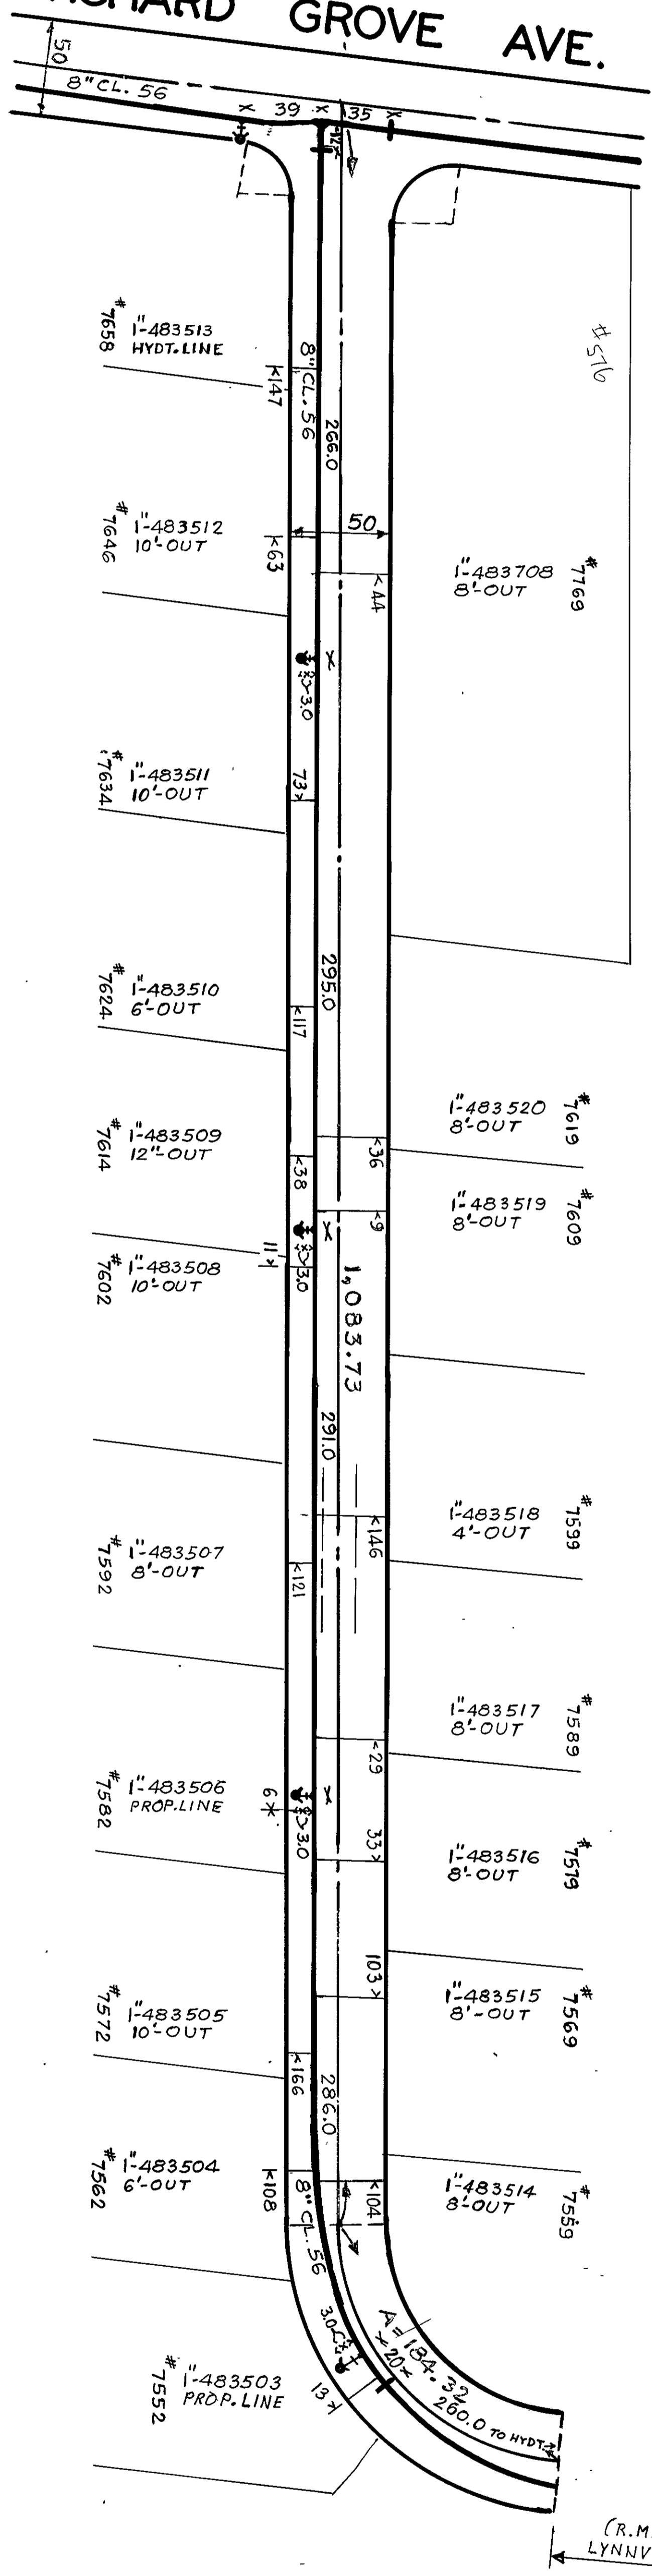


B R I N N O R E R O A D

ORCHARD GROVE AVE.

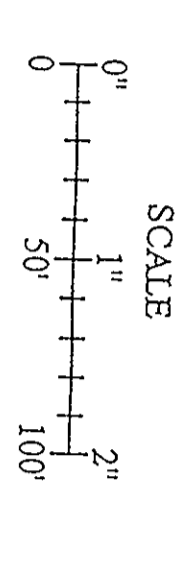

(R.M. 8623)
LYNNVIEW DR.

*560

DRAWN BY SAM BABIC APRIL 8, 1988.

#1,268
P.P. 9777

PLOTT

SAGAMORE HILLS