
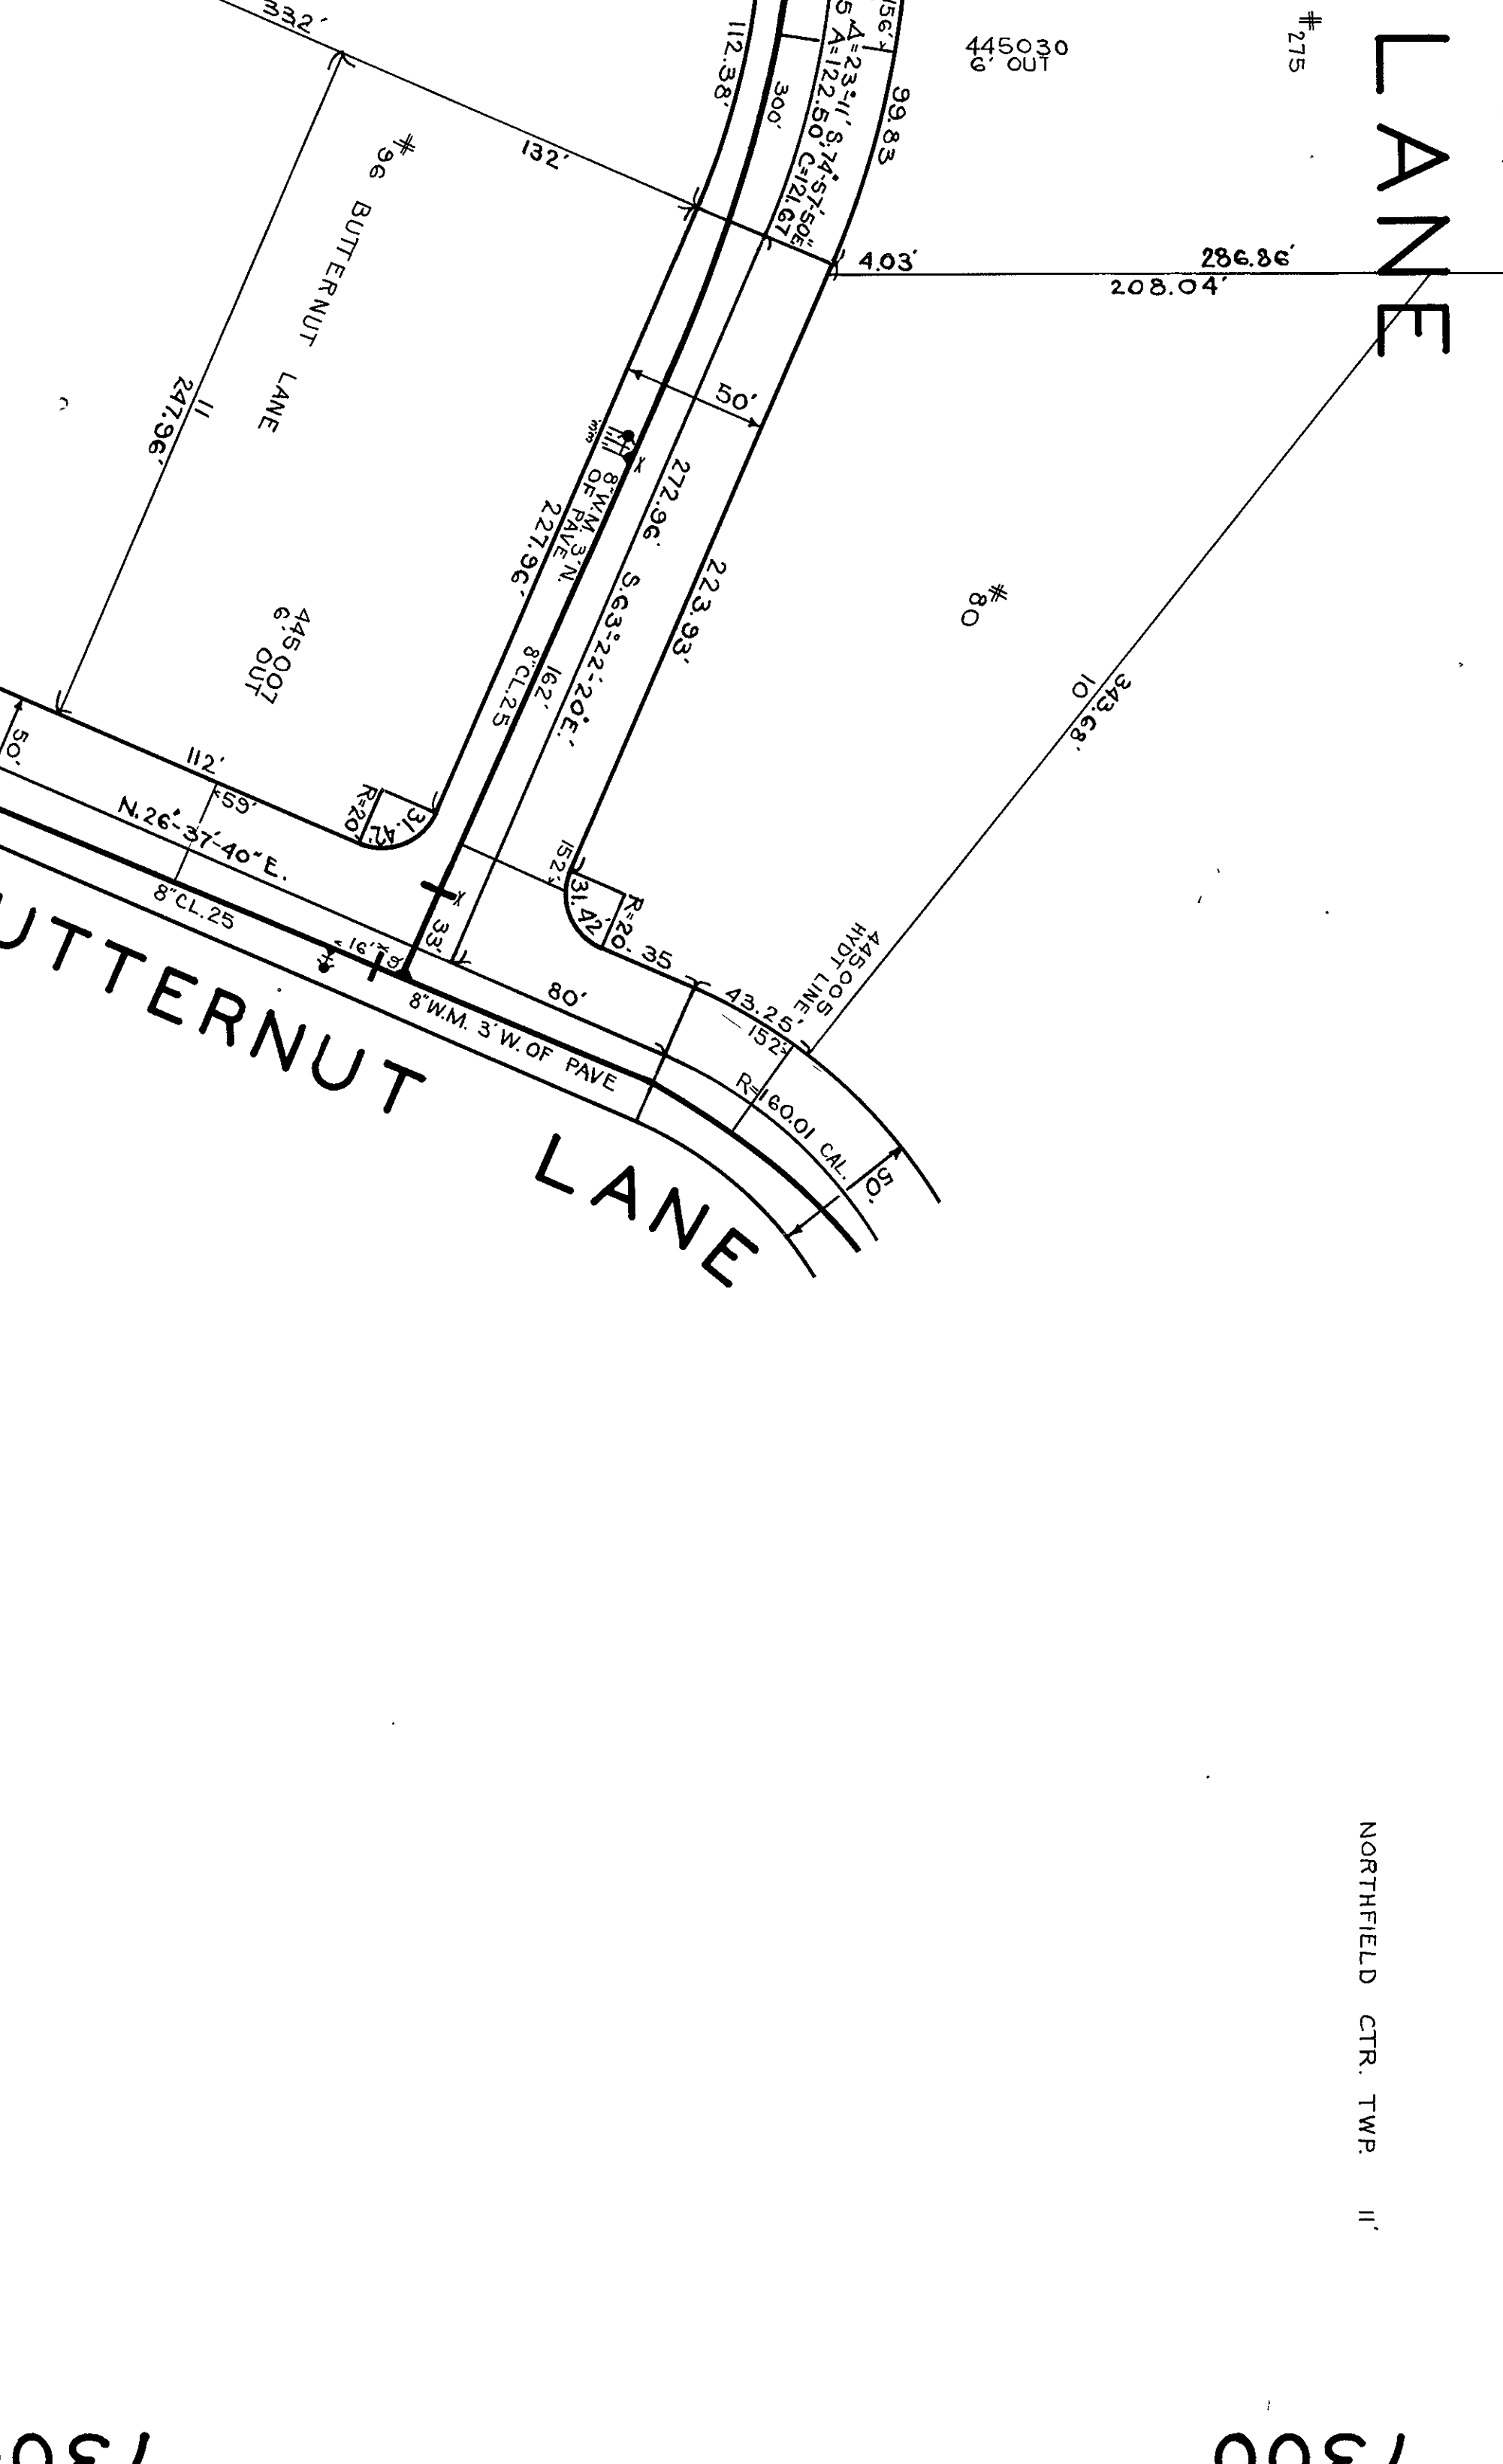
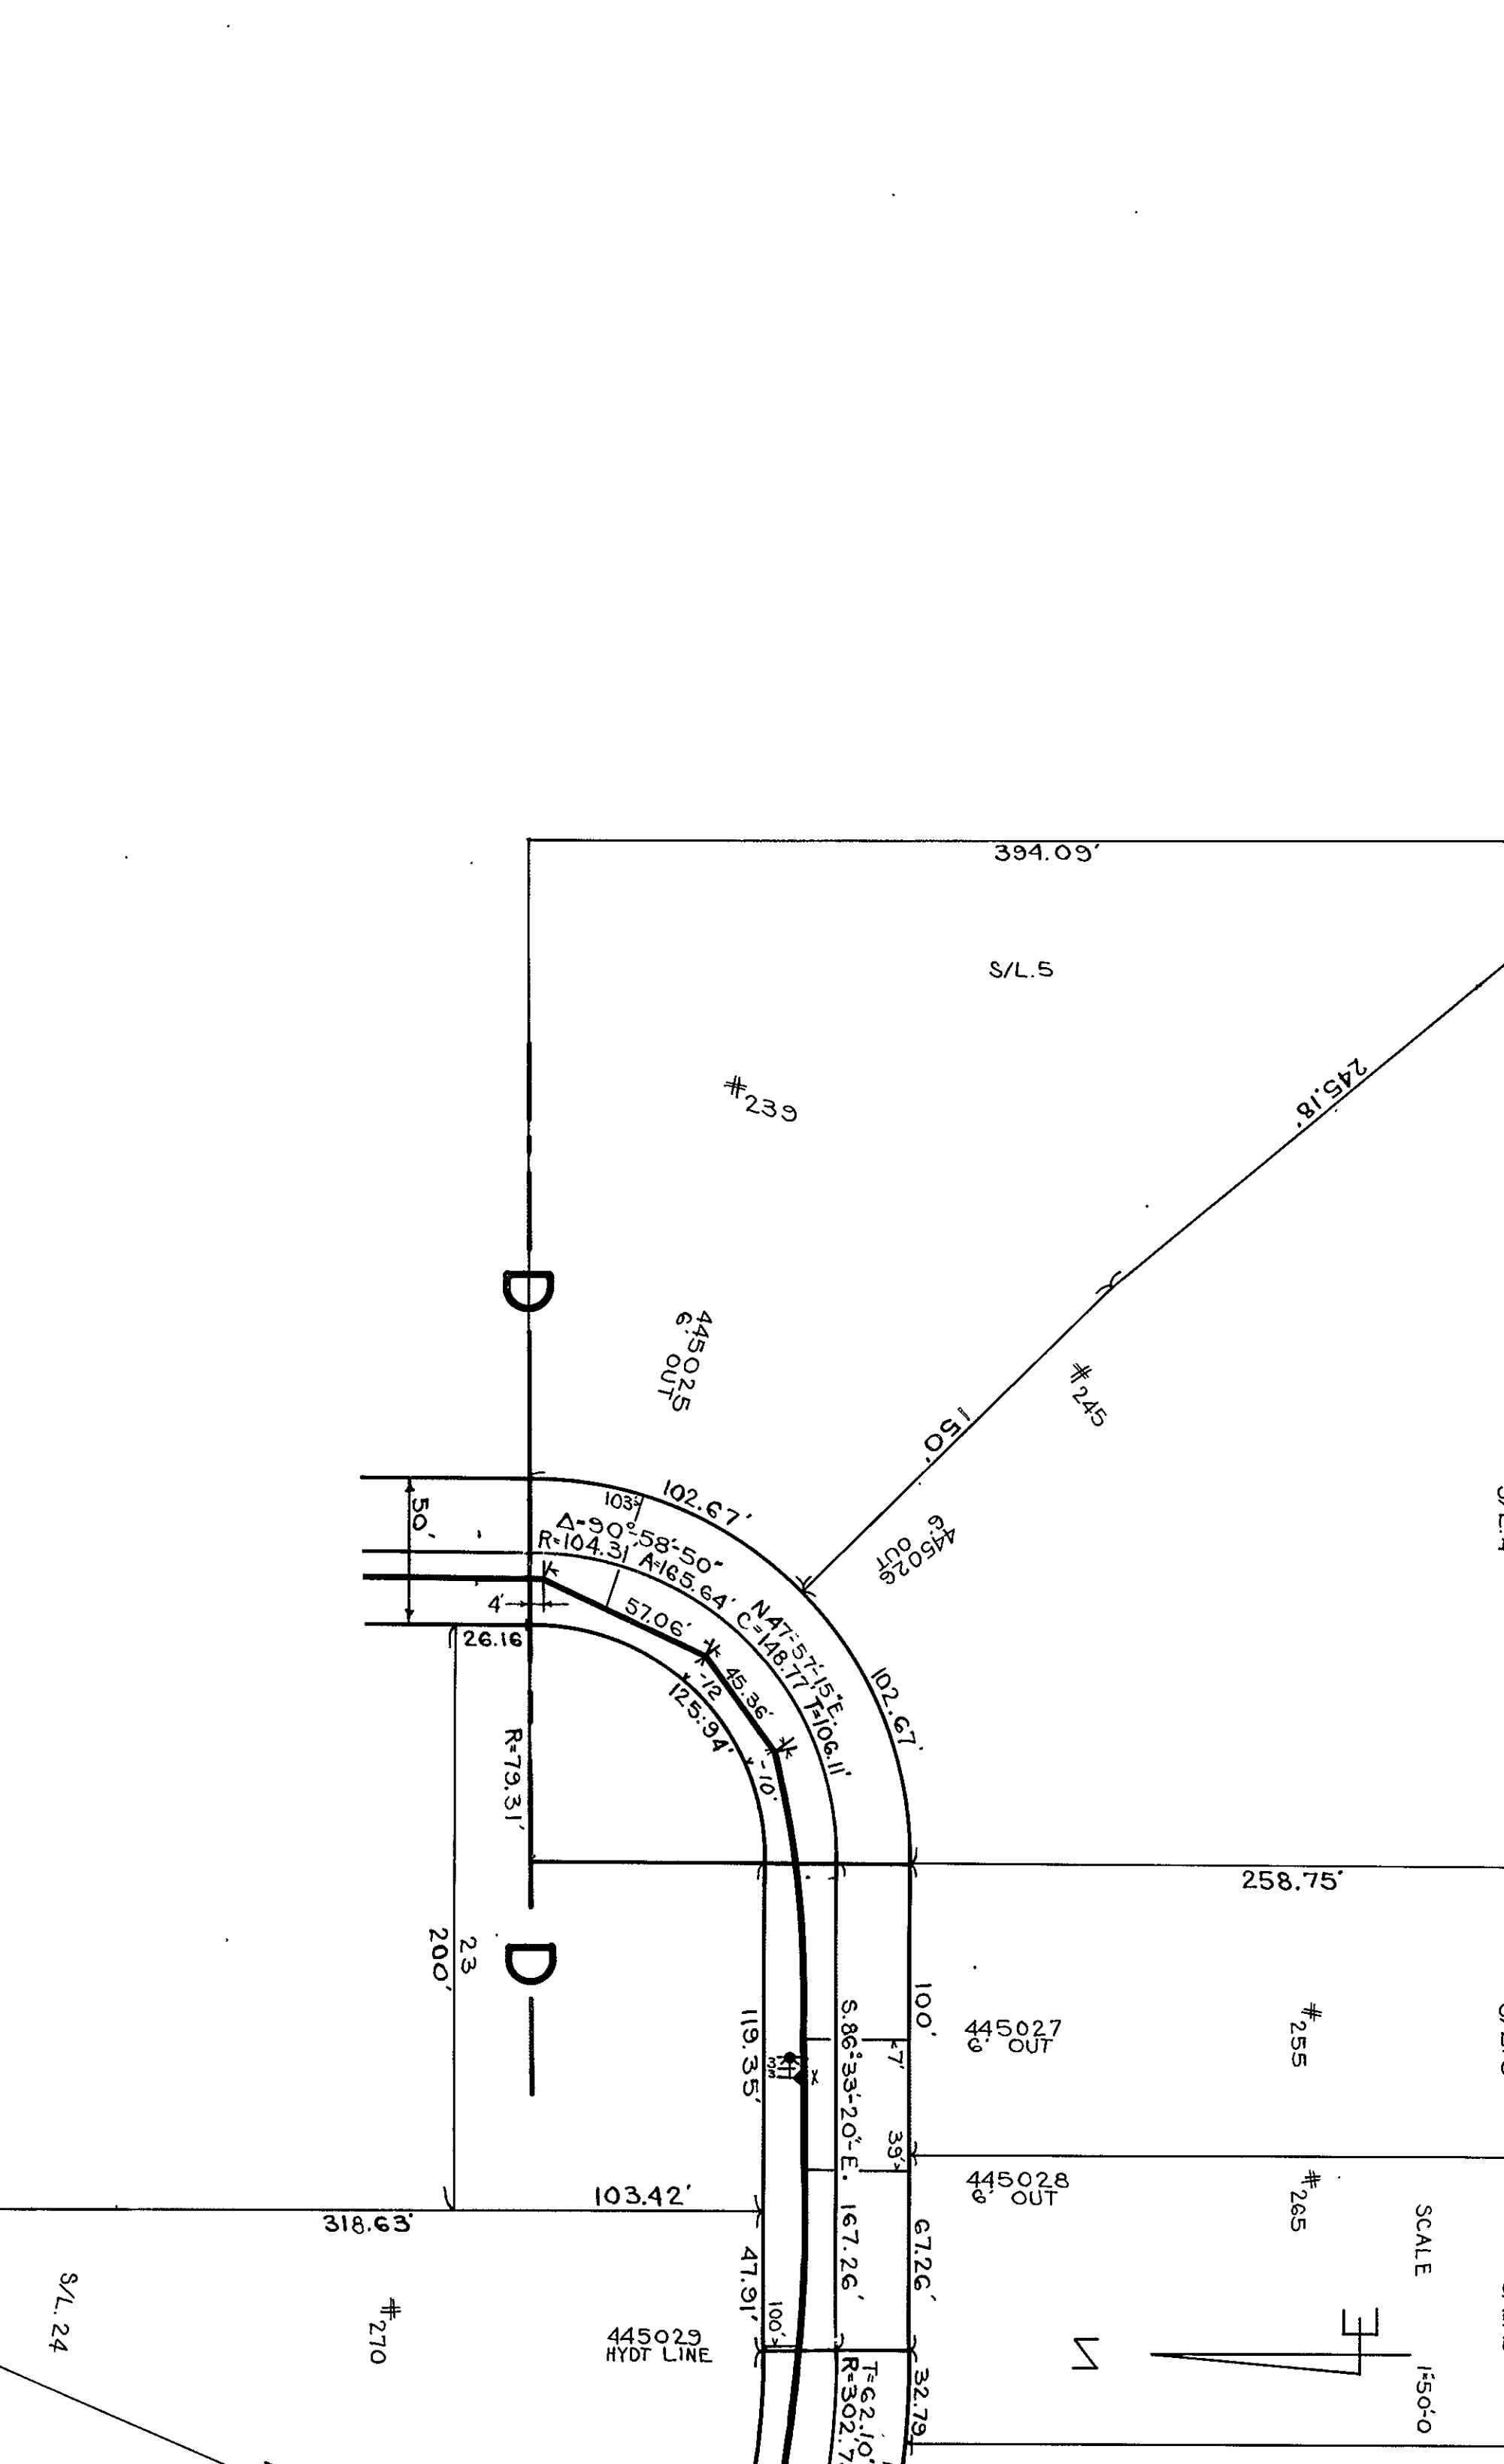
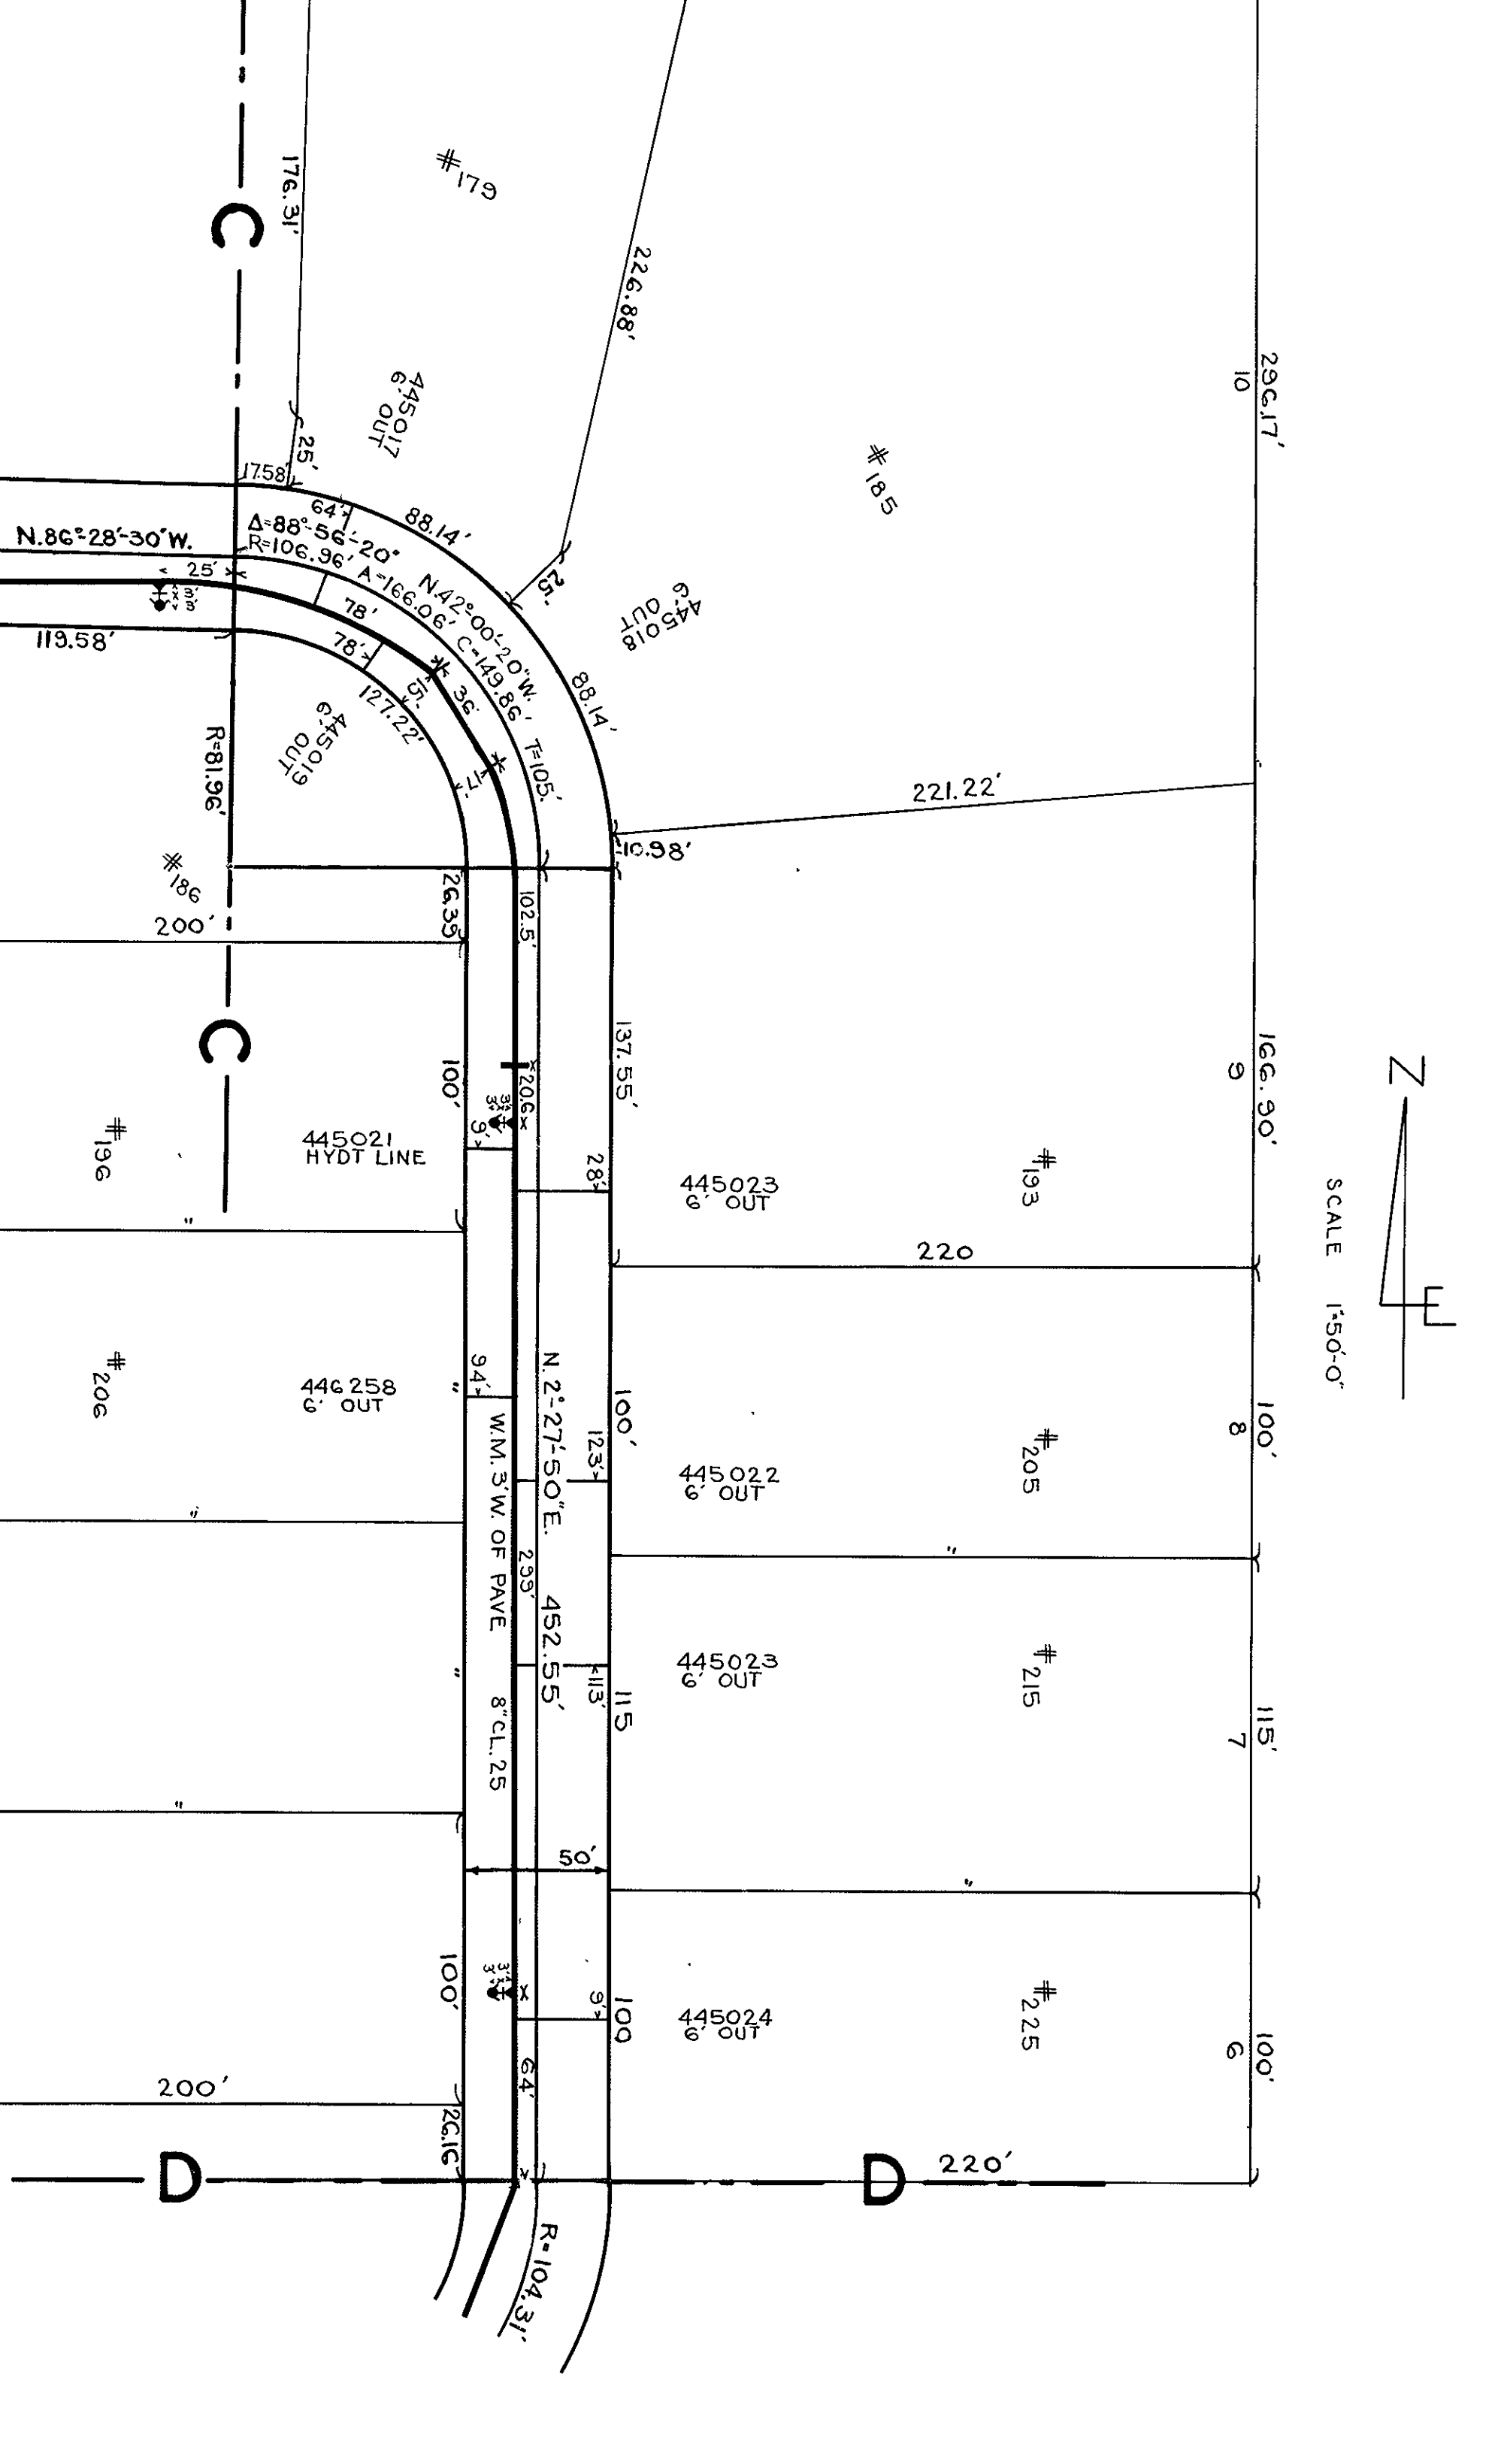
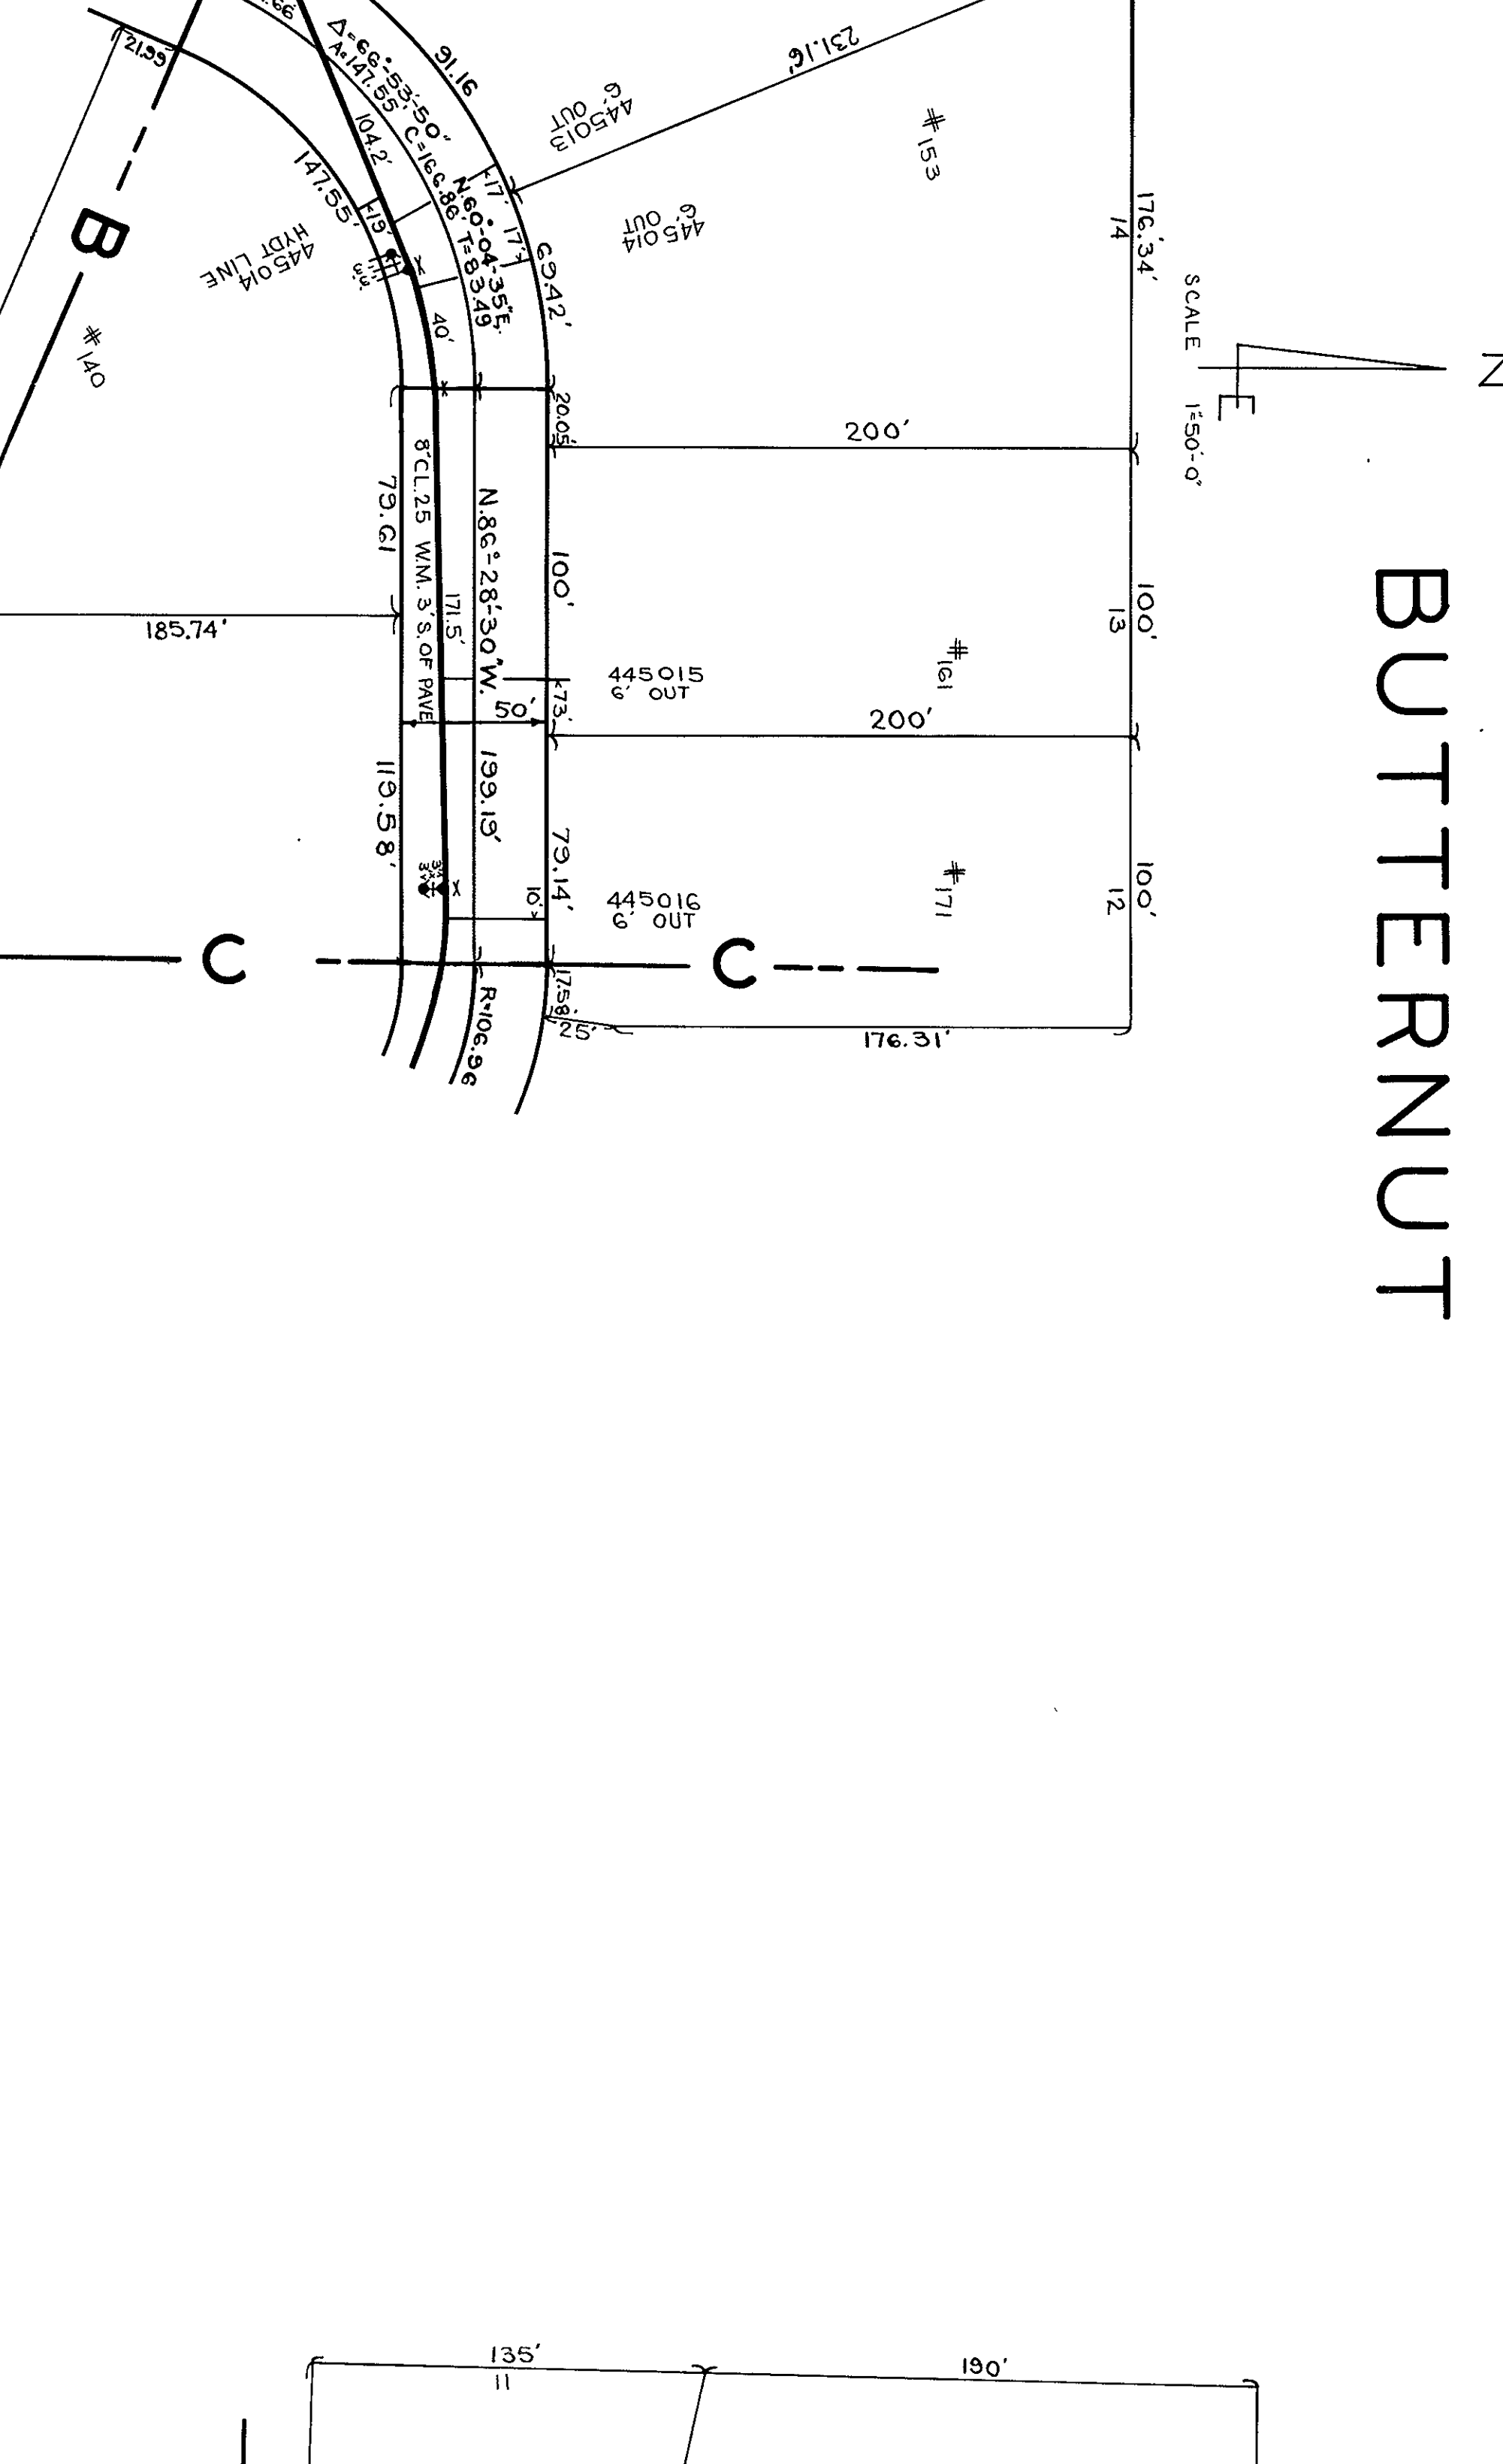
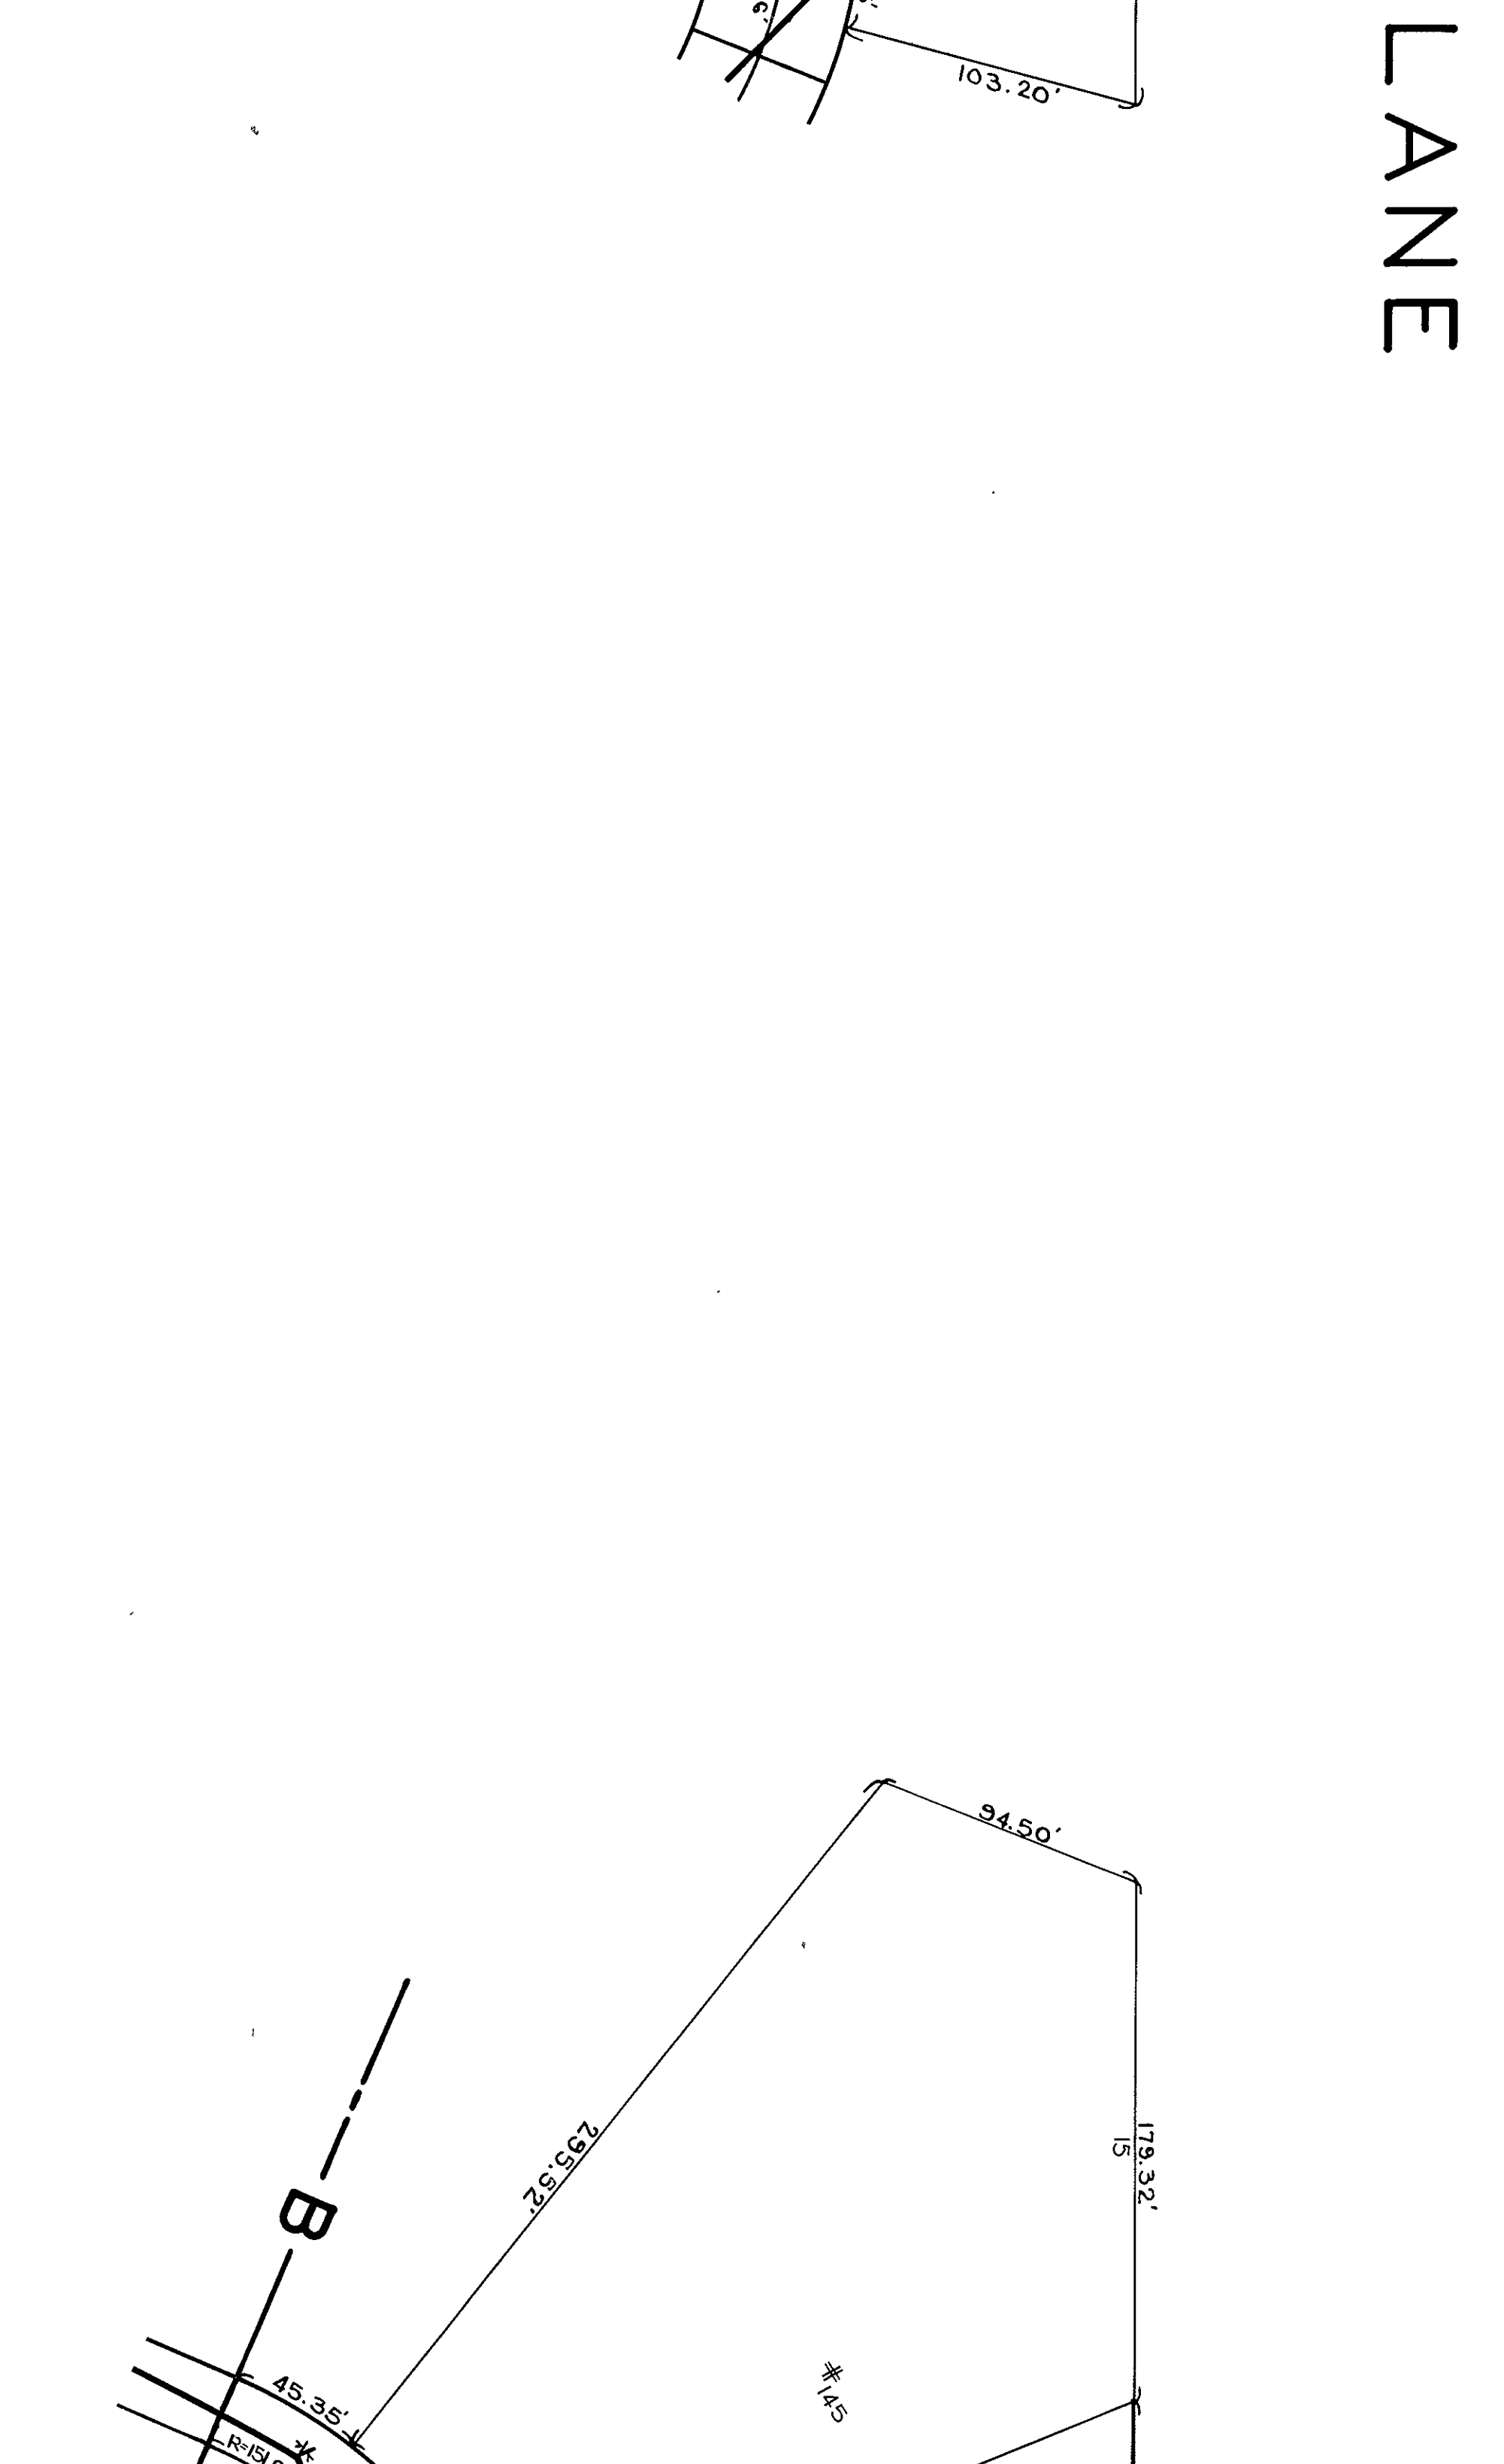
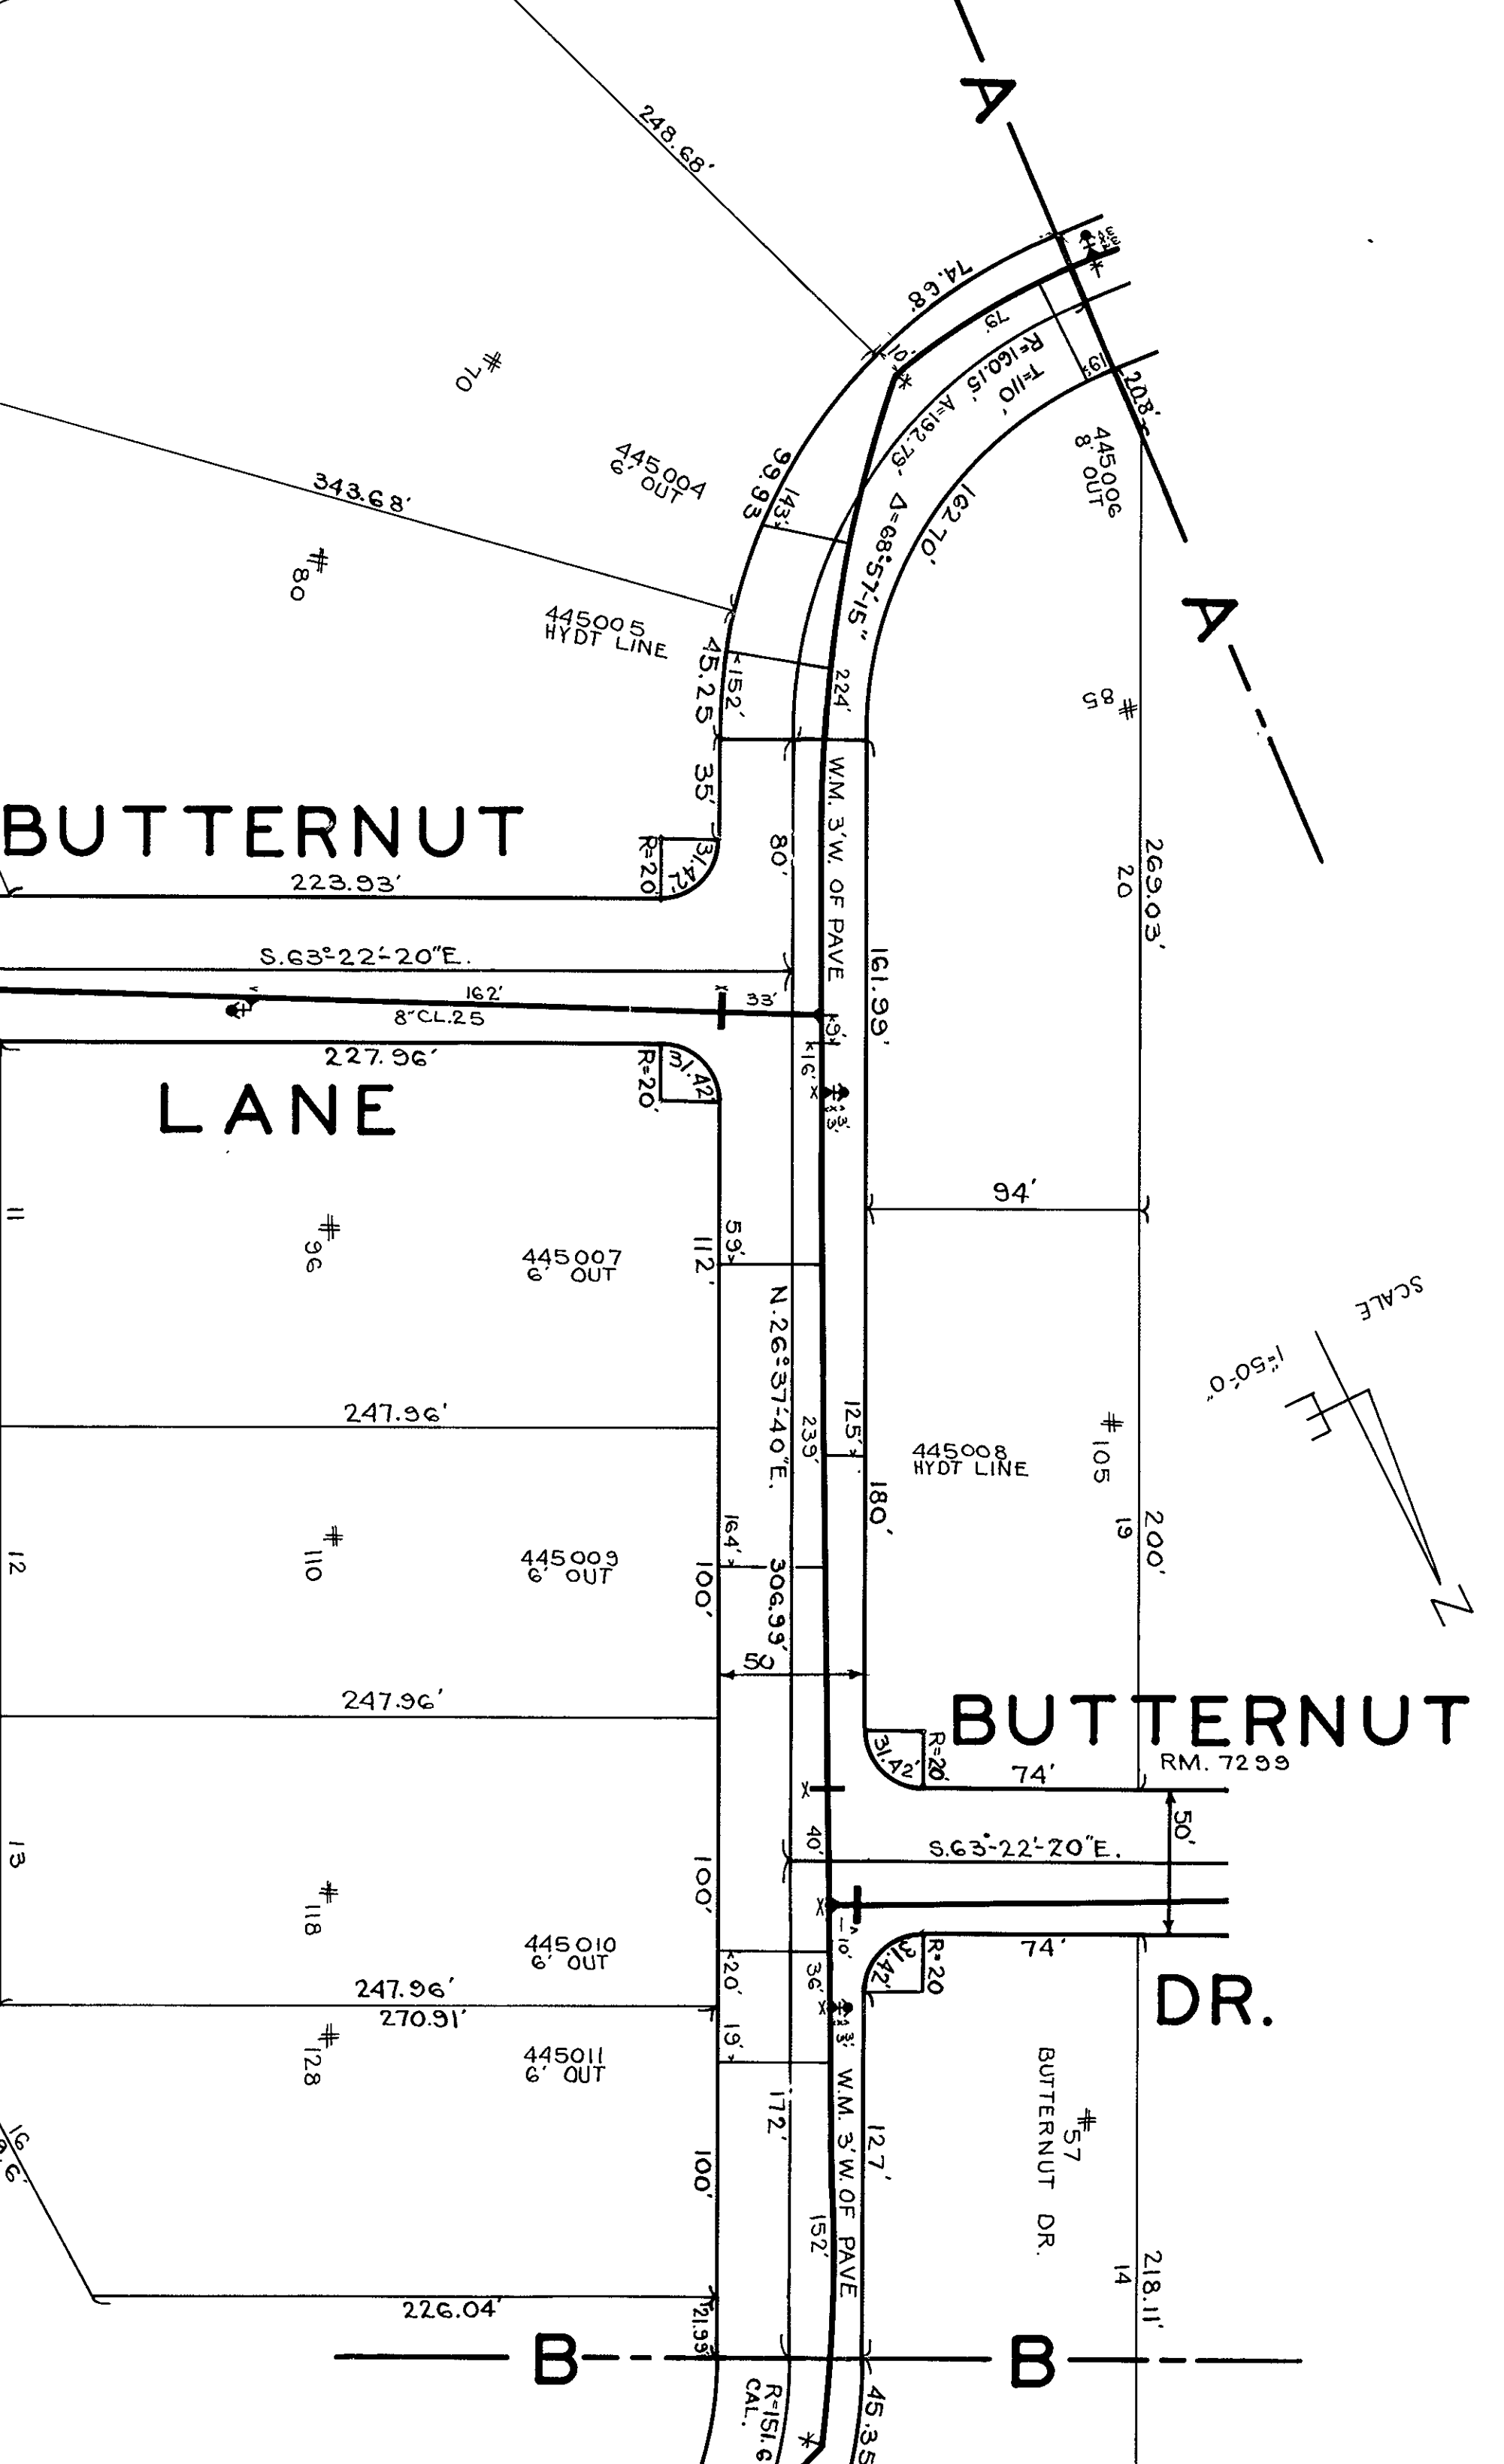


7300

7300

# BUTTERNUT LANE

RM-7396 OLDE EIGHT RD.

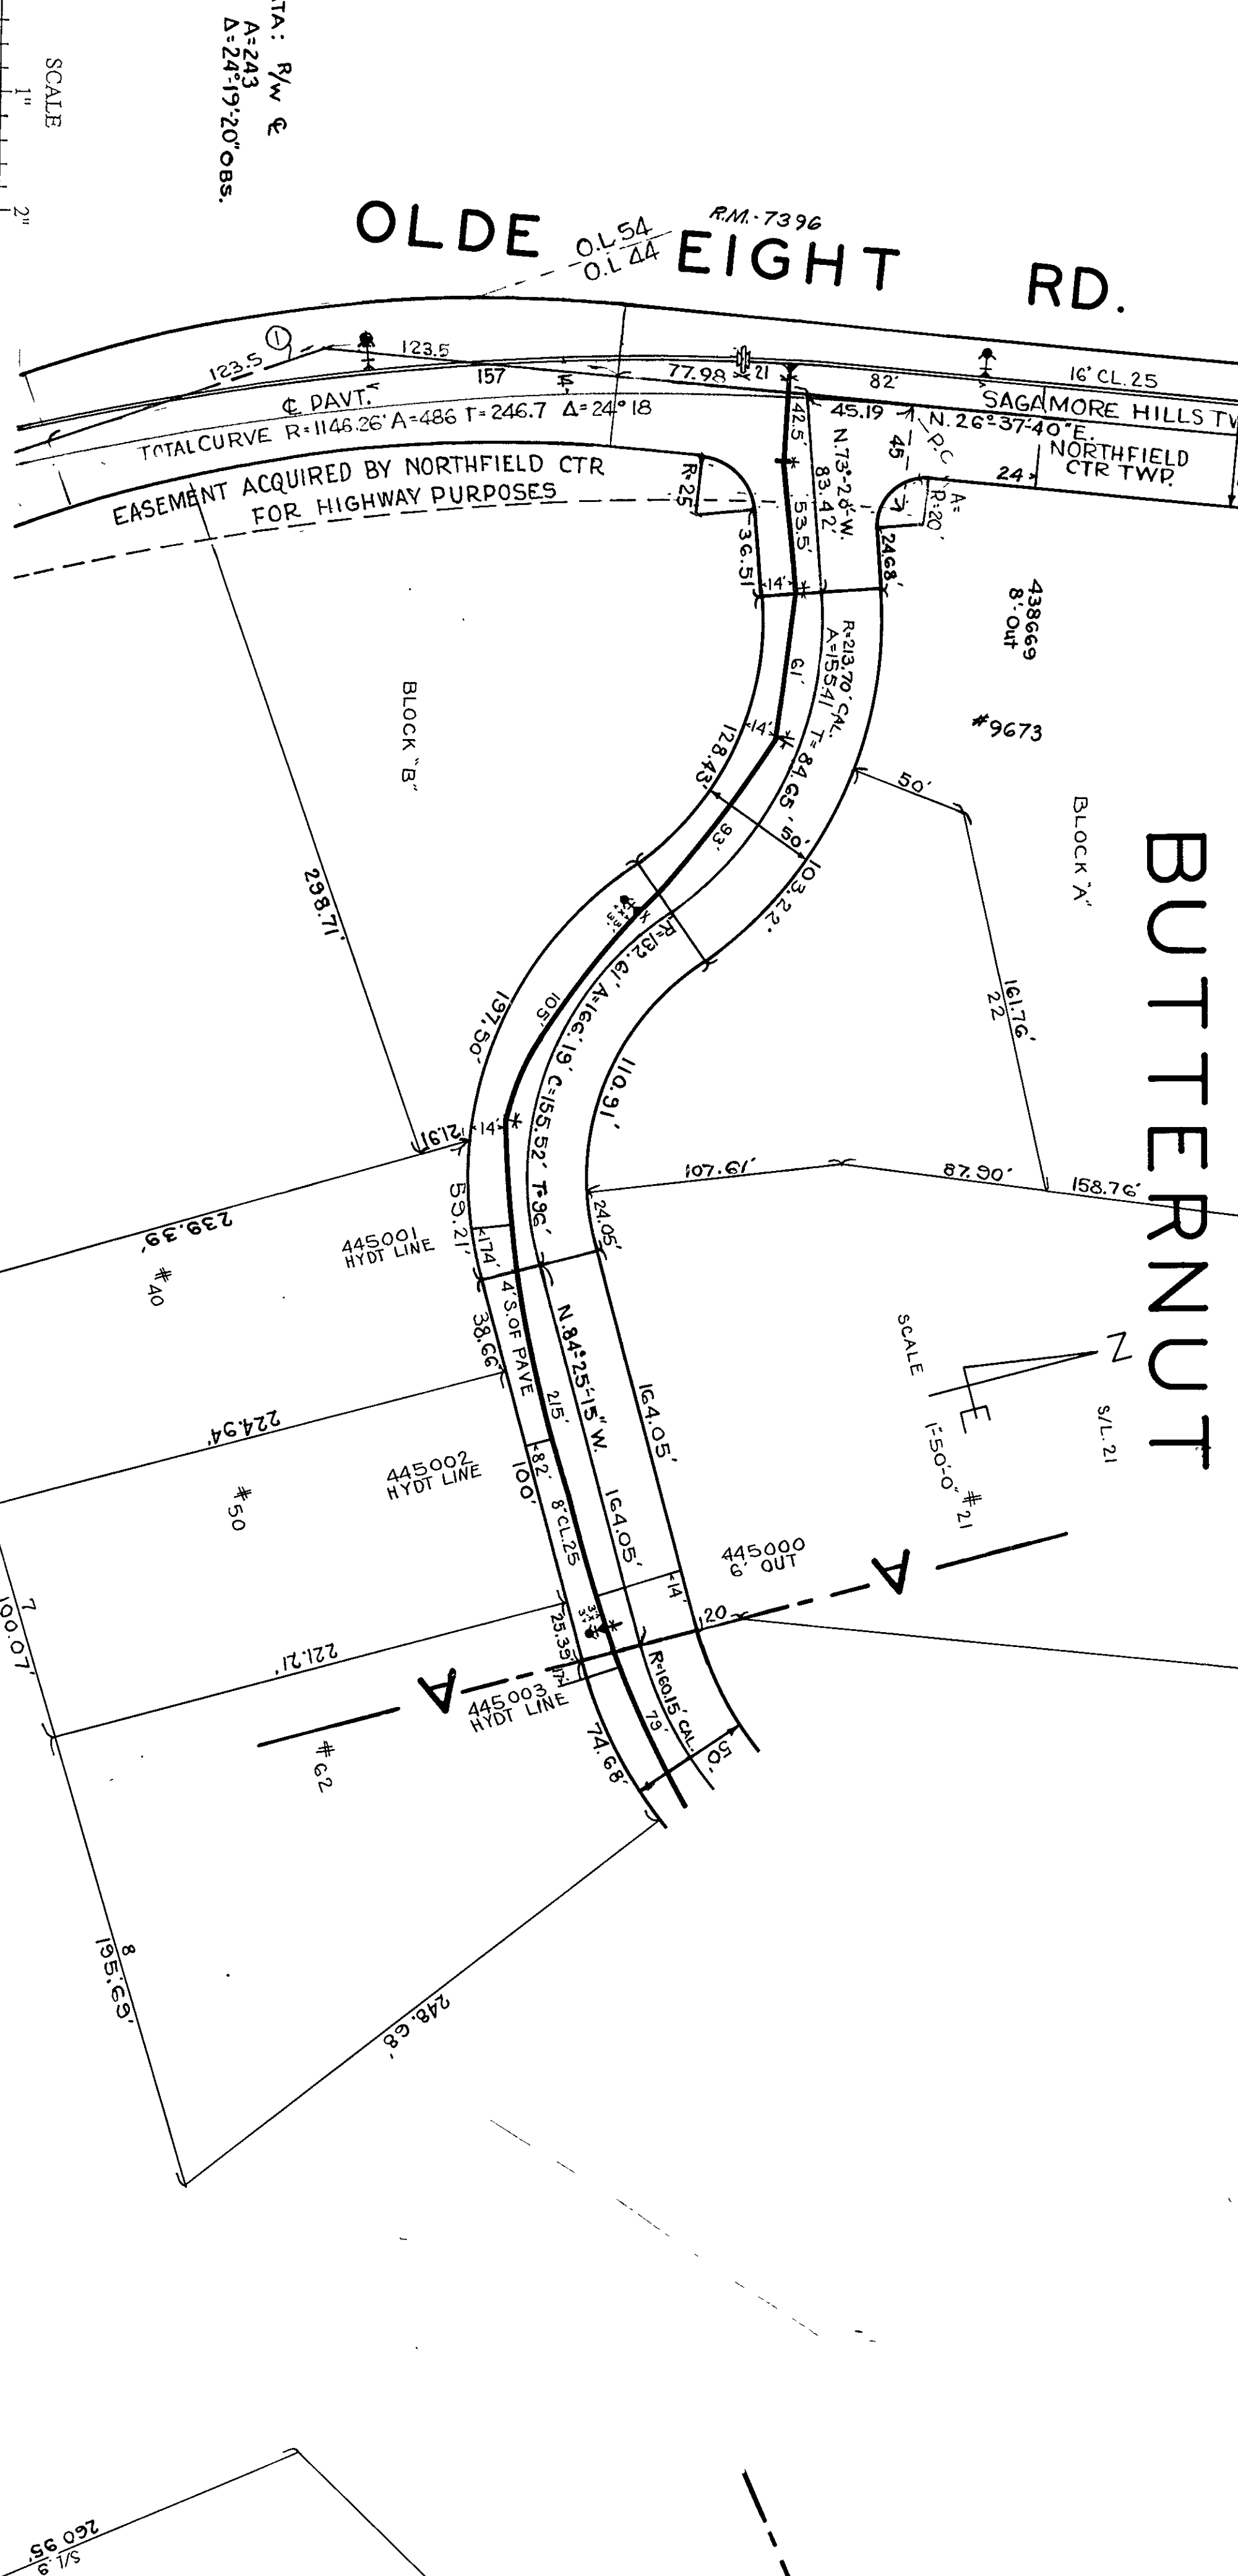

7300

7300

BERNARD DAVIS MAY 17, 1972.

NORTHFIELD CTR. TWP. 11'