



CRANBERRY

TRAIL

SAGAMORE HILLS 3 1/2

REVISIONS:
JAN. 3, 1974

CHAGRIN VALLEY ENGR.
SCAN DATE: _____
SCAN FILE: X:\North Hills
DATE MADE: 1974
JOB #: 080000

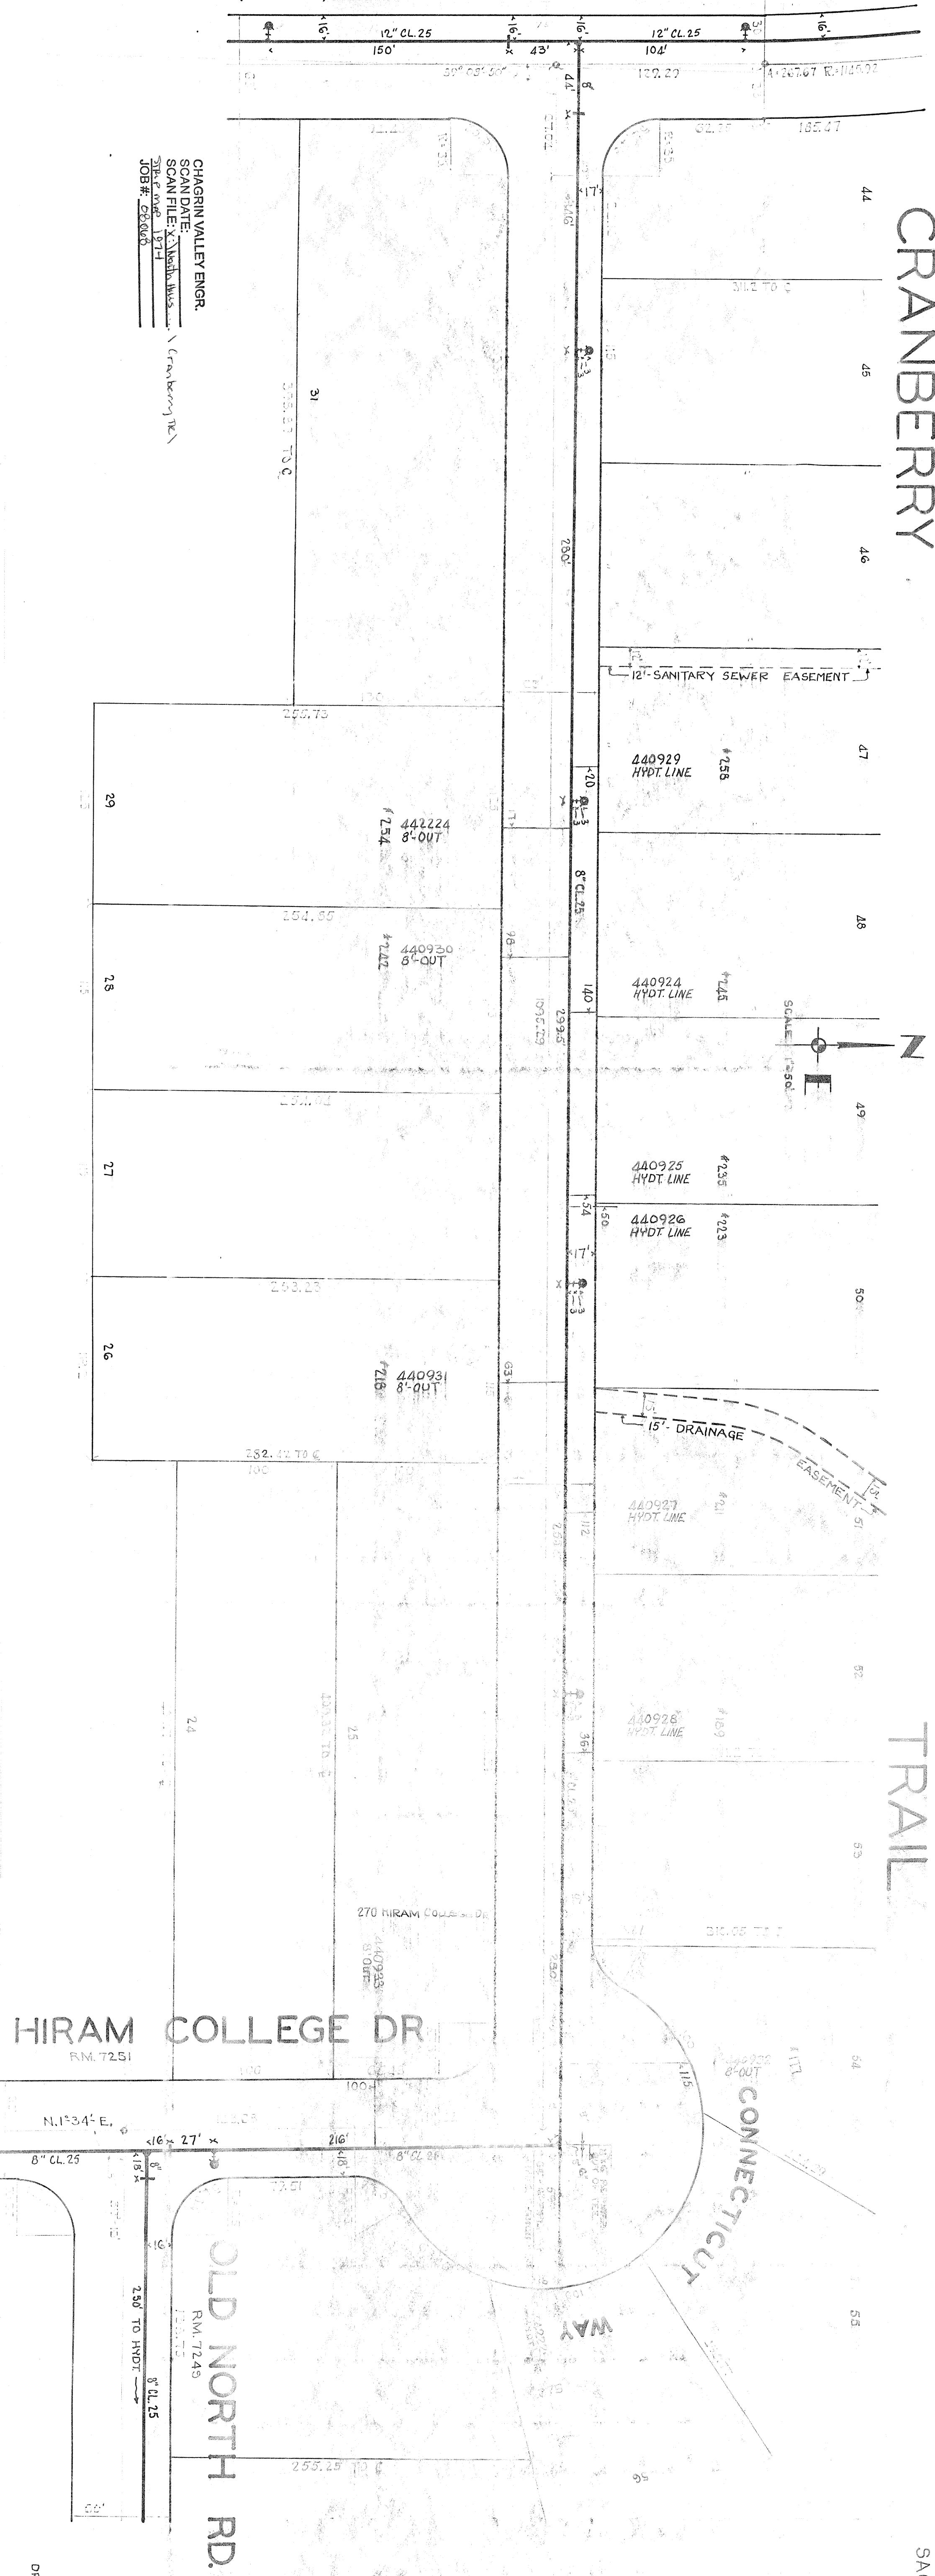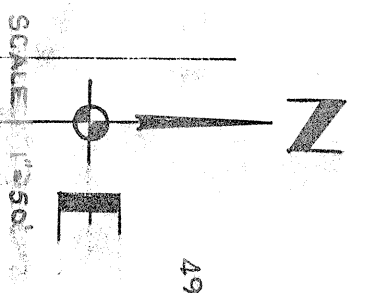

DRAWN BY CURTIN BECK OCT. 20, 1970

713

713