

NORTH HILLS WATER DISTRICT SMART MAPBOOK 2015

AREA 3



Legend


-  INTERSTATE
-  STATE HIGHWAY
-  MAJOR ROAD
-  CITY STREET
-  HYDRANT ZONES
-  MAP GRID
-  NHWD BOUNDARY
-  SAGAMORE HILLS
-  NORTHFIELD CENTER

Grid Index page is not to scale.
All internal map book pages scale is 1"= 200'

Map series notes:
Date: 10/13/2015
Cartographer: J.R.W Map for: North Hills Water District
2014 Phase II Program. Source Data: Summit County GIS,
Cleveland Water Department, & CVE Ltd.,
Map Projection: NAD_1983_Stateplane_OH_N_Feet

All maps in this series are drawn to RF 1:2400. Each page is reproduced at 1" to 200 ft.
Due to the reproduction process there is a consistent error of less than 1/16th on each of
the map pages in this book.

The property (parcel) lines, street centerlines and political boundaries shown in this map
series HAVE NOT BEEN GEO-REFERENCED. These lines are digital representations
derived from digital tax and aerial photo maps. All data (line, point, polygon) positions are
representational and have not been matched to actual surveyed points.
Chagrin Valley Engineering, Limited is not responsible for any use of this map series that
would require survey accurate measurements.

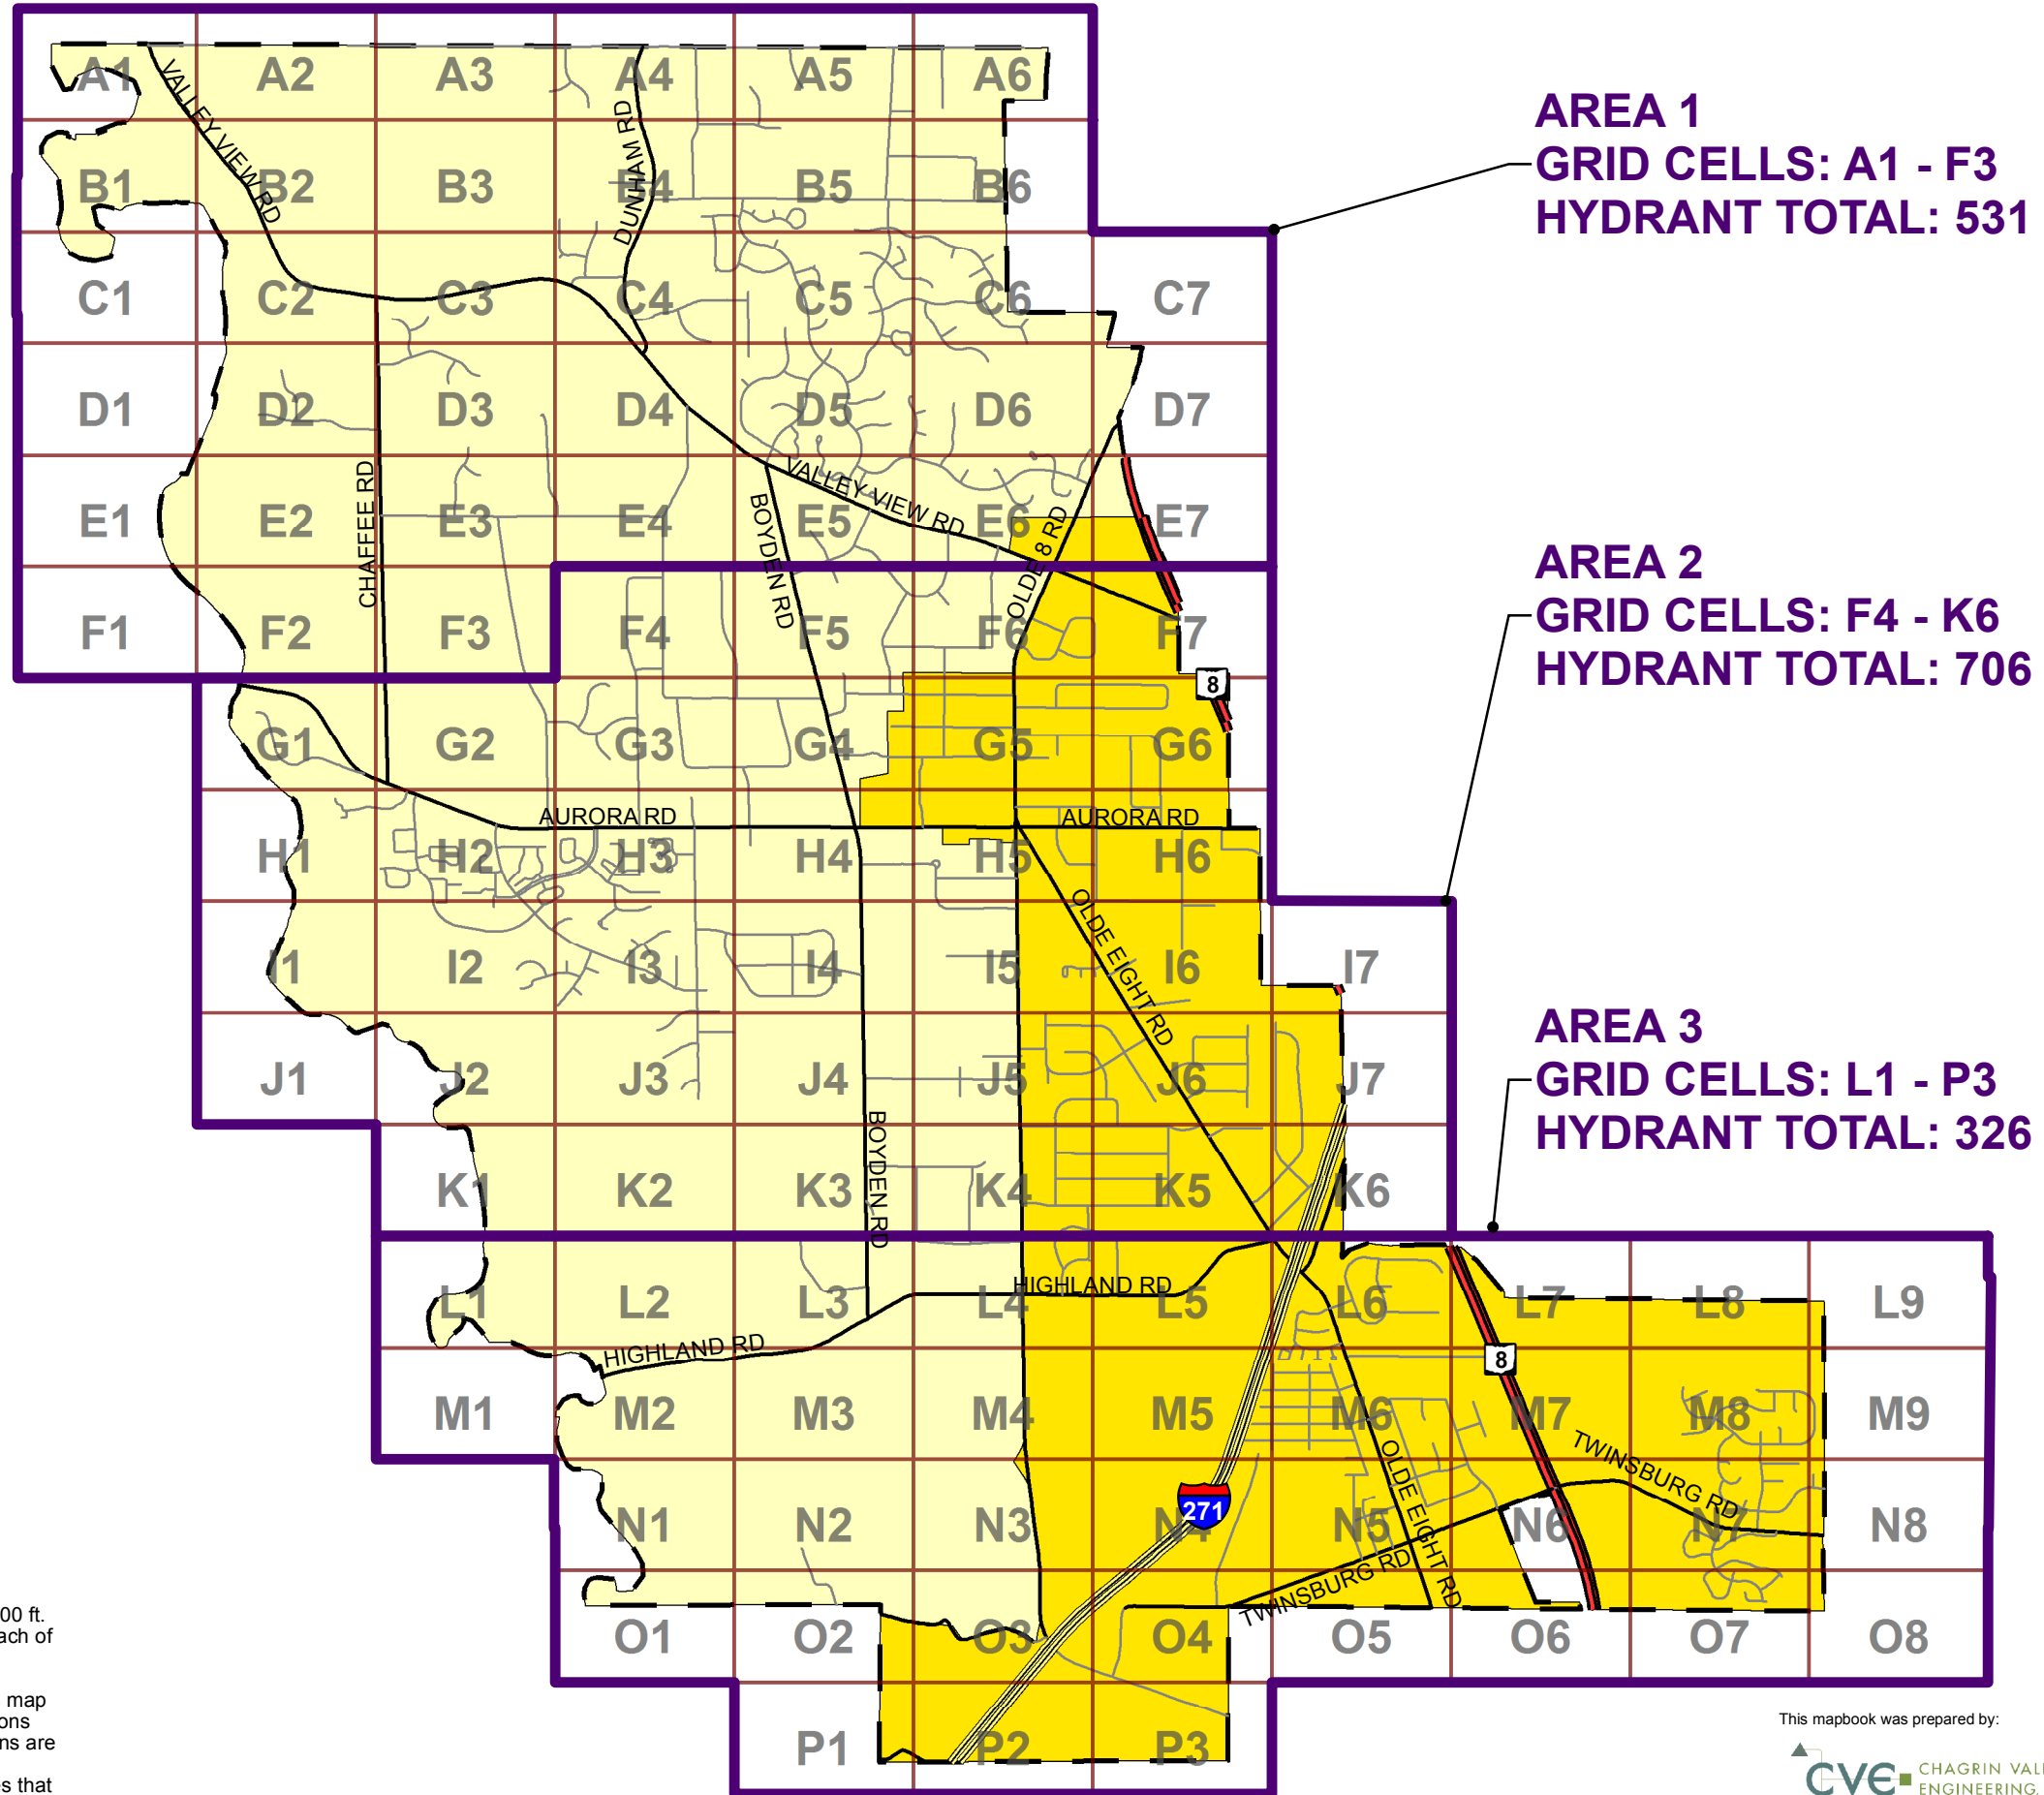

This mapbook was prepared by:



NW:NP

K1

NE:K2


NP

L2

SW:NP

M1

SE:M2

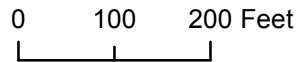

LEGEND:  HYDRANT  PRIVATE HYDRANT  WATERLINE  NHWD AREA

REVISED: 10/13/2015

GRID NUMBER: L1



NW:K1

K2

NE:K3


L1

L3


SW:M1

M2

SE:M3

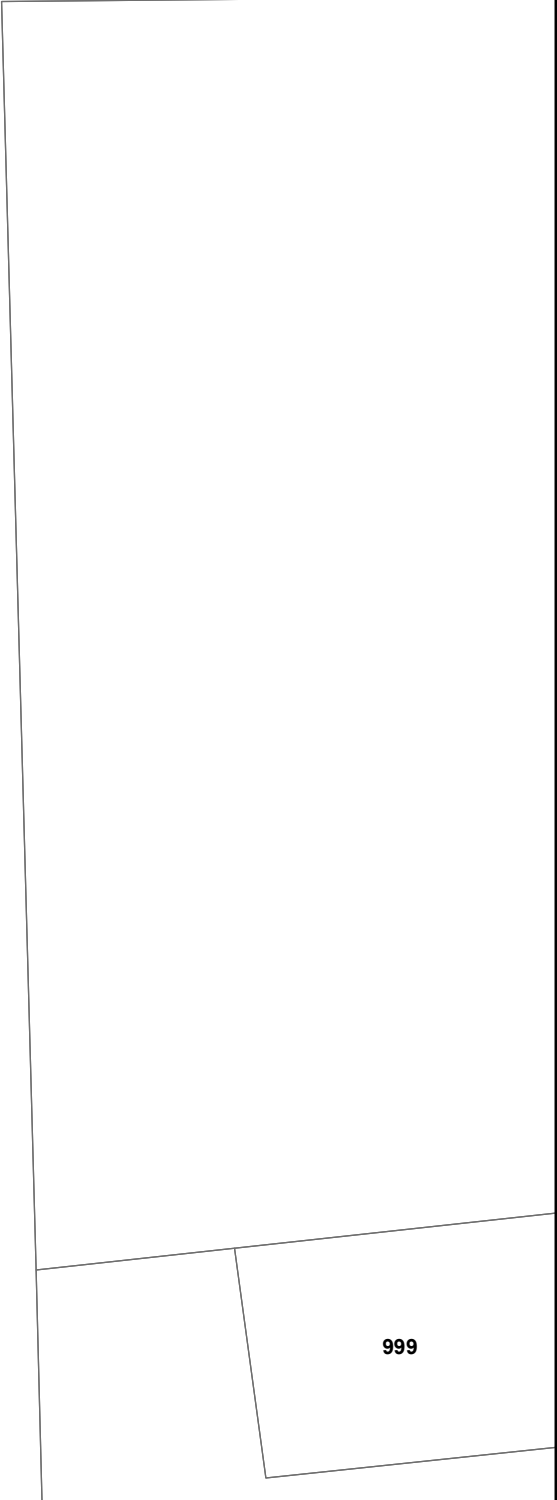

999

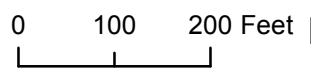

LEGEND: HYDRANT PRIVATE HYDRANT WATERLINE NHWD AREA


REVISED: 10/13/2015

GRID NUMBER: L2

NW:K2

K3

NE:K4

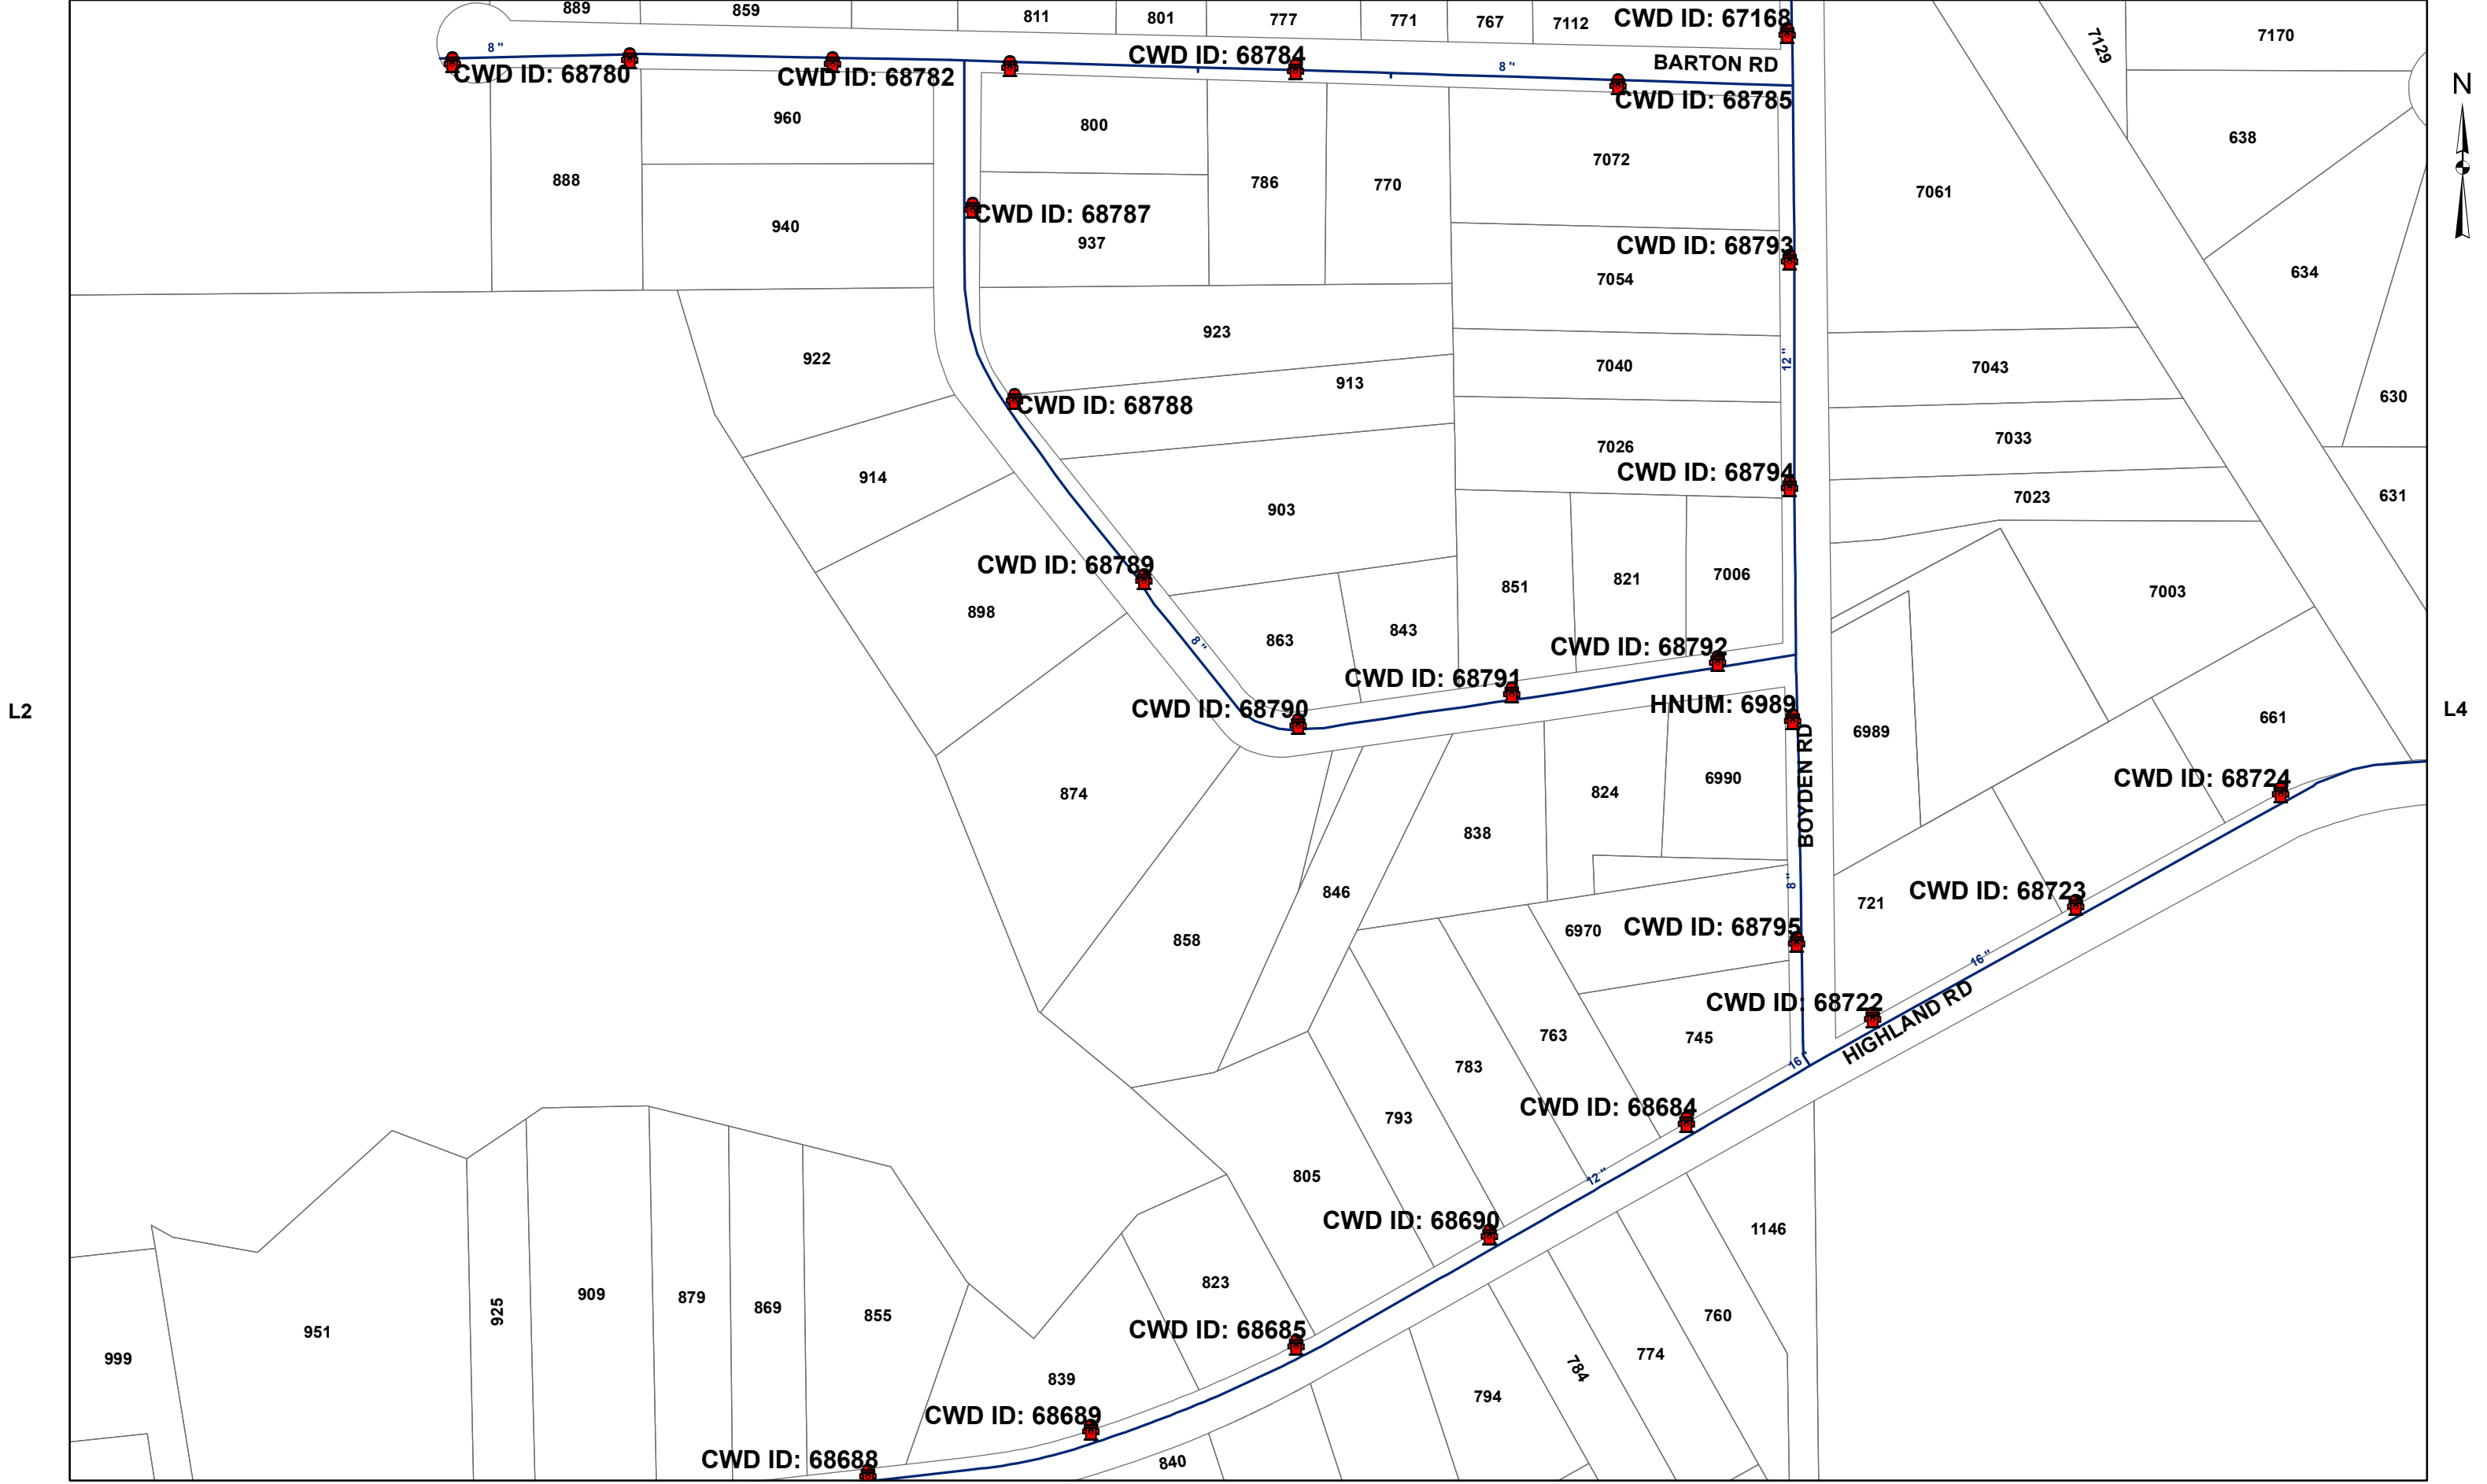


L2

L4

SW:M2

M3

SE:M4

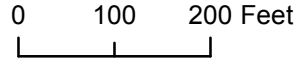

LEGEND: HYDRANT PRIVATE HYDRANT WATERLINE NHWD AREA


REVISED: 10/13/2015

GRID NUMBER: L3

NW:K3

K4

NE:K5

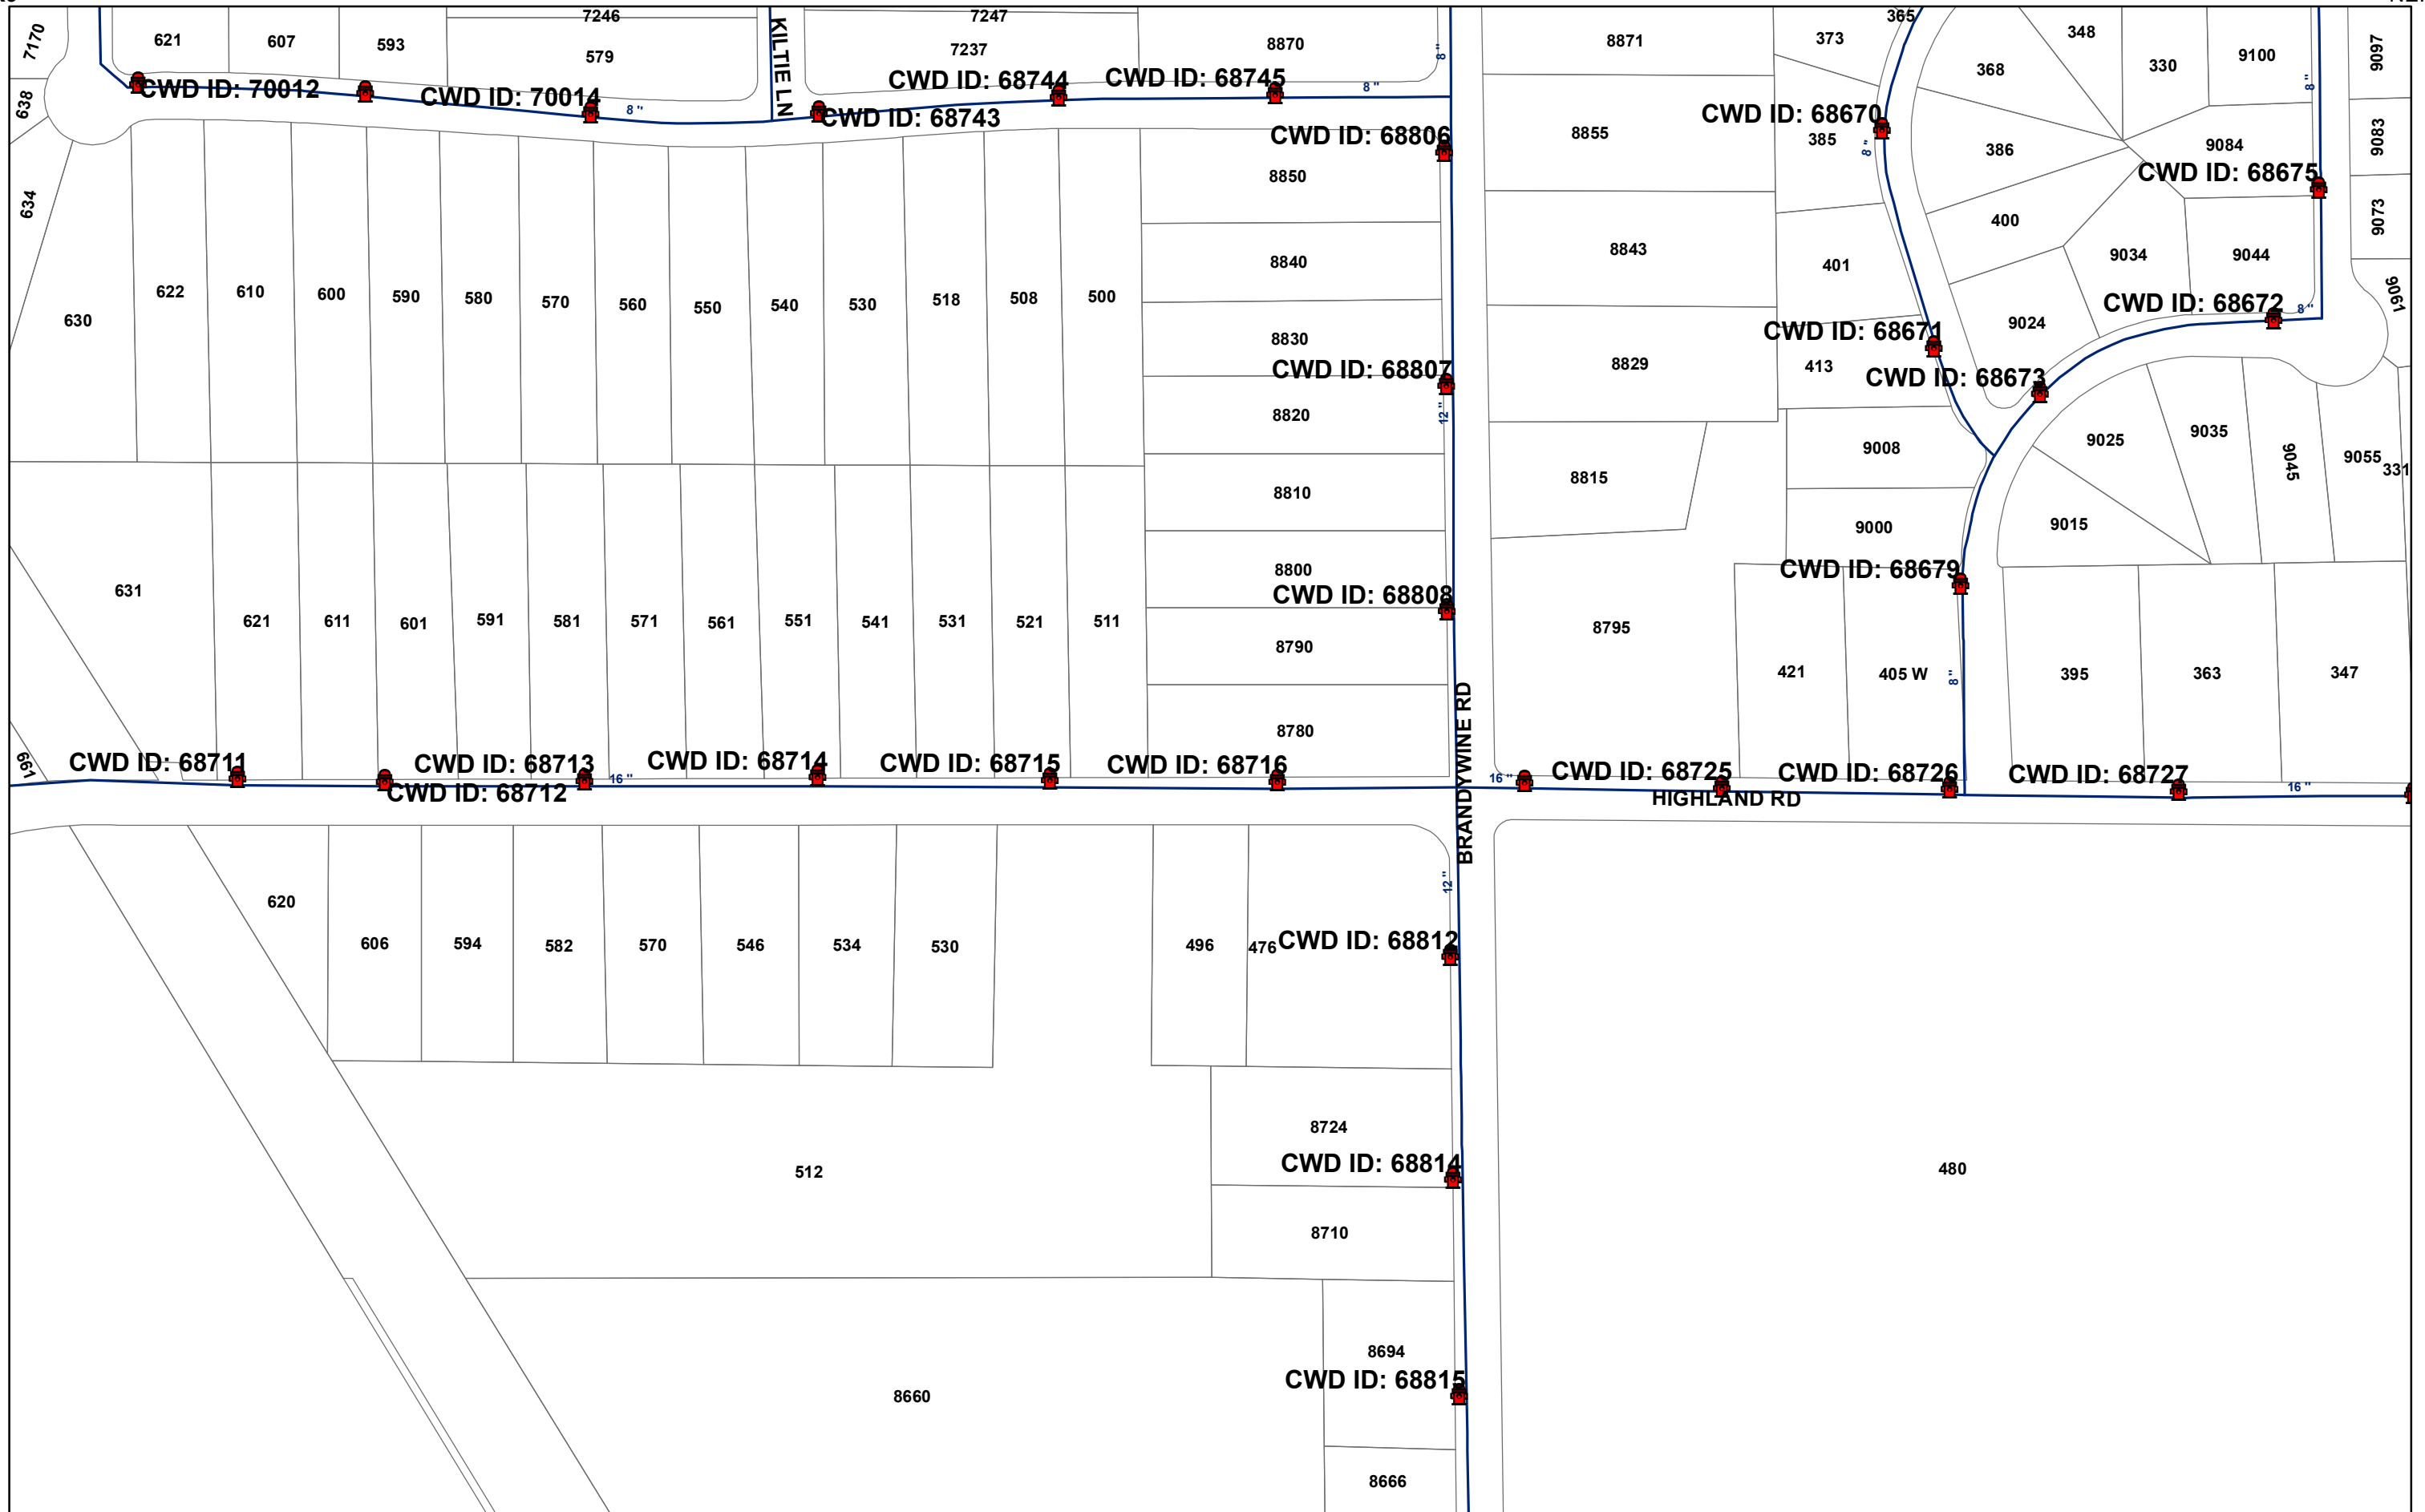


L3

L5

SW:M3

M4

SE:M5

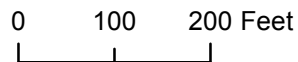

LEGEND: HYDRANT PRIVATE HYDRANT WATERLINE NHWD AREA


REVISED: 10/13/2015

GRID NUMBER: L4

NW:K4

K5

NE:K6

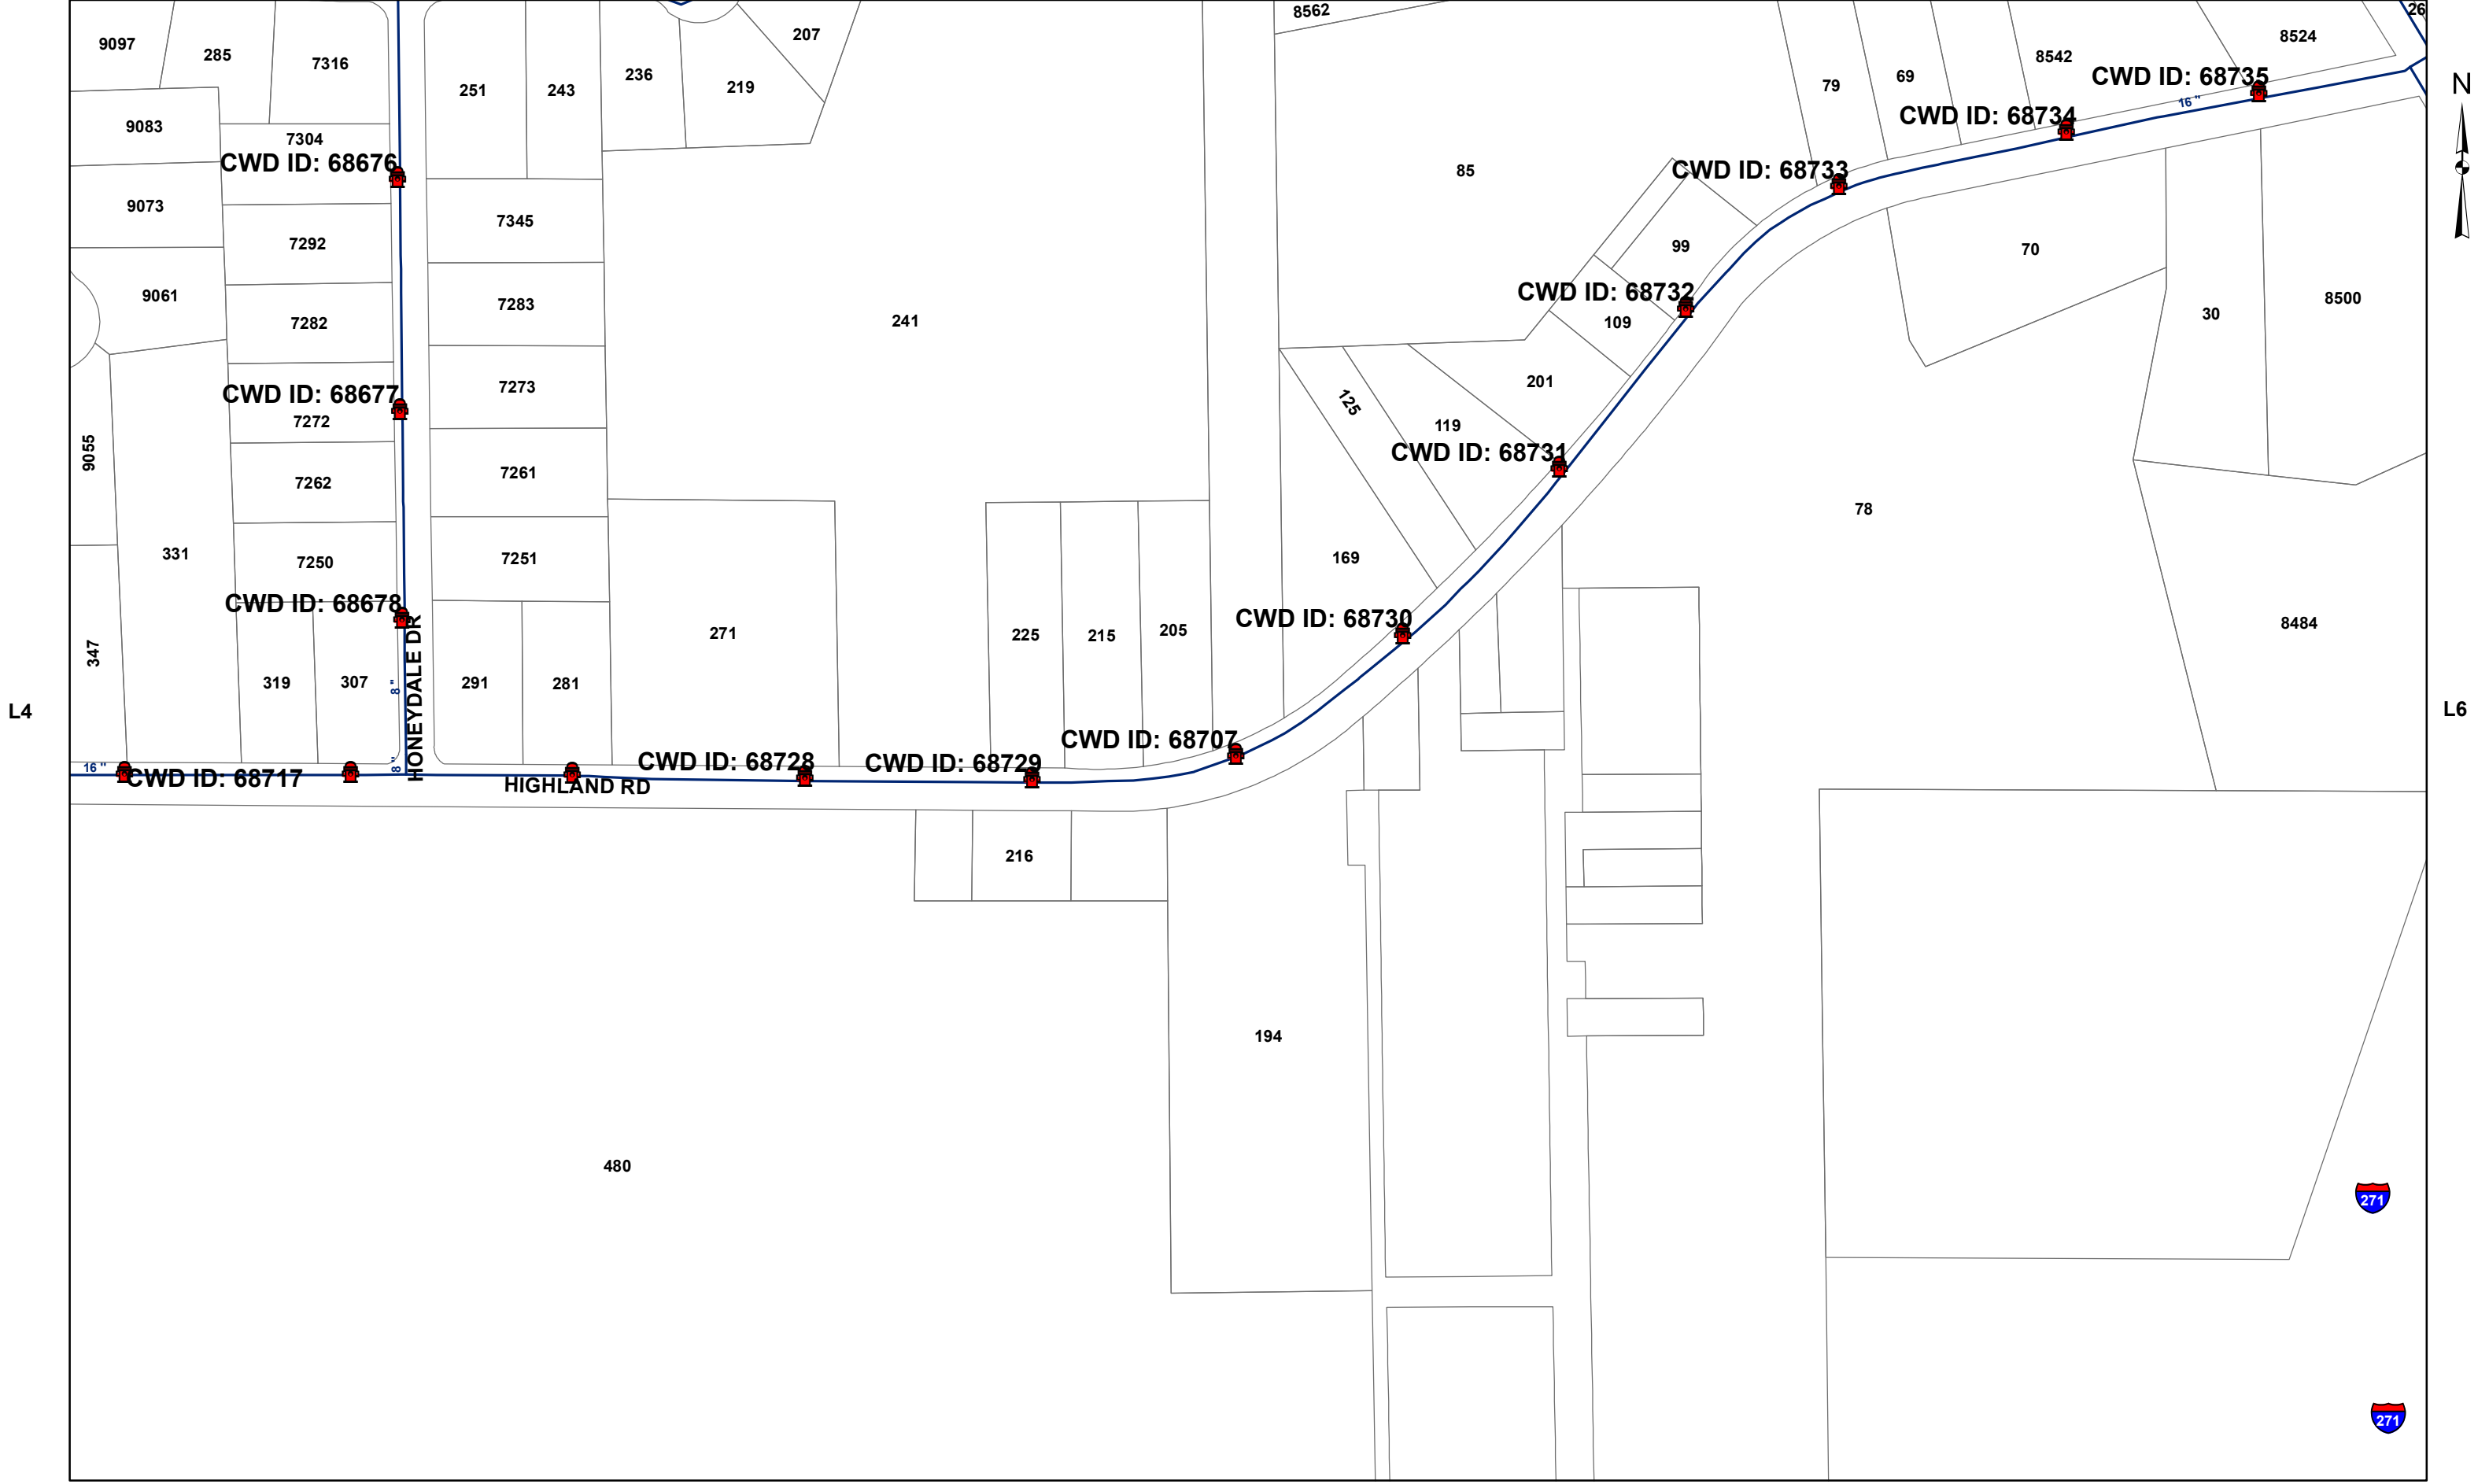


L4

L6

SW: M4

M5

SE: M6

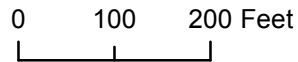

LEGEND: HYDRANT PRIVATE HYDRANT WATERLINE NHWD AREA


REVISED: 10/13/2015

GRID NUMBER: L5

NW:K5

K6


NE:NP

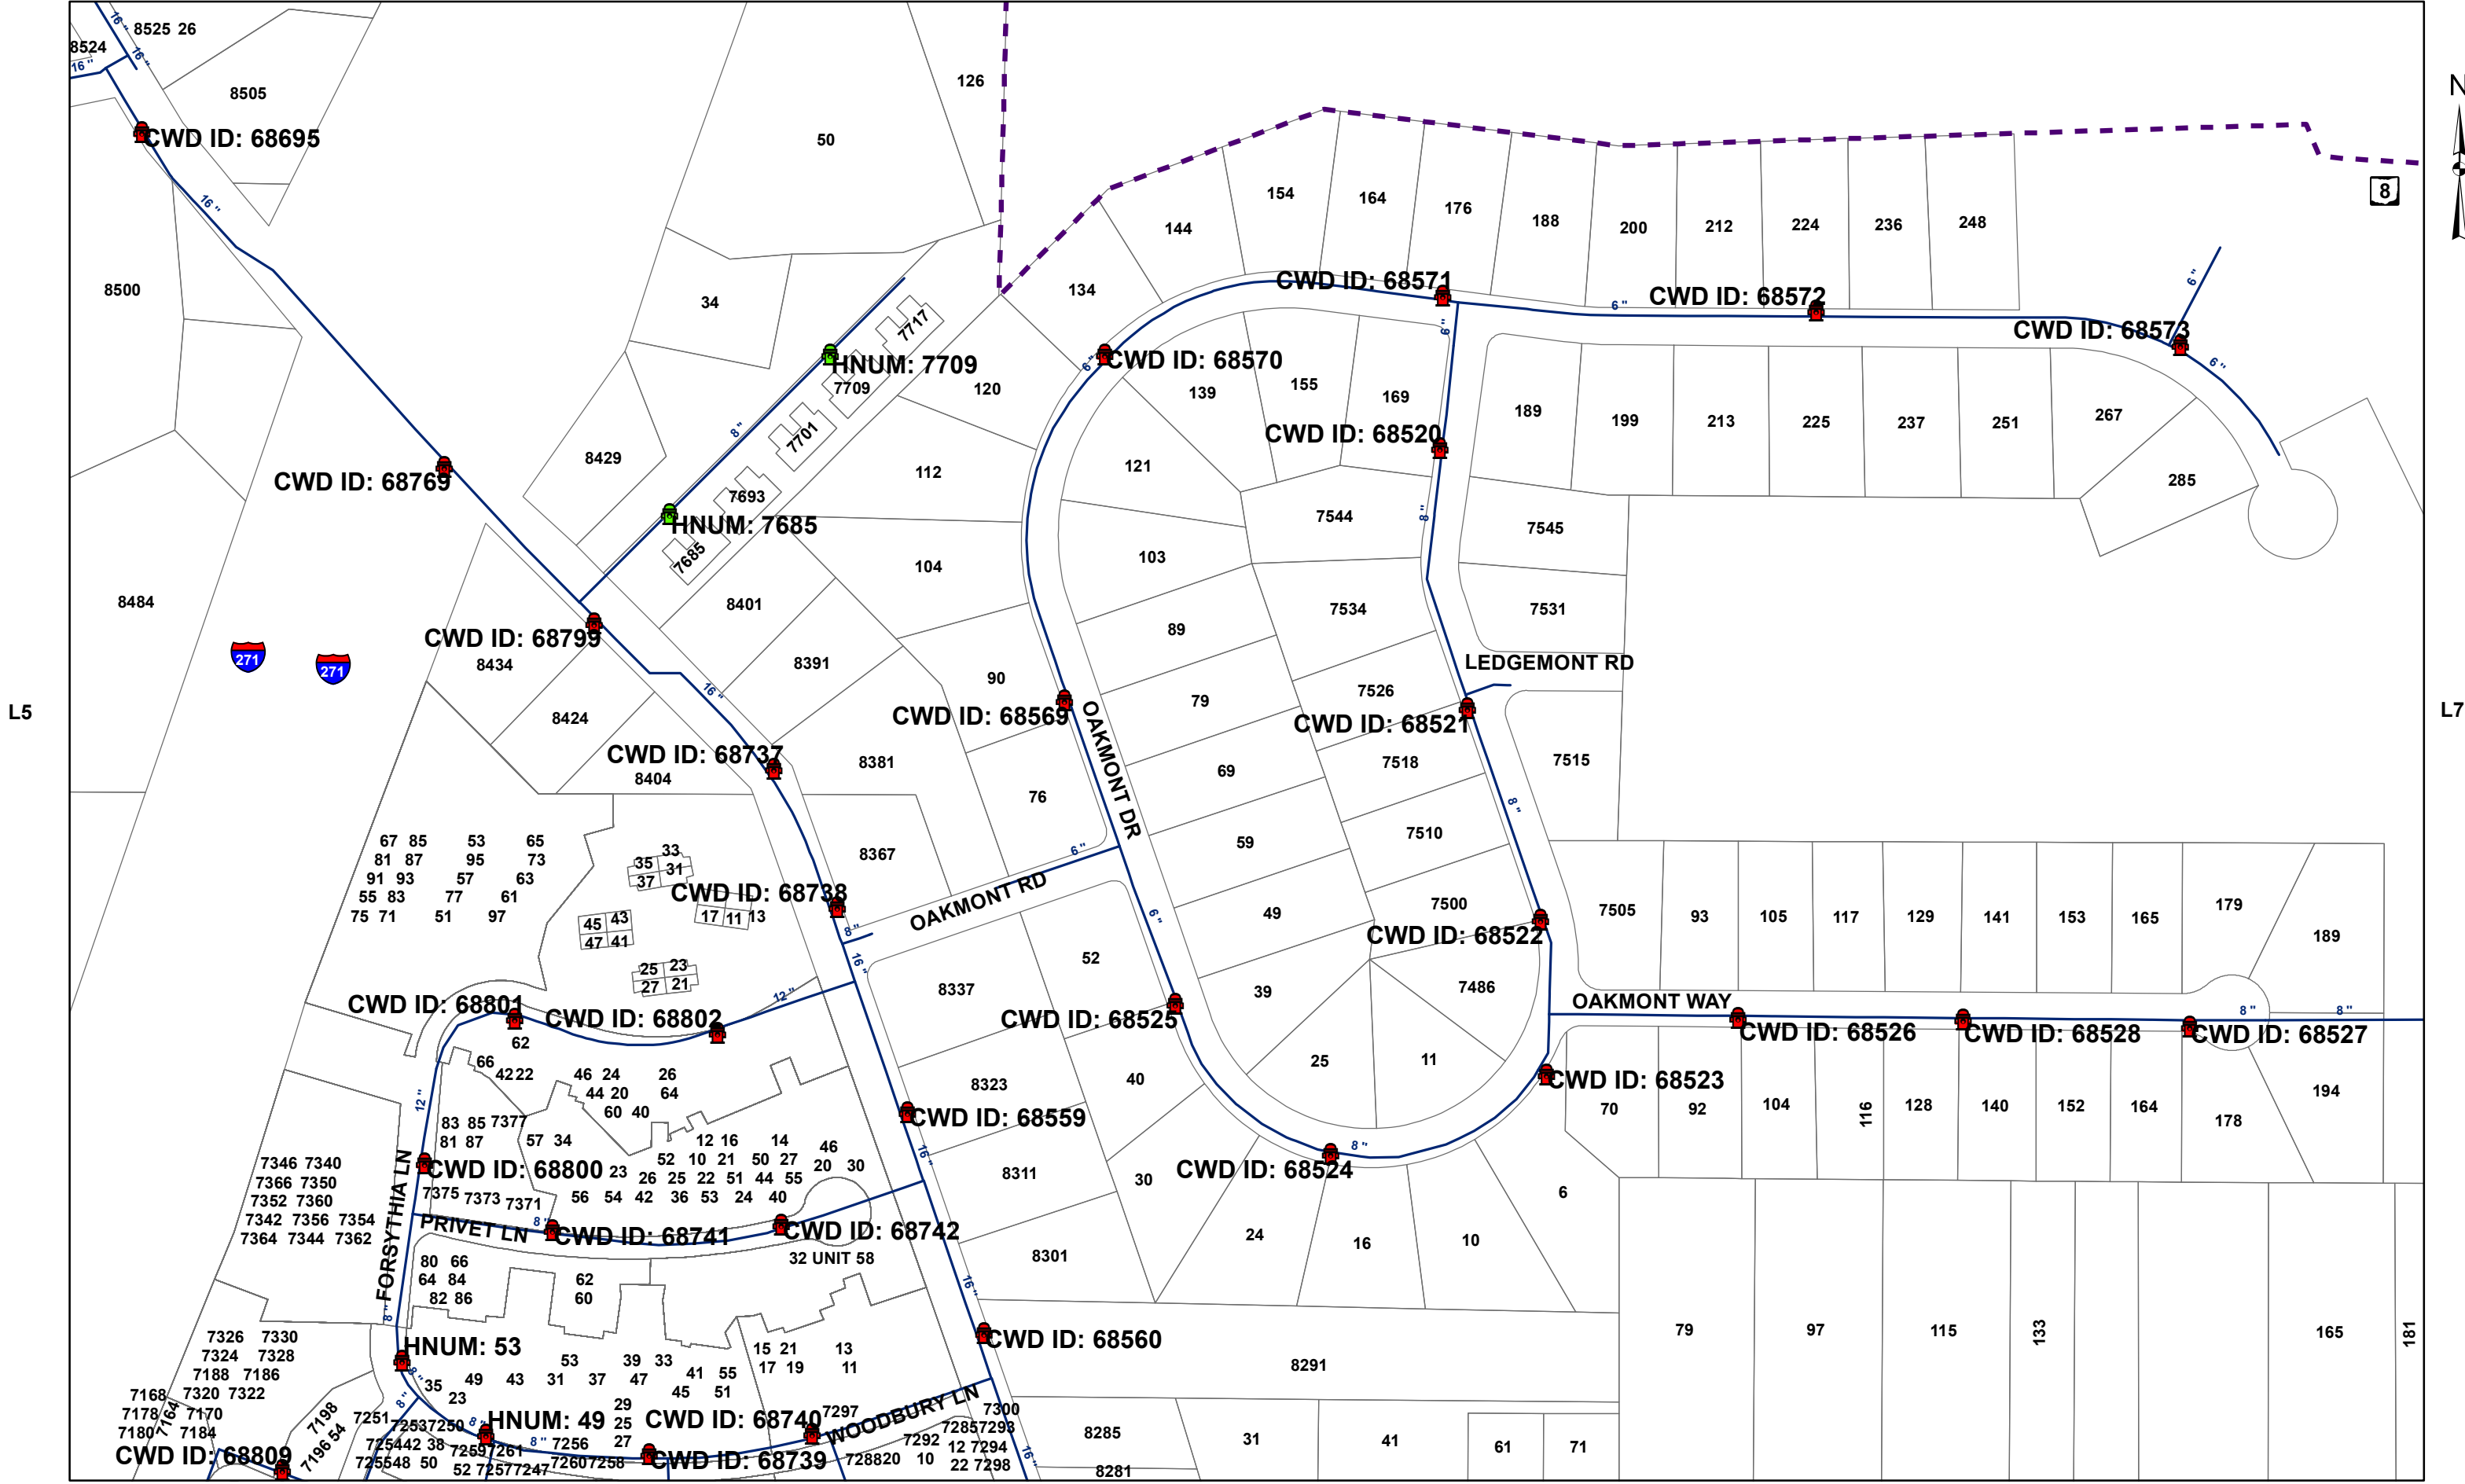

SW: M5

M6

SE: M7

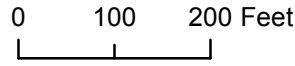

LEGEND: HYDRANT PRIVATE HYDRANT WATERLINE NWD AREA

REVISED: 10/13/2015

GRID NUMBER: L6

NW:K6

NP

NE:NP



L6

L8

189

194

165

181

199

211

8"

225

8

8

12"

1524

1996

1723


1967 1964

7860

SW: M6

M7

SE: M8

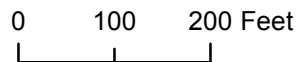

LEGEND: HYDRANT PRIVATE HYDRANT WATERLINE NHWD AREA

REVISED: 10/13/2015

GRID NUMBER: L7

NW:NP

NP

NE:NP

L7

L9




SW:M7

M8

SE:M9



7800

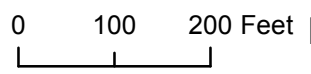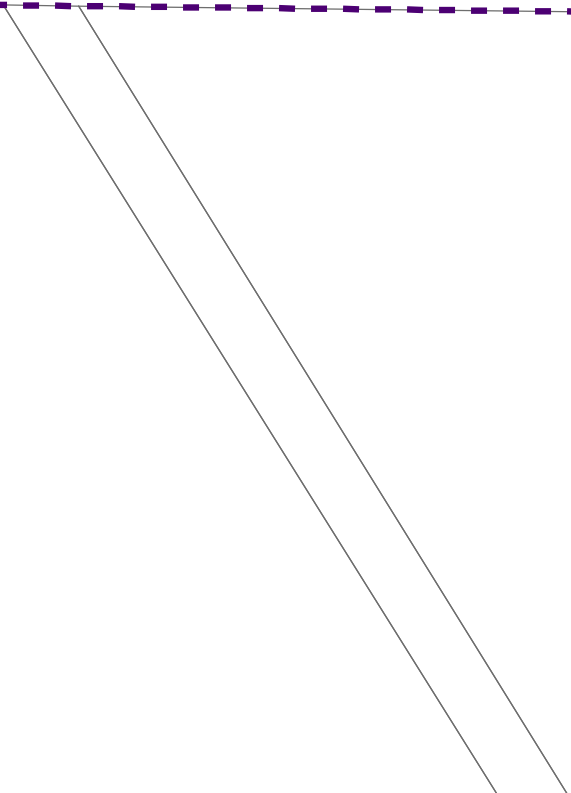 

LEGEND:  HYDRANT  PRIVATE HYDRANT  WATERLINE  NHWD AREA

REVISED: 10/13/2015

GRID NUMBER: L8

NW:NP

NP

NE:NP


L8

NP

SW:M8

M9

SE:NP

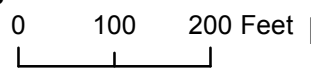

LEGEND:  HYDRANT  PRIVATE HYDRANT  WATERLINE  NHWD AREA

REVISED: 10/13/2015

GRID NUMBER: L9



NW:NP

L1

NE:L2


NP

M2

SW:NP

NP


SE:N1

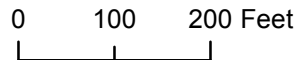

LEGEND:  HYDRANT  PRIVATE HYDRANT  WATERLINE  NHWD AREA

REVISED: 10/13/2015

GRID NUMBER: M1

 

NW:L1

L2

NE:L3



M1

M3

SW:NP

N1

SE:N2

0 100 200 Feet

LEGEND:  HYDRANT  PRIVATE HYDRANT  WATERLINE  NHWD AREA

REVISED: 10/13/2015


GRID NUMBER: M2



NW:L2

L3

NE:L4

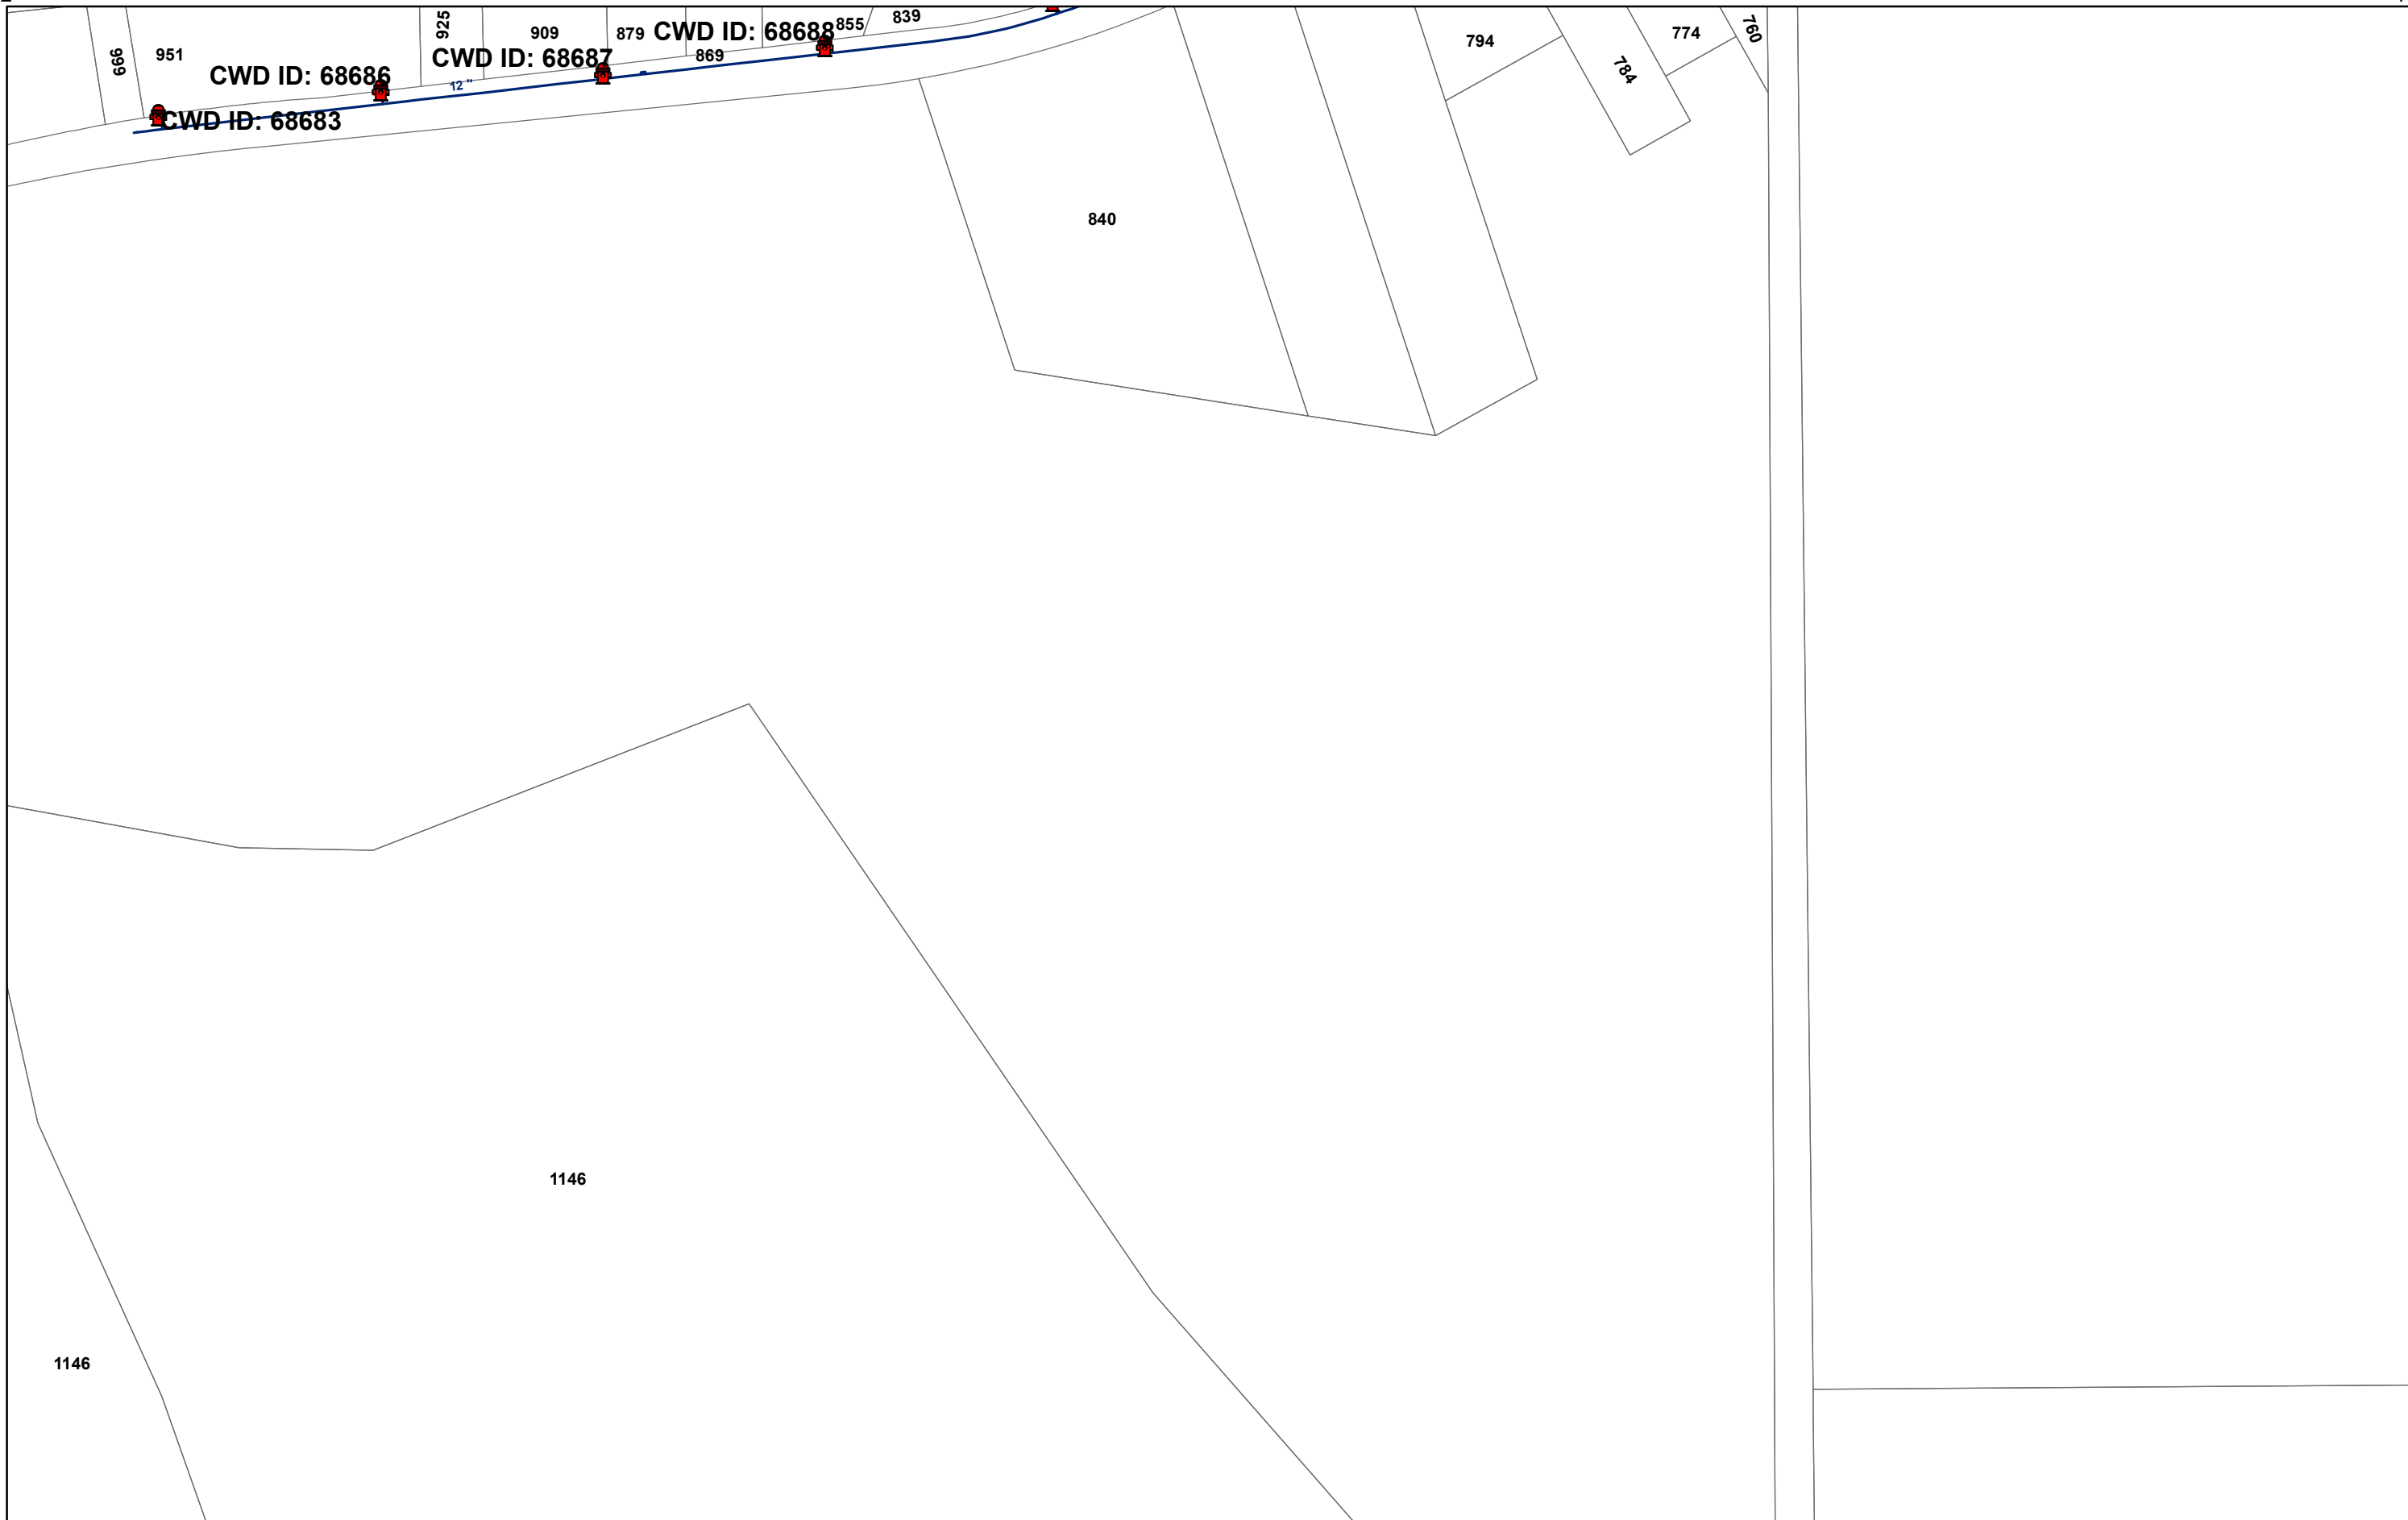


M2

M4

SW:N1

N2

SE:N3

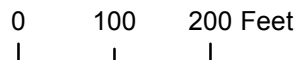

LEGEND: HYDRANT PRIVATE HYDRANT WATERLINE NHWD AREA

REVISED: 10/13/2015

GRID NUMBER: M3

NW:L3

L4

NE:L5

M3

M5

SW:N2

N3

SE:N4

8660

8666

CWD ID: 68813

8636

CWD ID: 68816

8616

8621

8612

480

8590

CWD ID: 68817

8558

CWD ID: 68818

8544

CWD ID: 68819

12"

BRANDYWINE RD

BRANDYWINE RD



0 100 200 Feet

LEGEND:  HYDRANT  PRIVATE HYDRANT  WATERLINE  NHWD AREA

REVISED: 10/13/2015

GRID NUMBER: M4

NW:L4

L5

NE:L6

M4

480

78

M6

7178
7180
7170
7168
7184
7184



SW:N3

N4

SE:N5

0 100 200 Feet

LEGEND:  HYDRANT  PRIVATE HYDRANT  WATERLINE  NHWD AREA

REVISED: 10/13/2015

GRID NUMBER: M5

7106
7096
7076 7086
12'
HNUM: 7106
7101




HNUM: 7106

NW:L5

L6

NE:L7

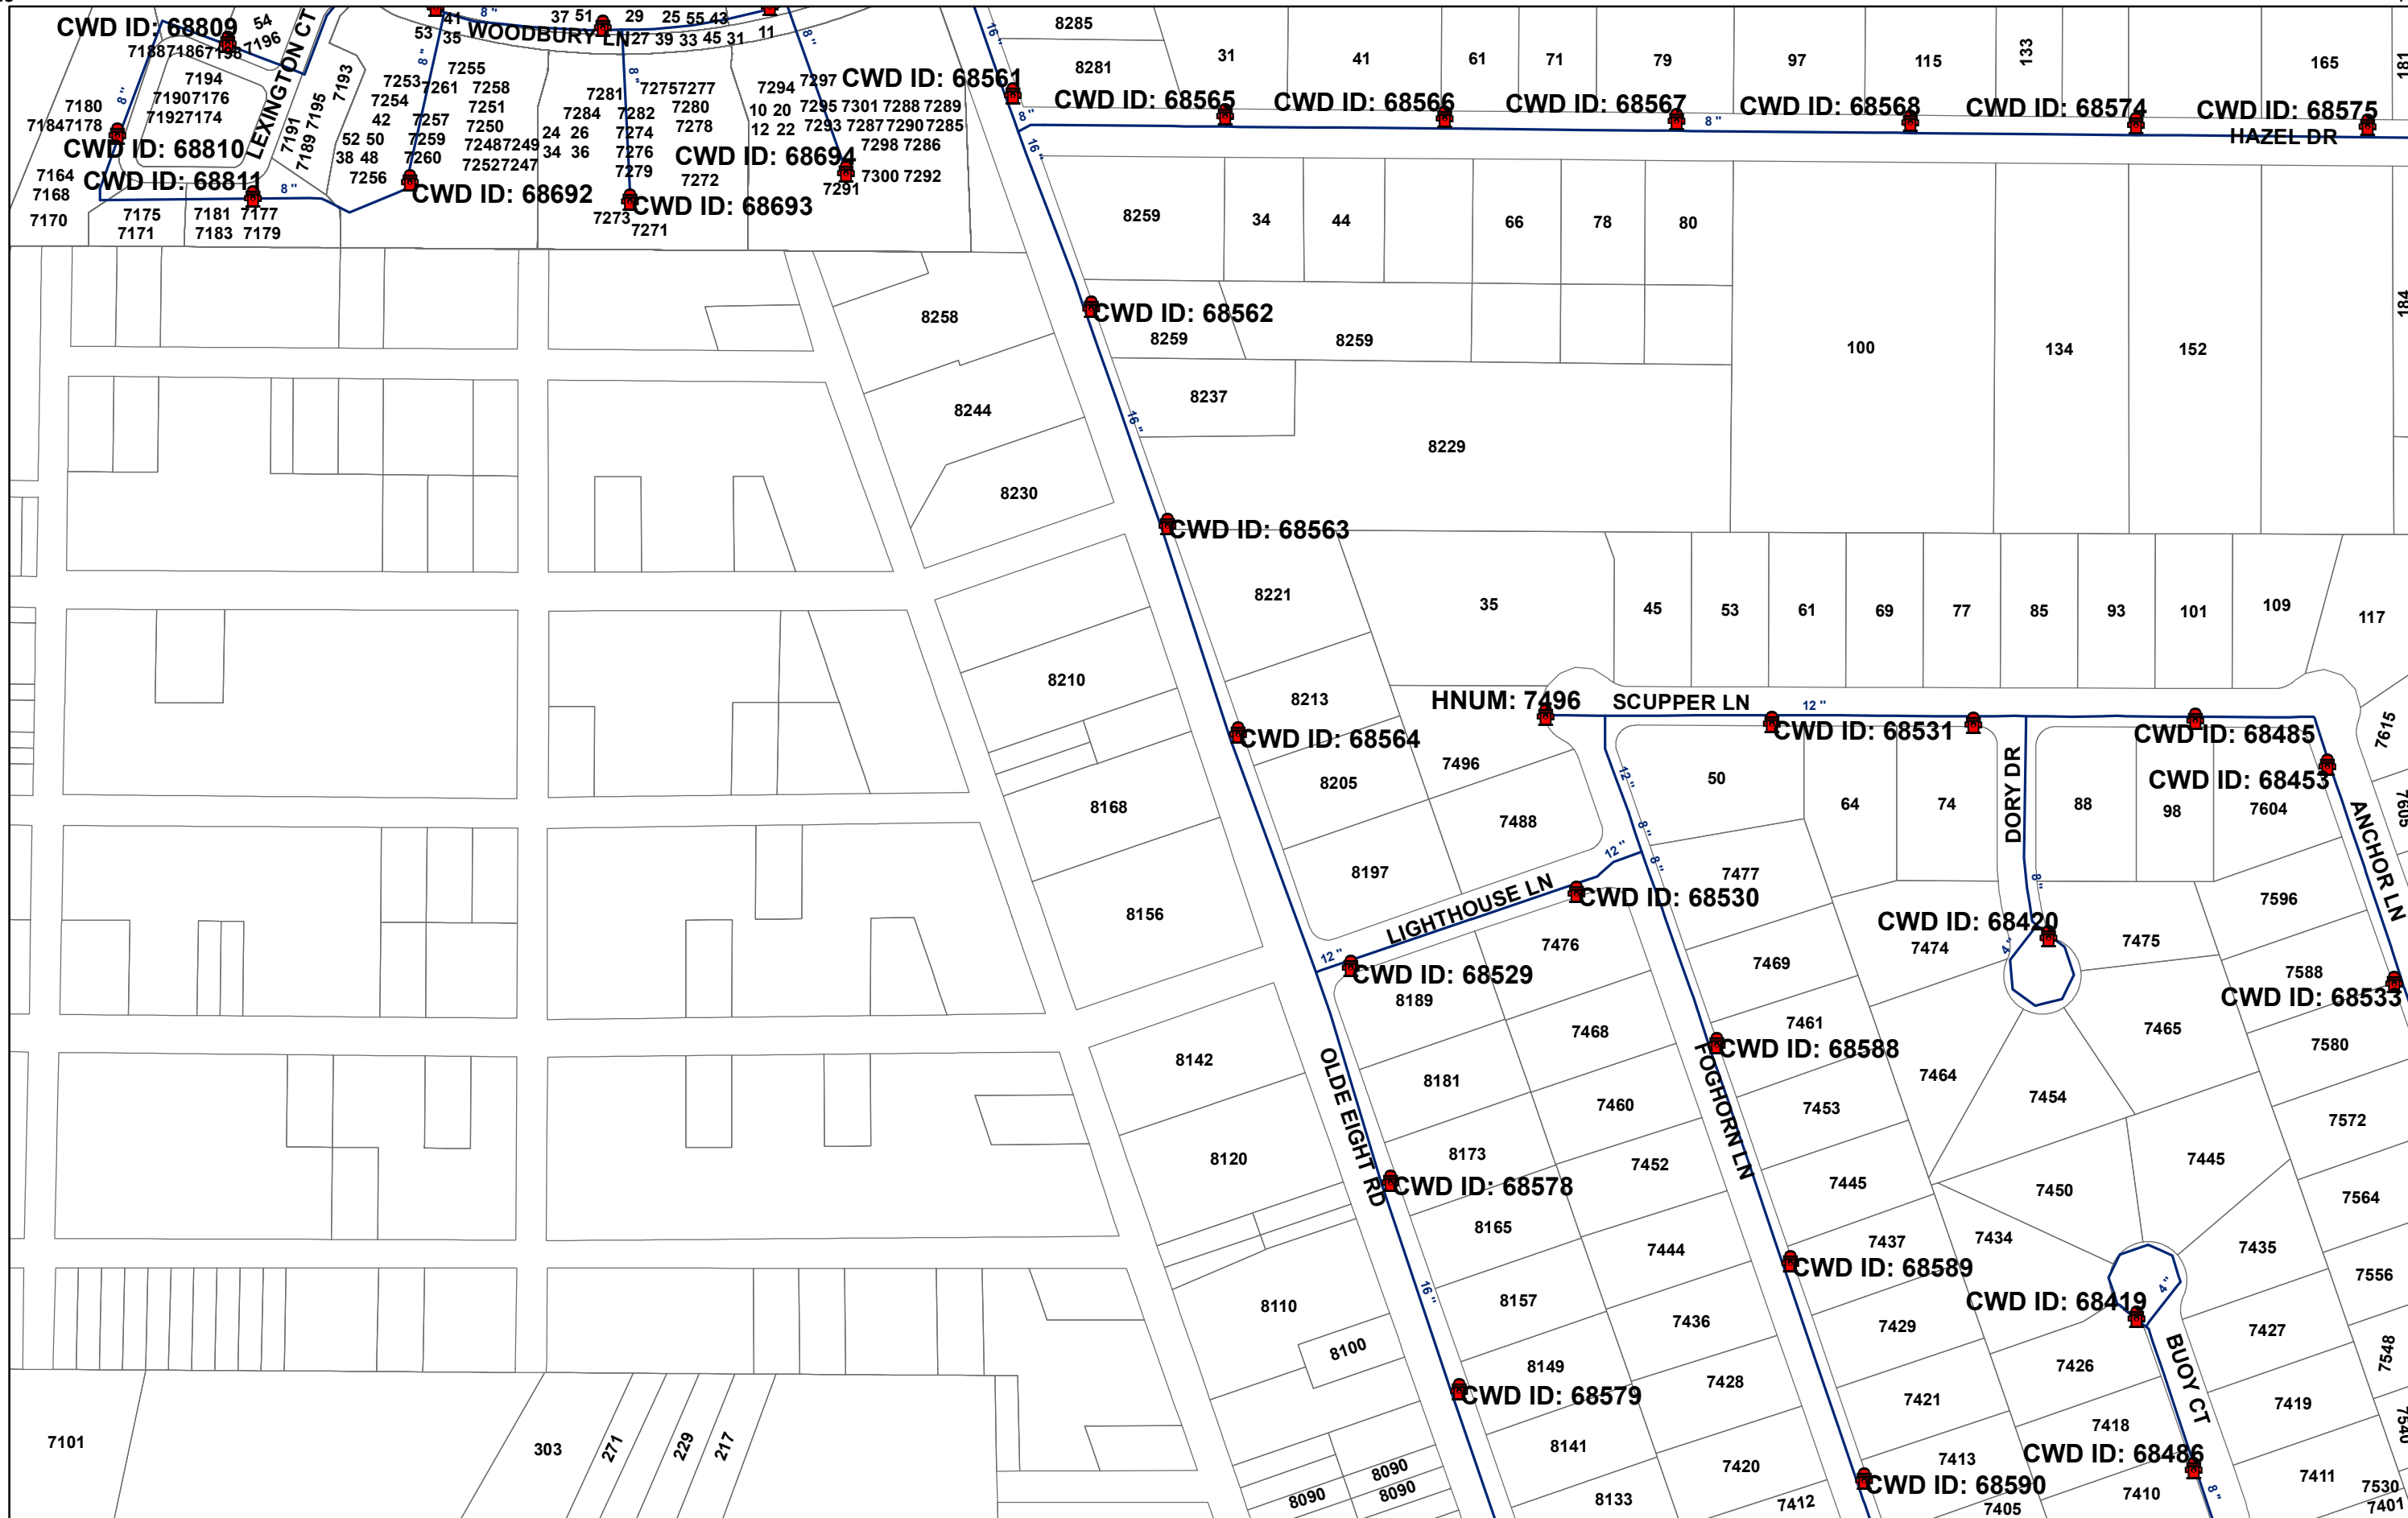

M5

M7

SW: N4

N5

SE: N6



LEGEND: HYDRANT PRIVATE HYDRANT WATERLINE NHWD AREA


REVISED: 10/13/2015

GRID NUMBER: M6

NW:L6

L7

NE:L8

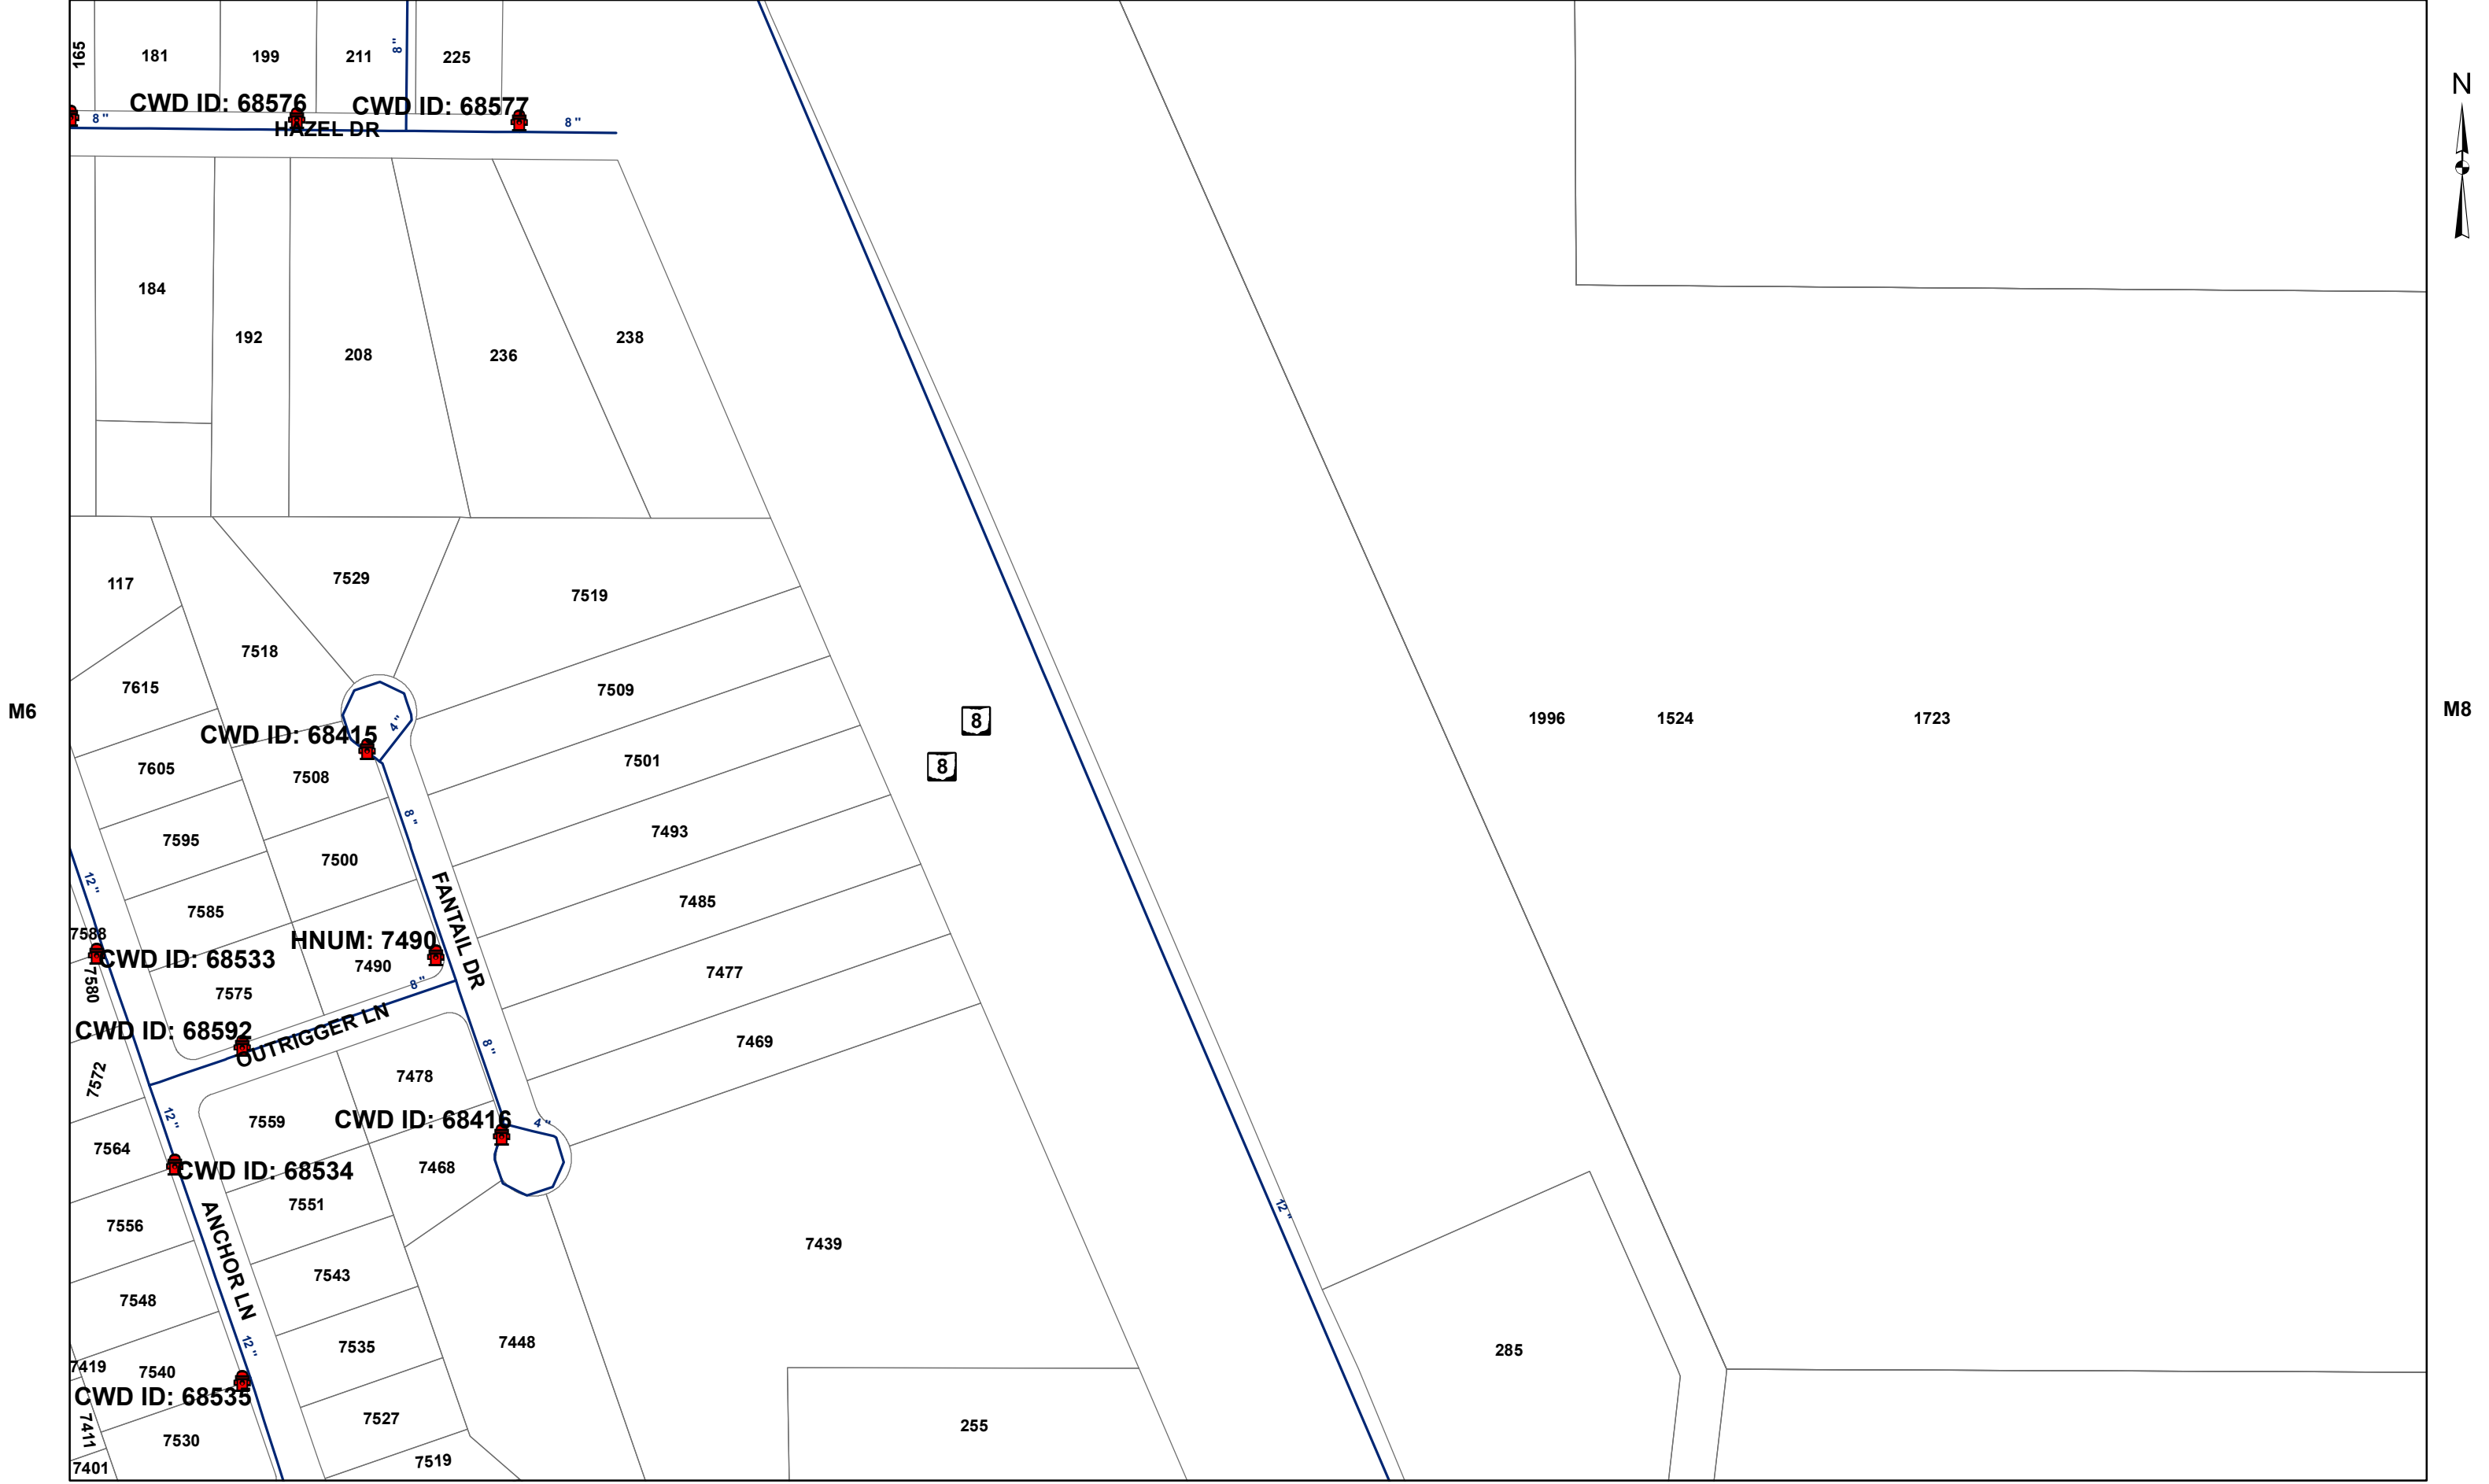


M6

M8

SW: N5

N6

SE: N7

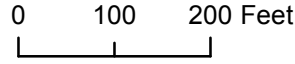

LEGEND: HYDRANT PRIVATE HYDRANT WATERLINE NHWD AREA

REVISED: 10/13/2015

GRID NUMBER: M7

NW:L7

L8

NE:L9



M7



M9

SW:N6

N7

SE:N8

1996 1524 1723

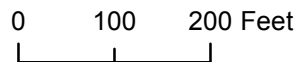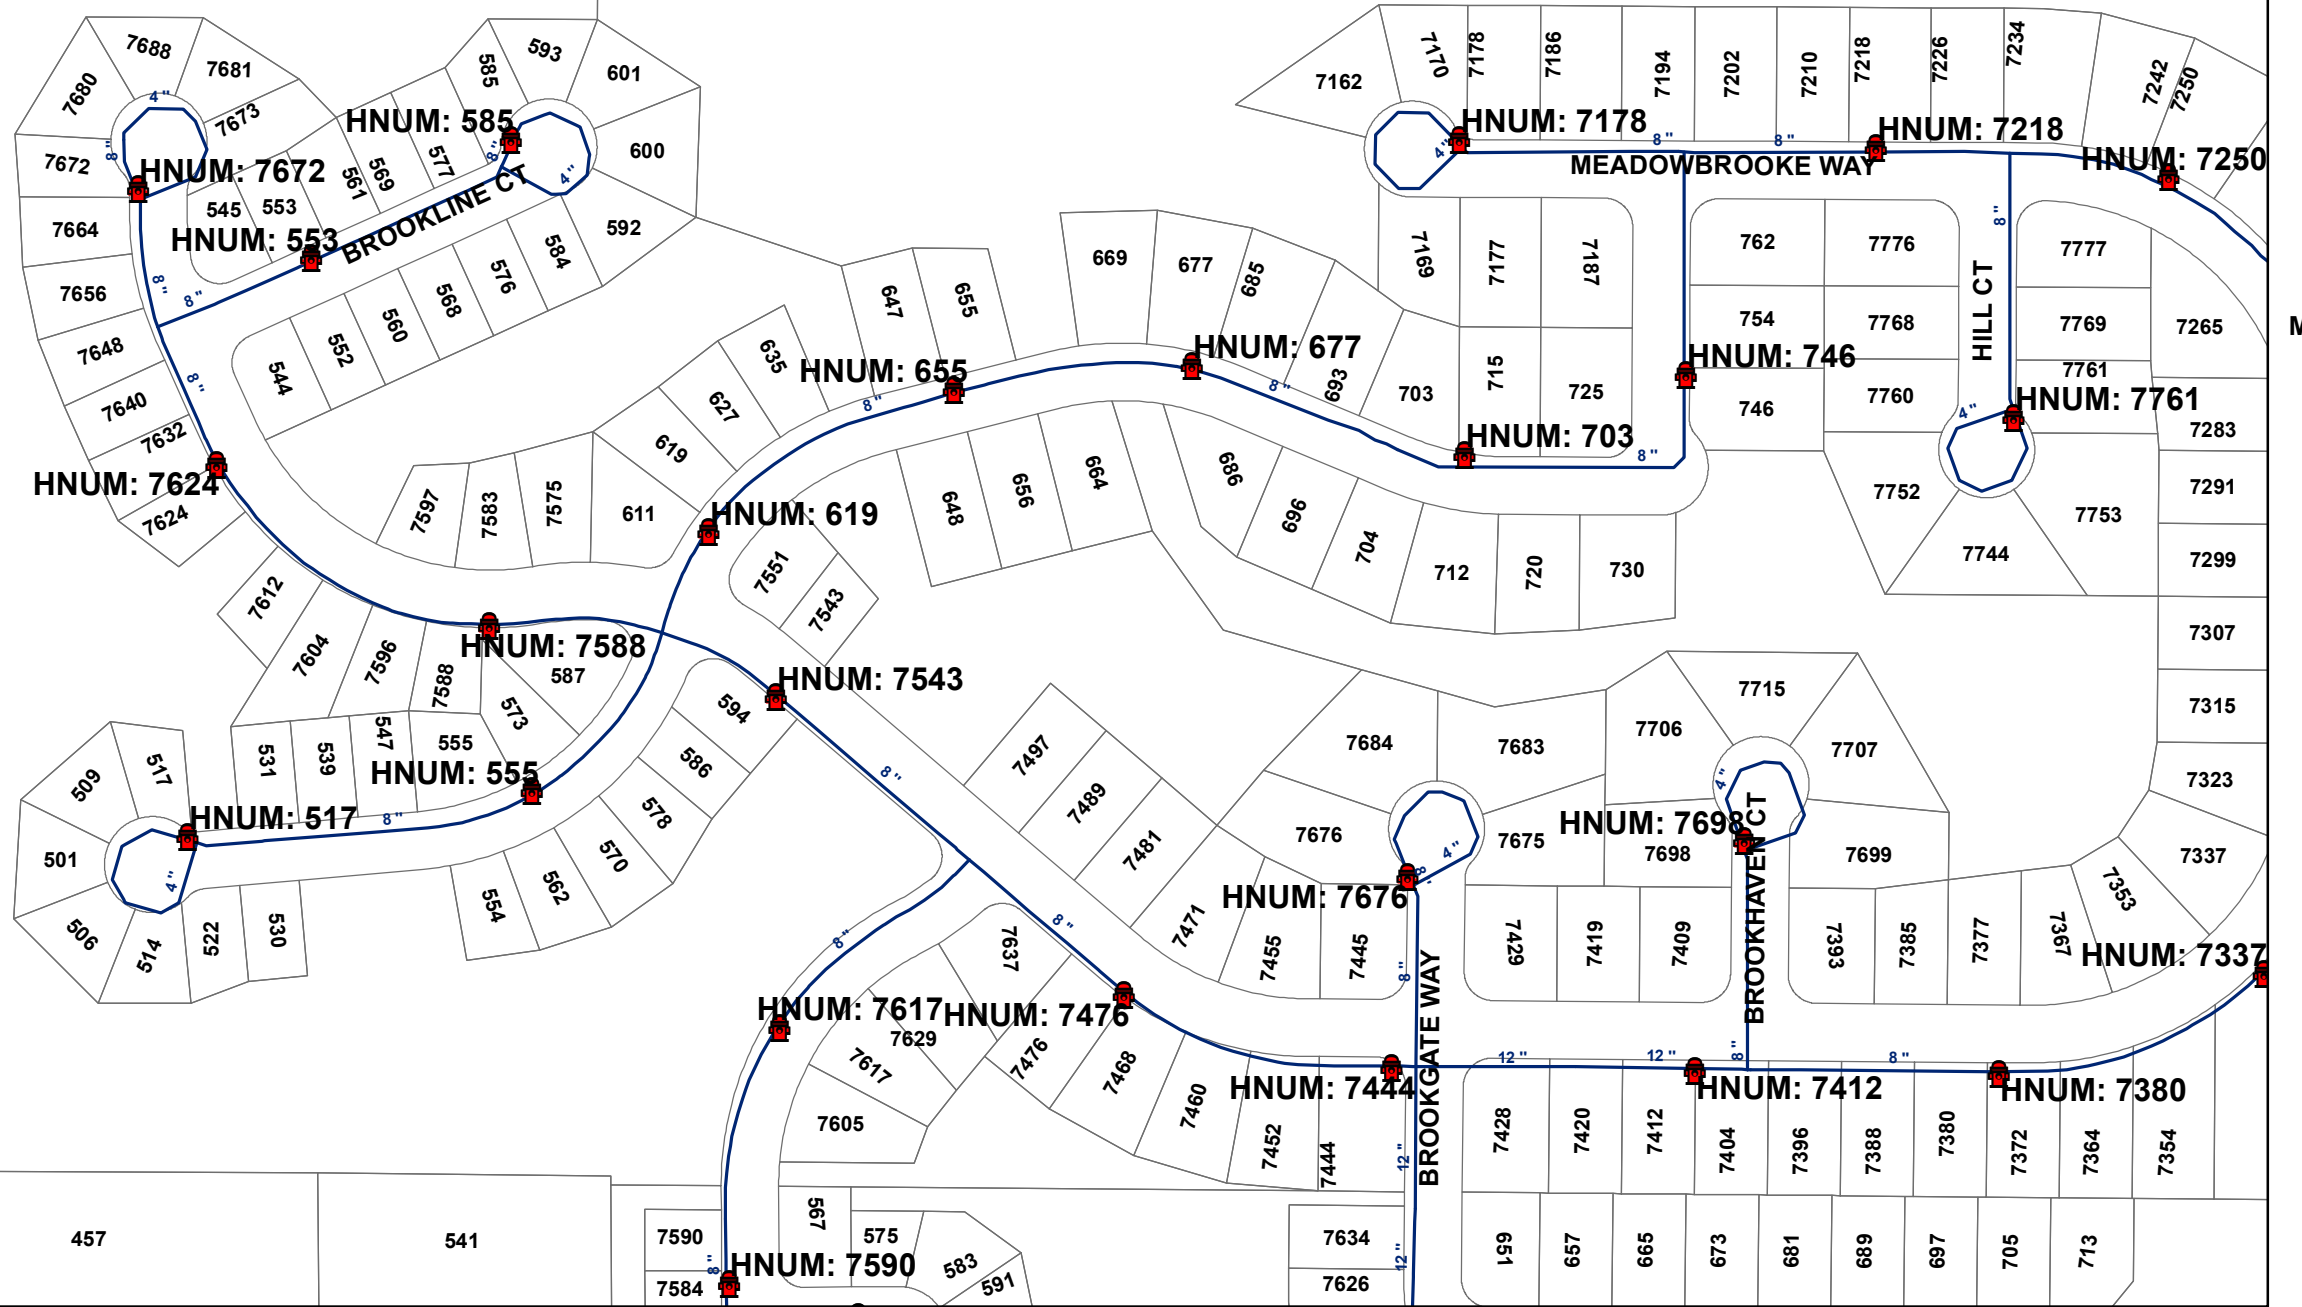

LEGEND: HYDRANT PRIVATE HYDRANT WATERLINE NHWD AREA

REVISED: 10/13/2015

GRID NUMBER: M8


NW:L8

L9

NE:NP

M8

NP

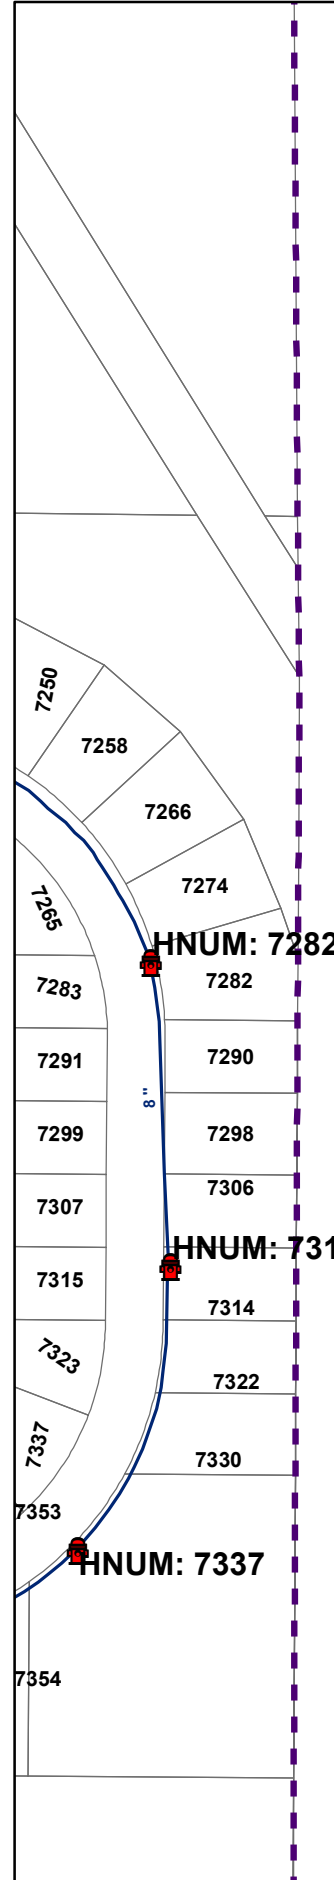

SW:N7

N8

SE:NP



LEGEND: HYDRANT PRIVATE HYDRANT WATERLINE NHWD AREA

REVISED: 10/13/2015

GRID NUMBER: M9

NW:M1

M2

NE:M3

NP

N2

SW:NP

O1

SE:O2



1200

1146

1146

6350

0 100 200 Feet

LEGEND:  HYDRANT  PRIVATE HYDRANT  WATERLINE  NHWD AREA

REVISED: 10/13/2015

GRID NUMBER: N1

NW:M2

M3

NE:M4

N1

N3



SW:O1

O2

SE:O3

0 100 200 Feet

LEGEND:  HYDRANT  PRIVATE HYDRANT  WATERLINE  NHWD AREA

REVISED: 10/13/2015

GRID NUMBER: N2

NW:M3

M4

NE:M5

N2

N4

SW:O2

O3

SE:O4

CWD ID: 68820

CWD ID: 68821

CWD ID: 68822

CWD ID: 68823

CWD ID: 68824

12"

BRANDYWINE RD

8230

8391

8371

8349

8329

480



0 100 200 Feet

LEGEND: HYDRANT PRIVATE HYDRANT WATERLINE NHWD AREA

REVISED: 10/13/2015

GRID NUMBER: N3

NW:M4

M5

NE:M6



N3

N5

SW:O3

O4

SE:O5

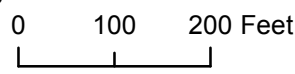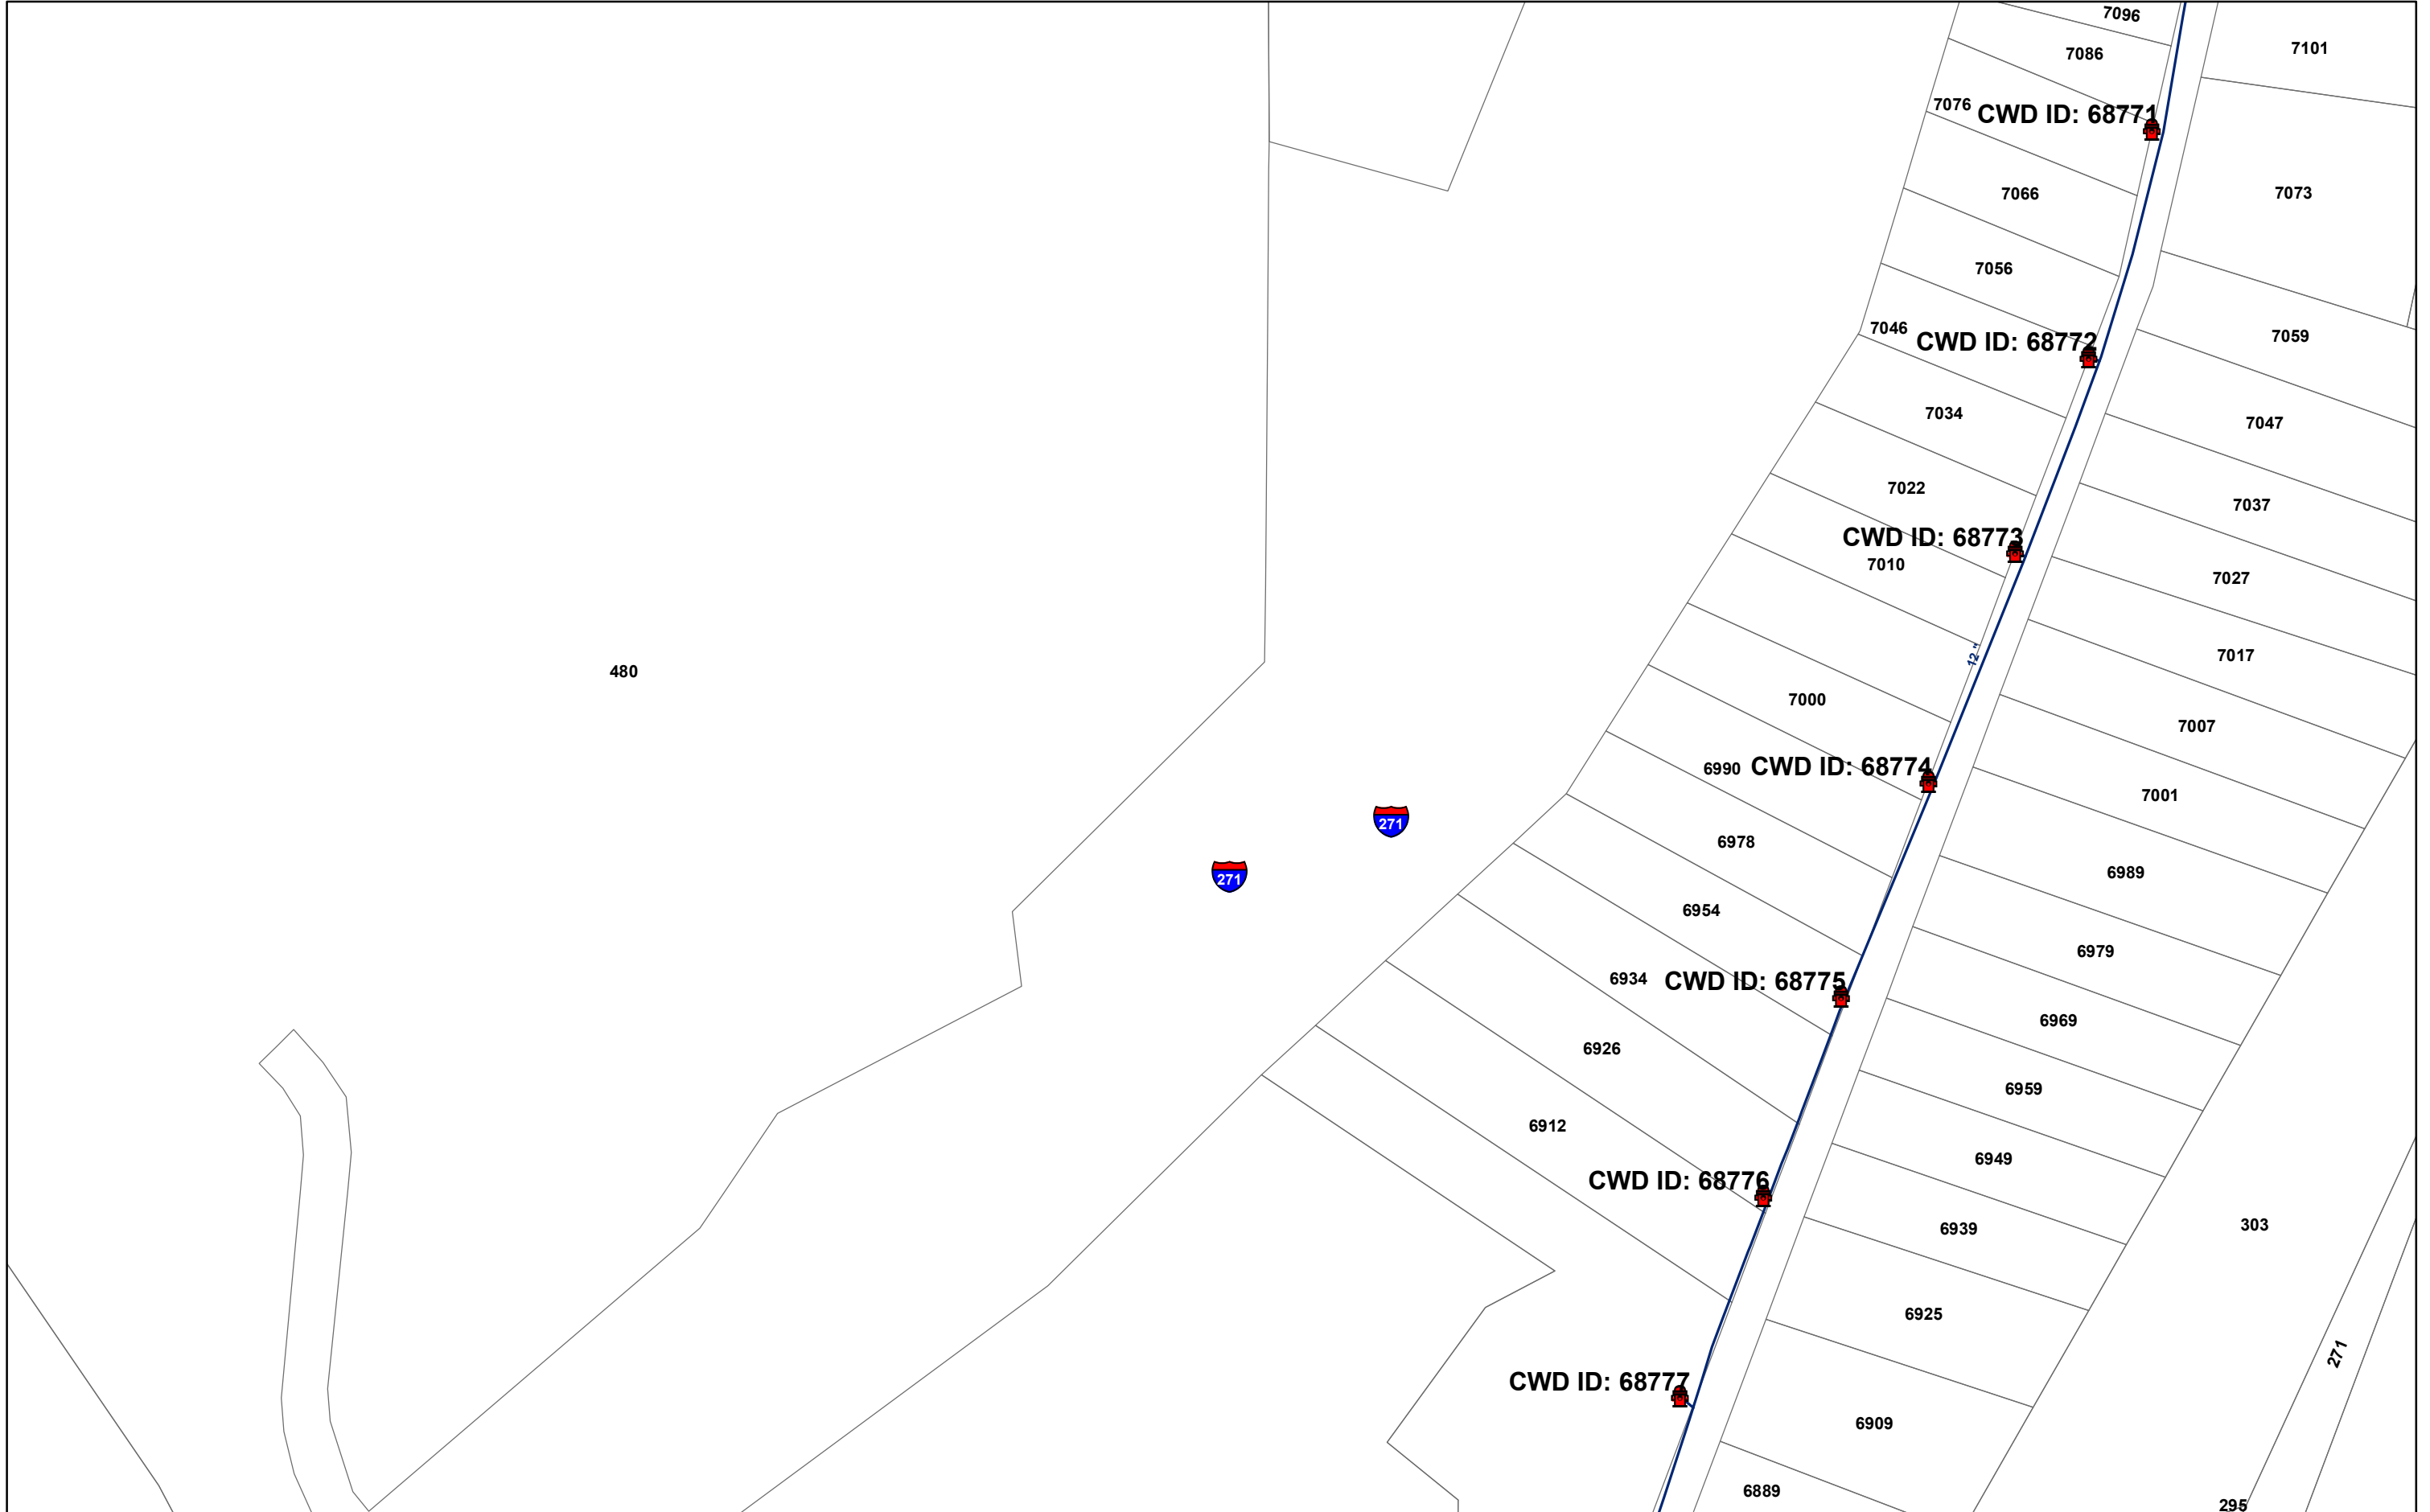

LEGEND: HYDRANT PRIVATE HYDRANT WATERLINE NHWD AREA


REVISED: 10/13/2015

GRID NUMBER: N4

NW:M5

M6

NE:M7

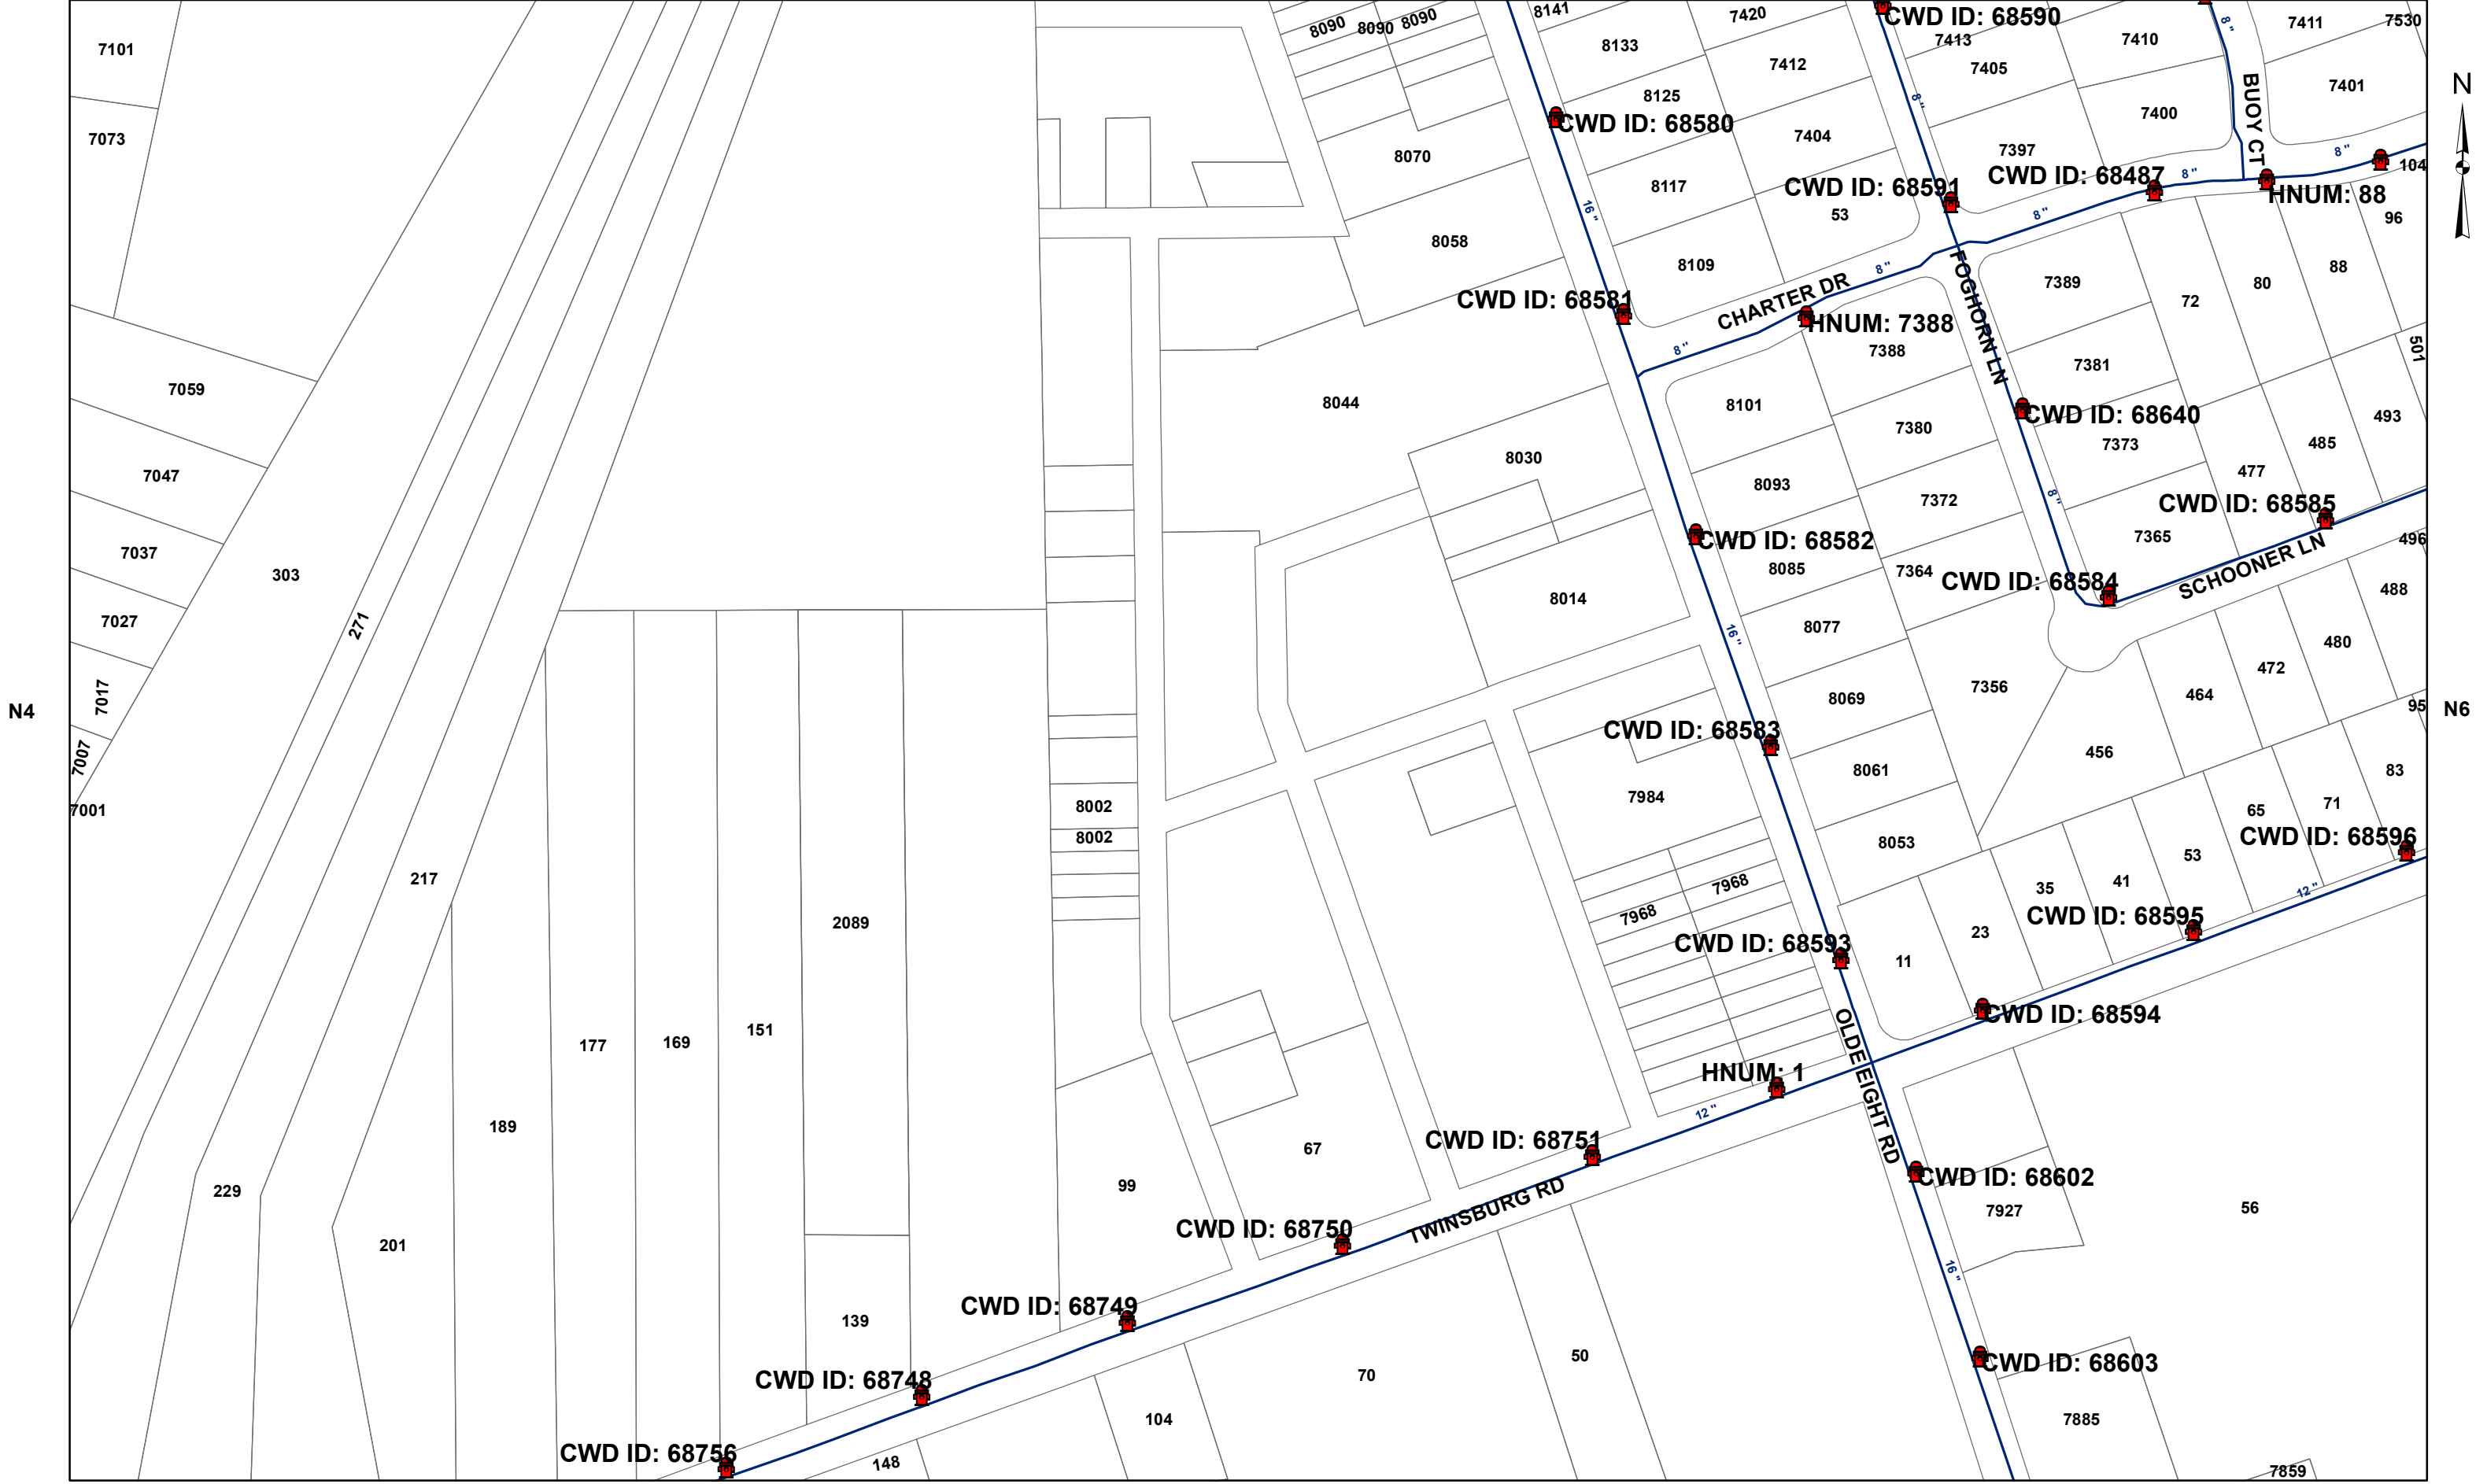


N4

N6

SW:O4

O5

SE:O6

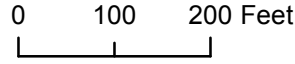

LEGEND: HYDRANT PRIVATE HYDRANT WATERLINE NHWD AREA


REVISED: 10/13/2015

GRID NUMBER: N5

NW:M6

M7

NE:M8

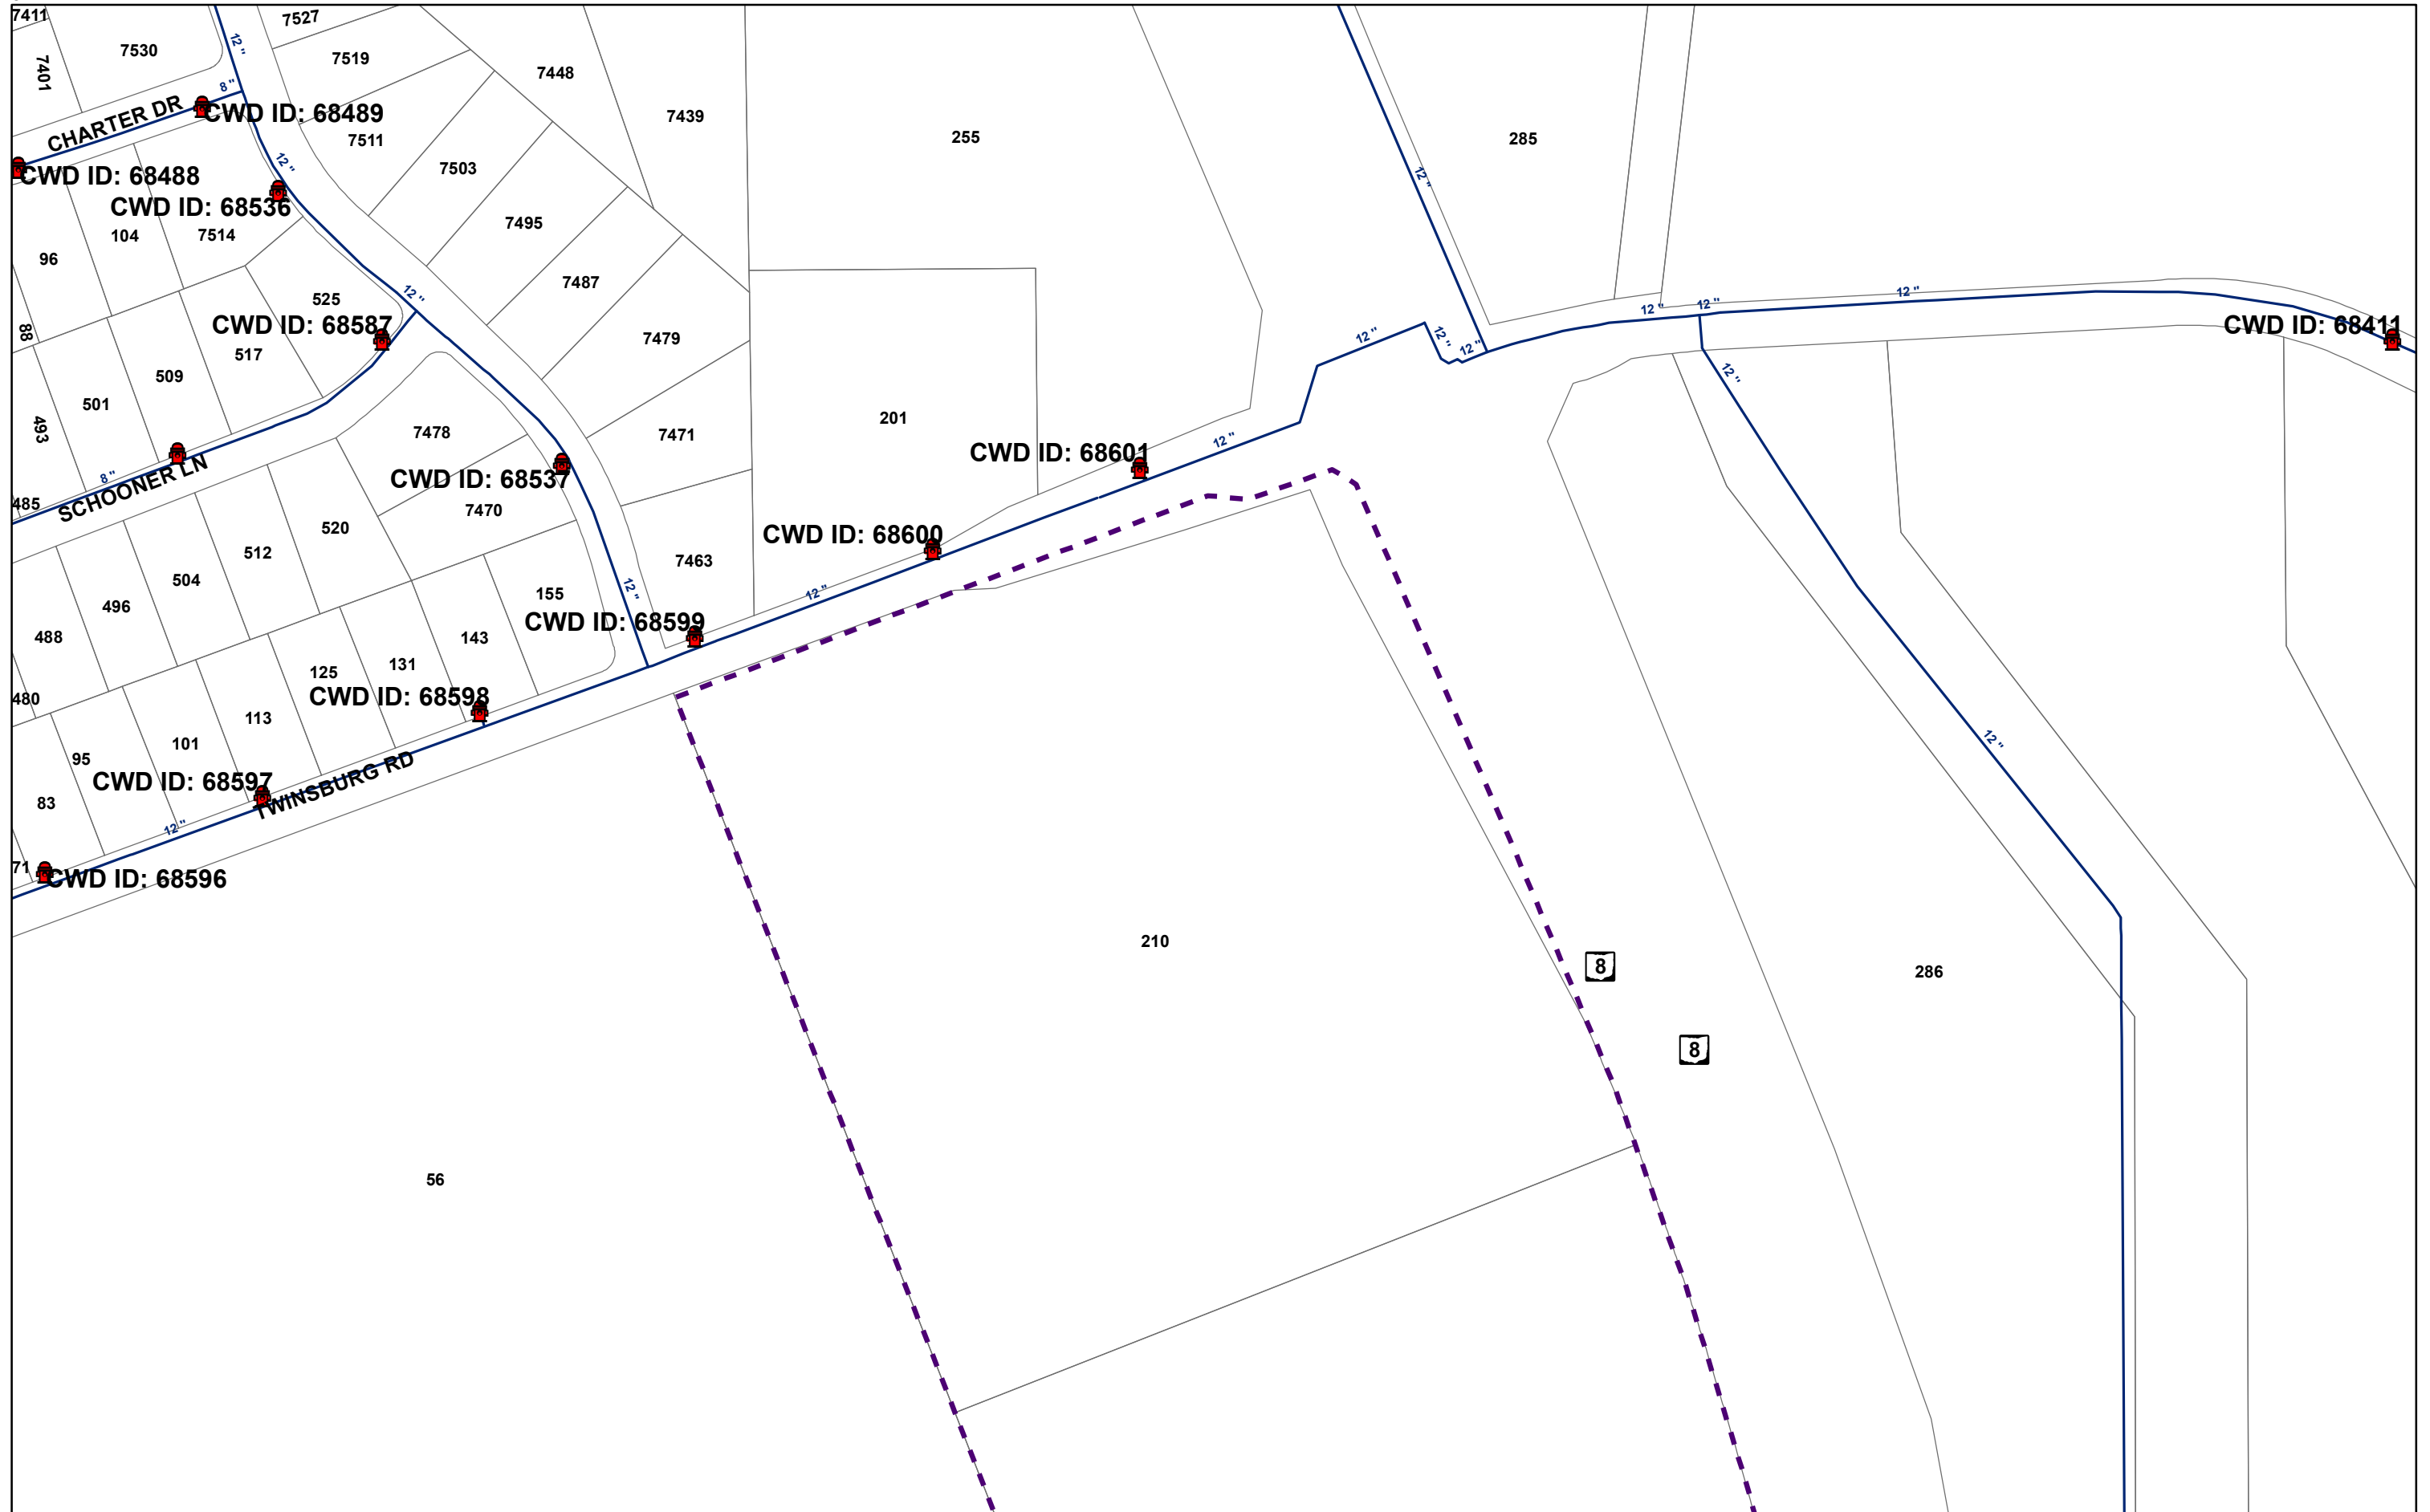


N5

N7

SW:O5

O6

SE:O7

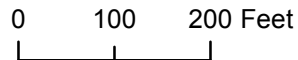

LEGEND: HYDRANT PRIVATE HYDRANT WATERLINE NHWD AREA

REVISED: 10/13/2015

GRID NUMBER: N6

NW:M7

M8

NE:M9



N6

N8

SW:O6

O7

SE:O8

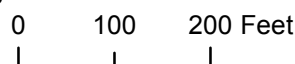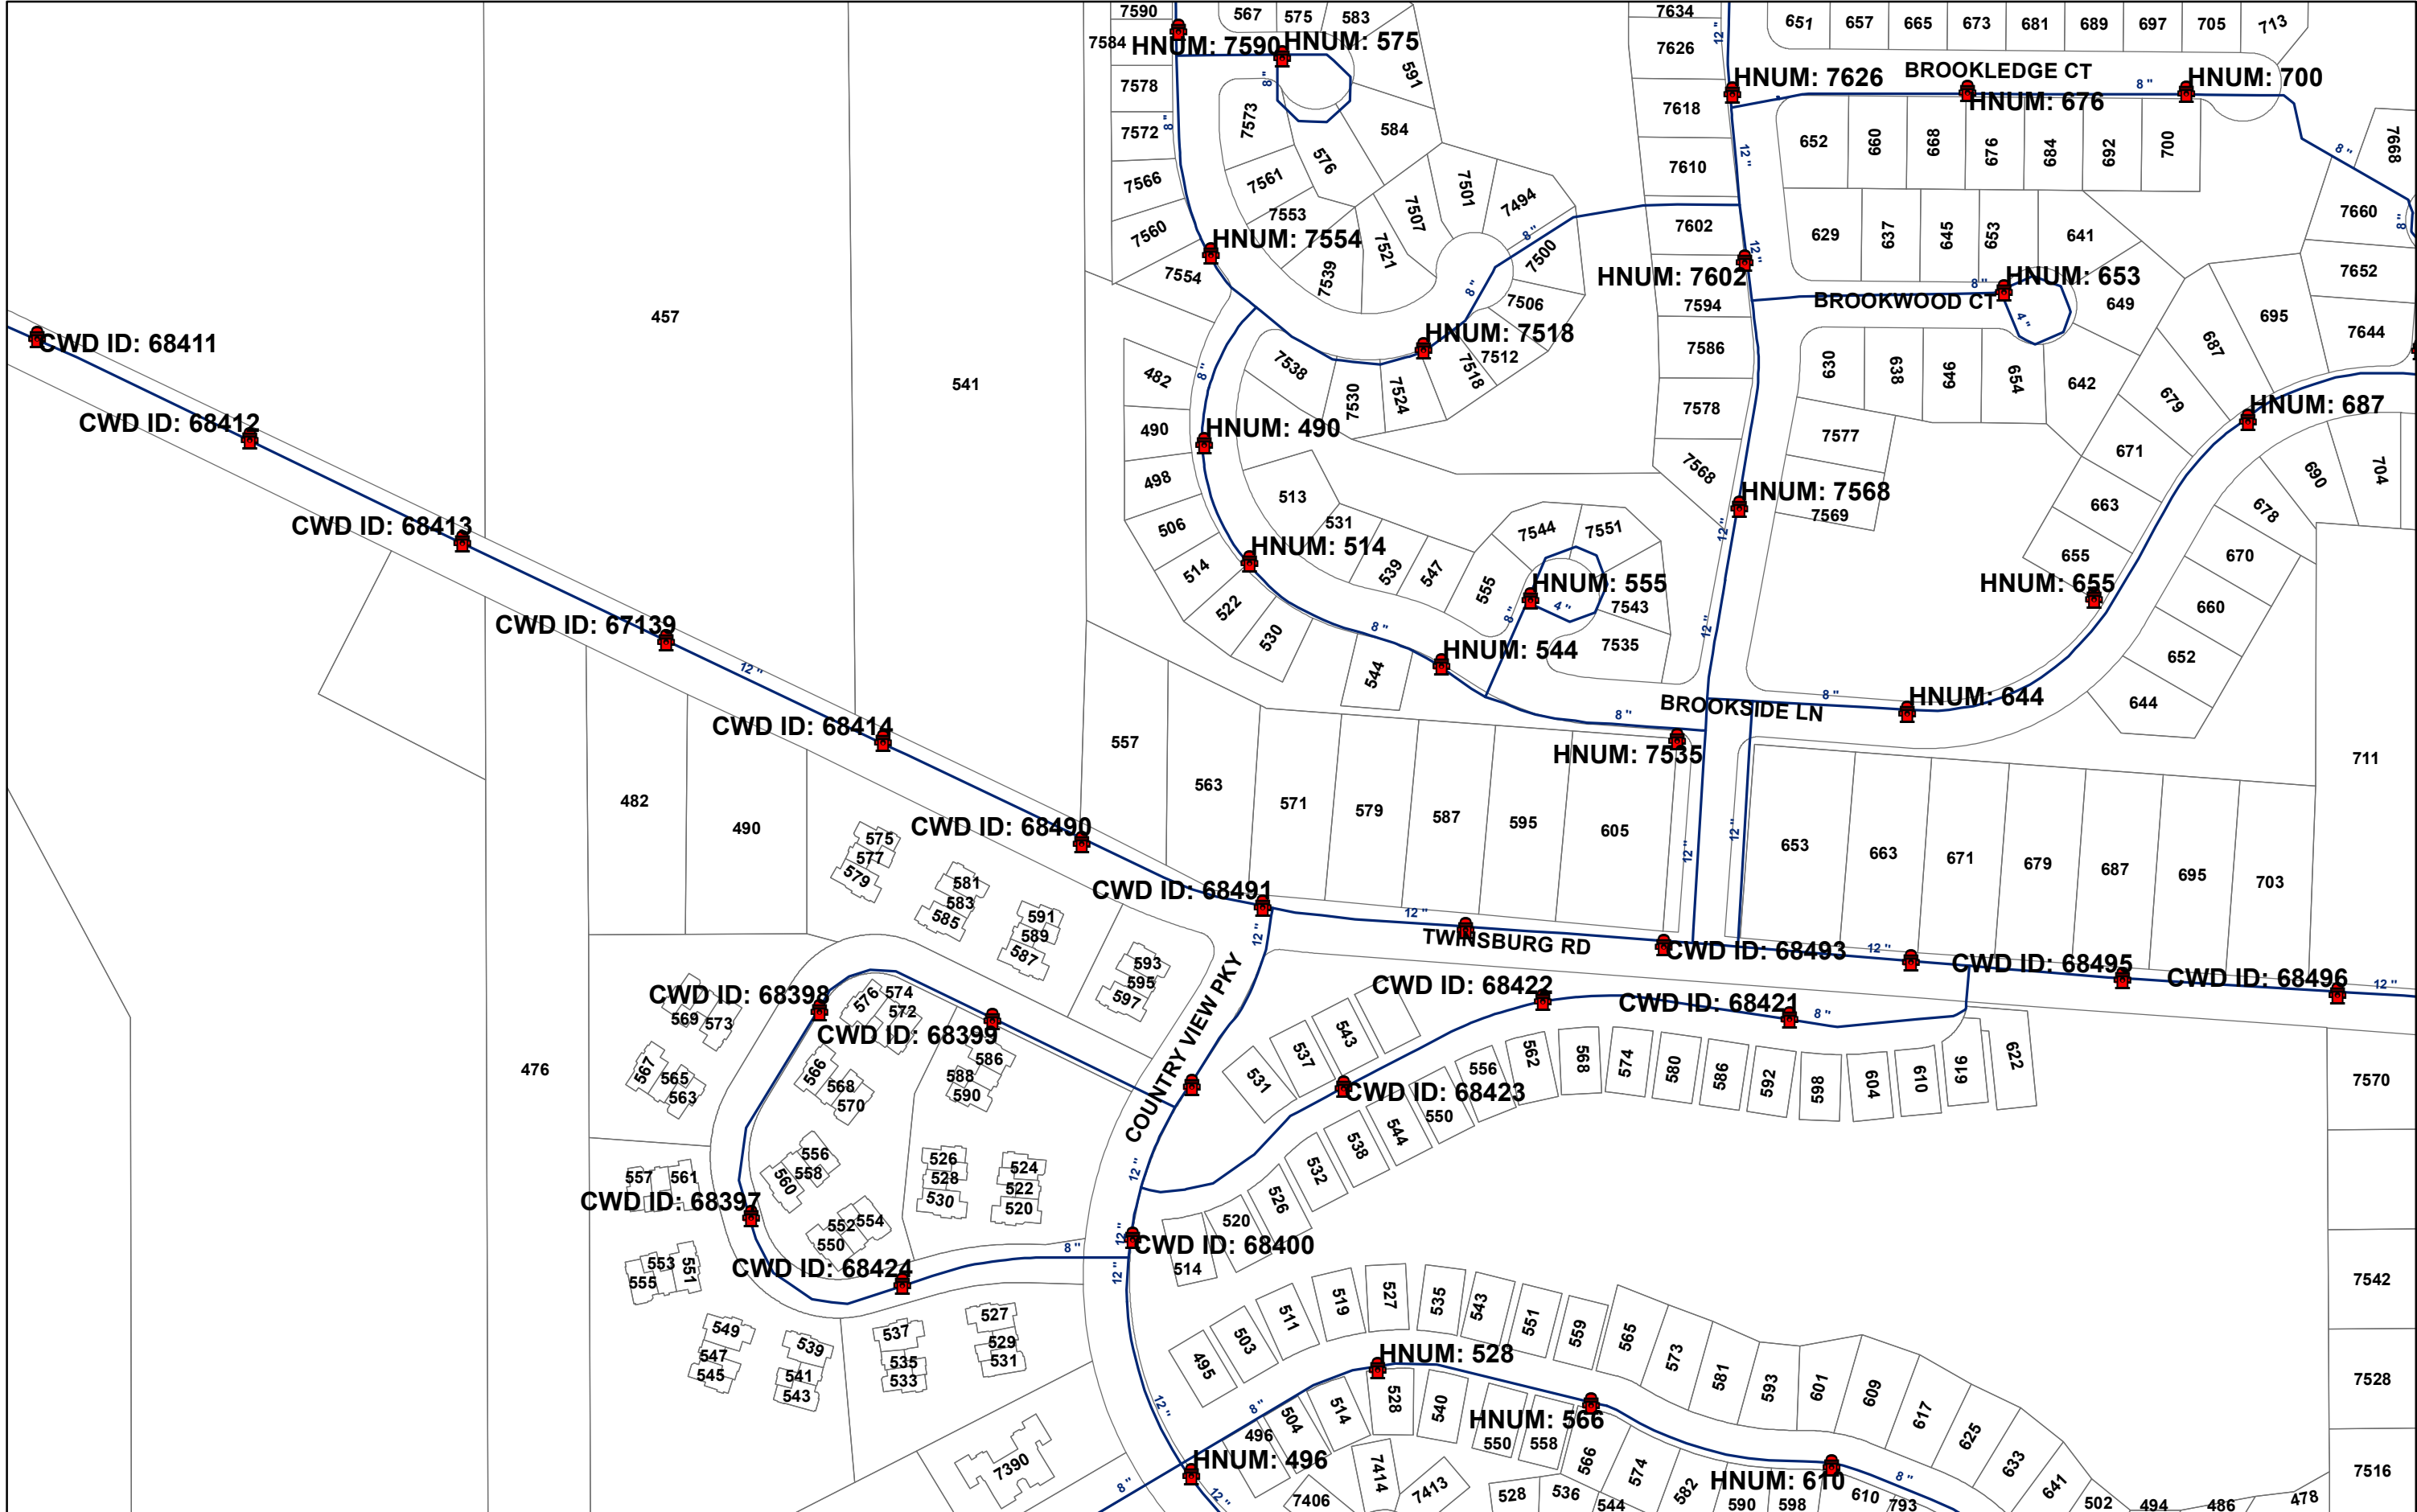

LEGEND: HYDRANT PRIVATE HYDRANT WATERLINE NHWD AREA

REVISED: 10/13/2015

GRID NUMBER: N7

NW:M8

M9

NE:NP



N7

NP

SW:O7

O8

SE:NP

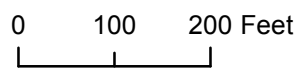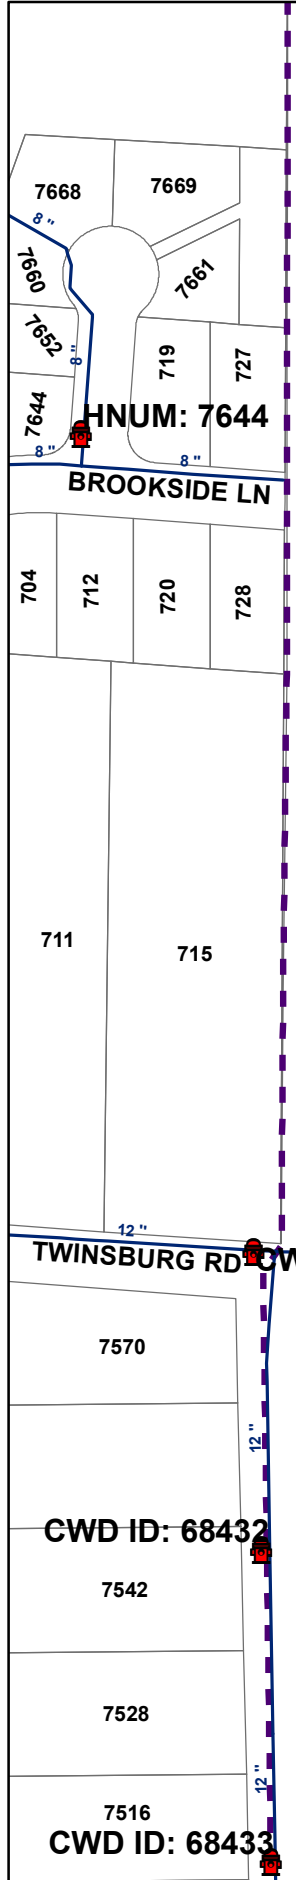

LEGEND: HYDRANT PRIVATE HYDRANT WATERLINE NHWD AREA

REVISED: 10/13/2015

GRID NUMBER: N8

NW:NP

N1

NE:N2



6350

NP

O2

SW:NP

NP

SE:P1

0 100 200 Feet

LEGEND:  HYDRANT  PRIVATE HYDRANT  WATERLINE  NHWD AREA

REVISED: 10/13/2015

GRID NUMBER: O1

NW:N1

N2

NE:N3

6350

6516

6517

8230

313

6446

6546

6400



O1

STANFORD RD

O3

313

SW:NP

P1

SE:P2

0 100 200 Feet

LEGEND:  HYDRANT  PRIVATE HYDRANT  WATERLINE  NHWD AREA

REVISED: 10/13/2015

GRID NUMBER: O2

NW:N2

N3

NE:N4



O2

O4

STANFORD RD

8230

545

6815

6863



8099

313

6817

CWD ID: 68764

CWD ID: 68765

8031

CWD ID: 68766

8110


8090

8050

SW:P1

P2

SE:P3

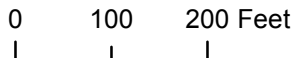

LEGEND: HYDRANT PRIVATE HYDRANT WATERLINE NHWD AREA


REVISED: 10/13/2015

GRID NUMBER: O3

NW:N3

N4

NE:N5

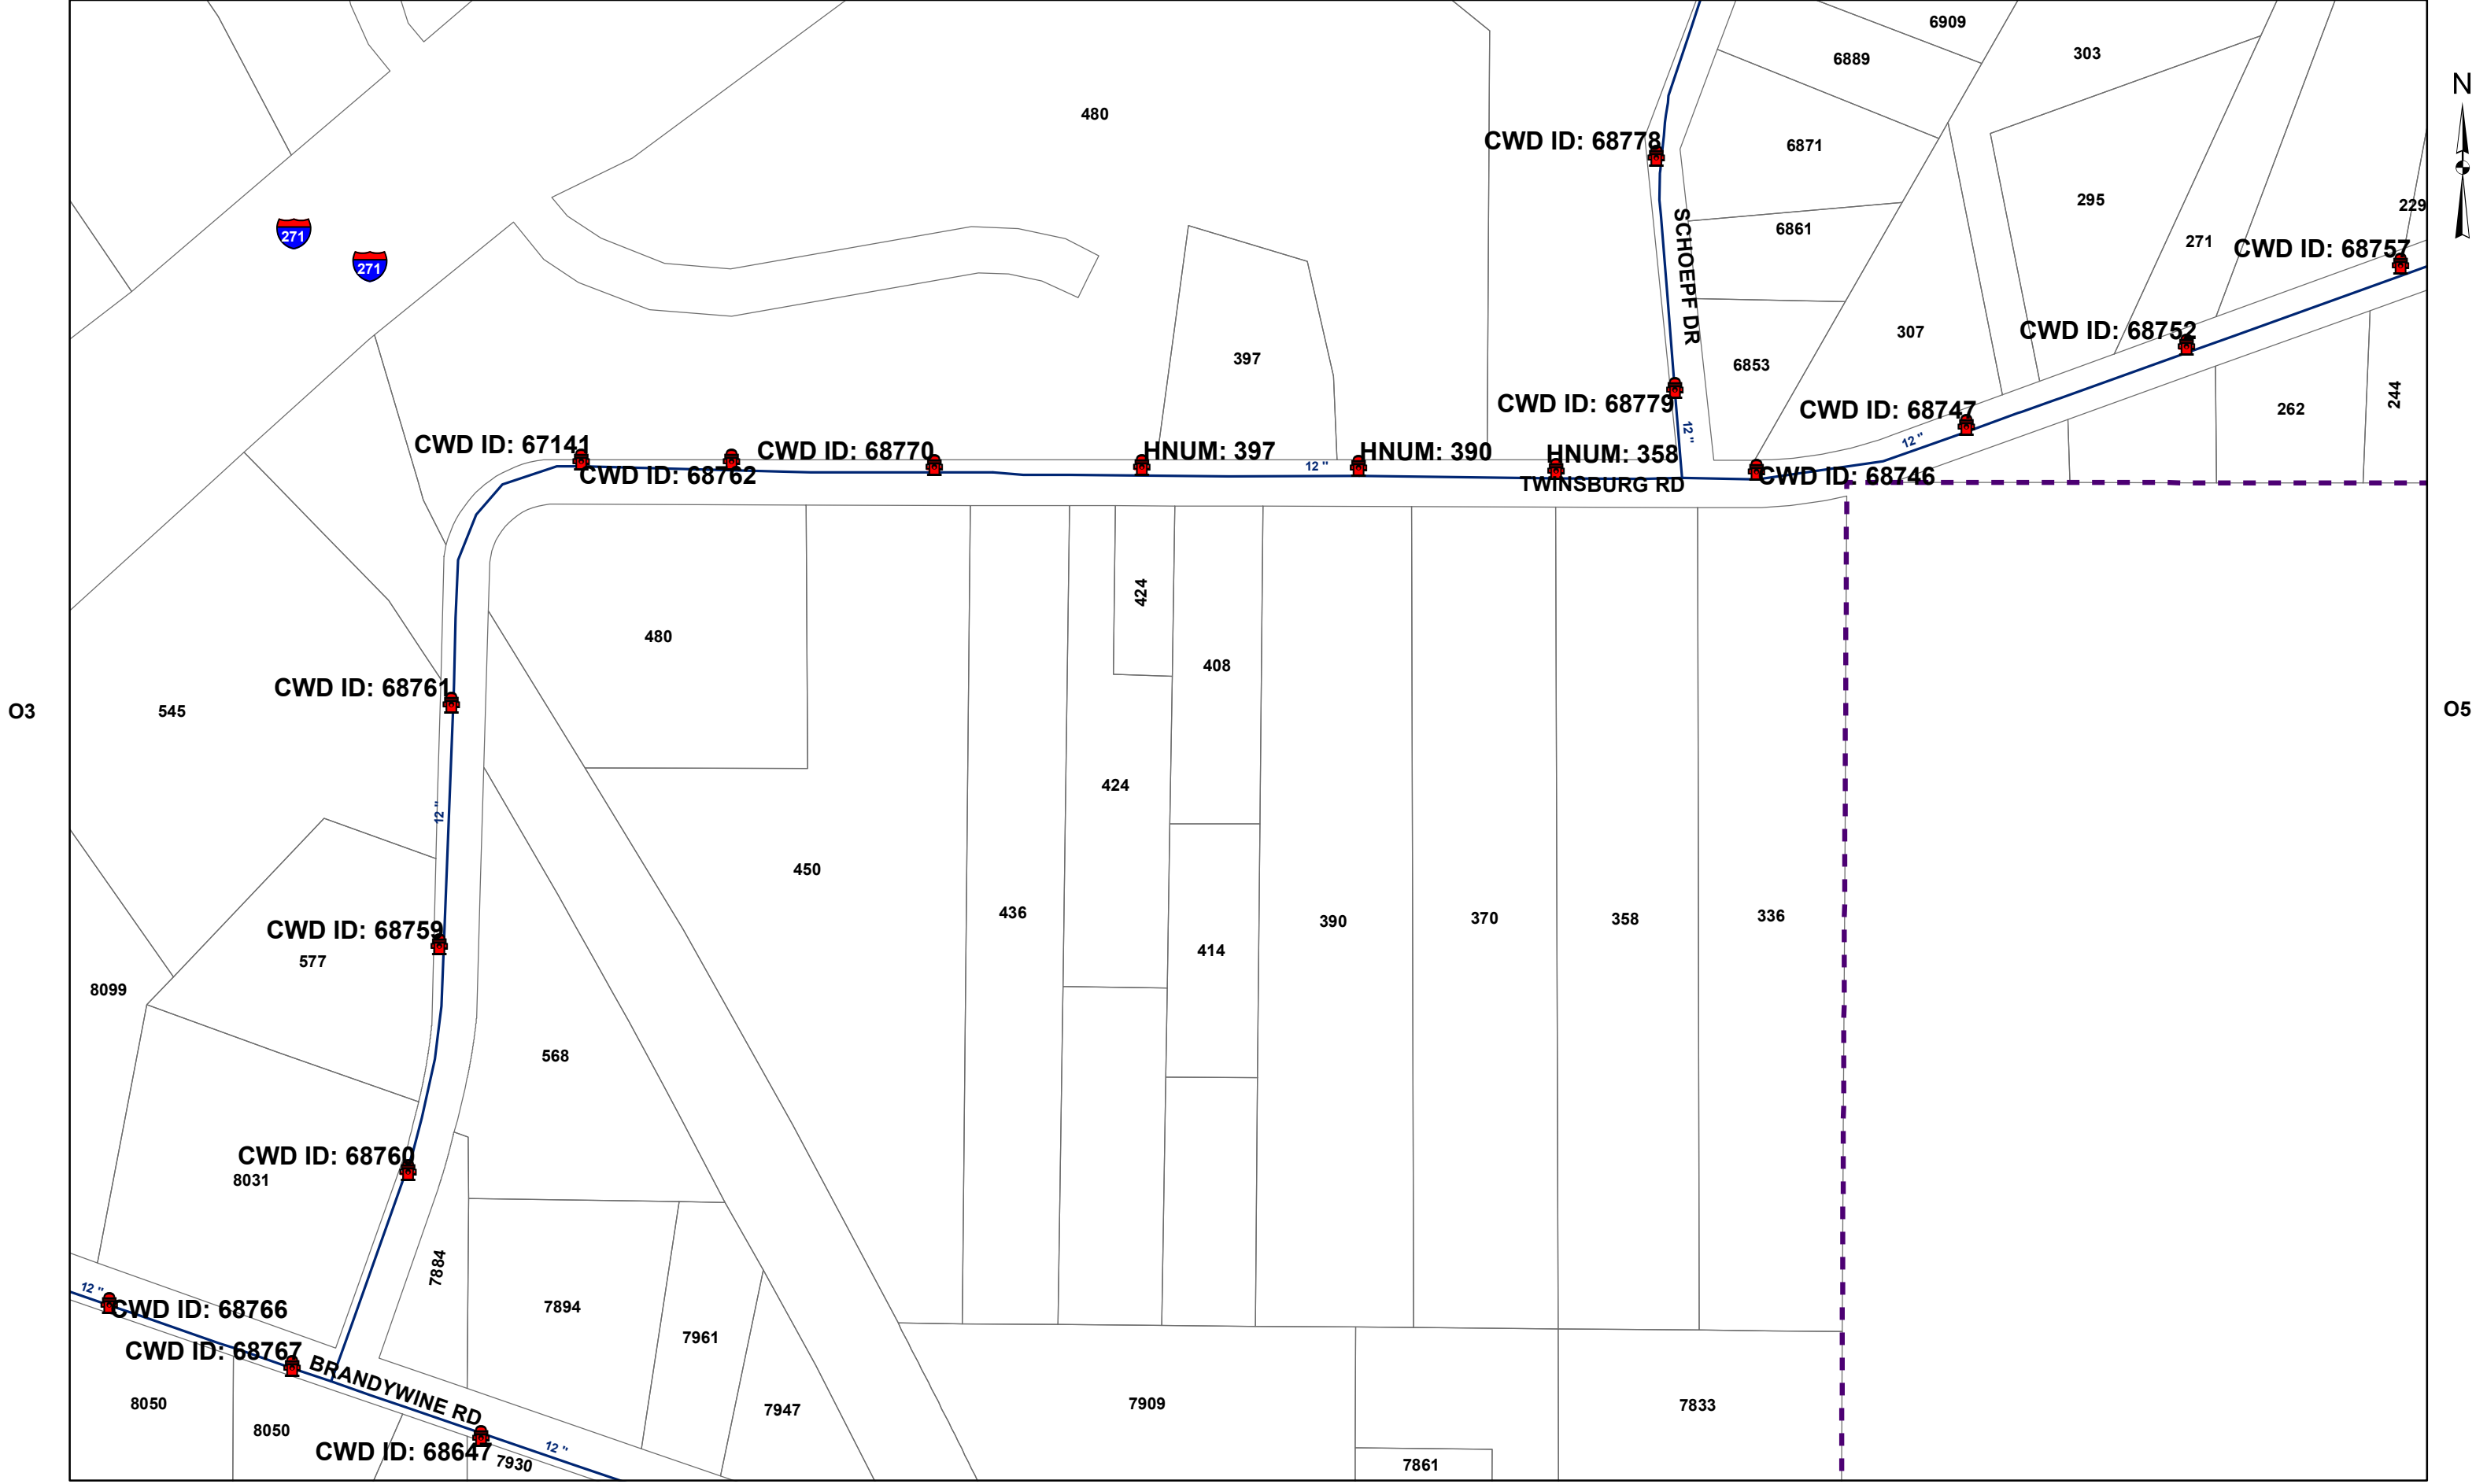


O3

O5

SW: P2

P3

SE: NP

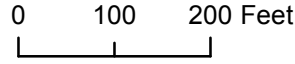

LEGEND: HYDRANT PRIVATE HYDRANT WATERLINE NHWD AREA

REVISED: 10/13/2015

GRID NUMBER: O4

NW:N4

N5

NE:N6




O4

O6

SW:P3

NP

SE:NP

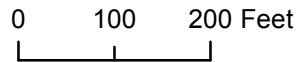

LEGEND: HYDRANT PRIVATE HYDRANT WATERLINE NHWD AREA


REVISED: 10/13/2015

GRID NUMBER: O5

NW:N5

N6

NE:N7

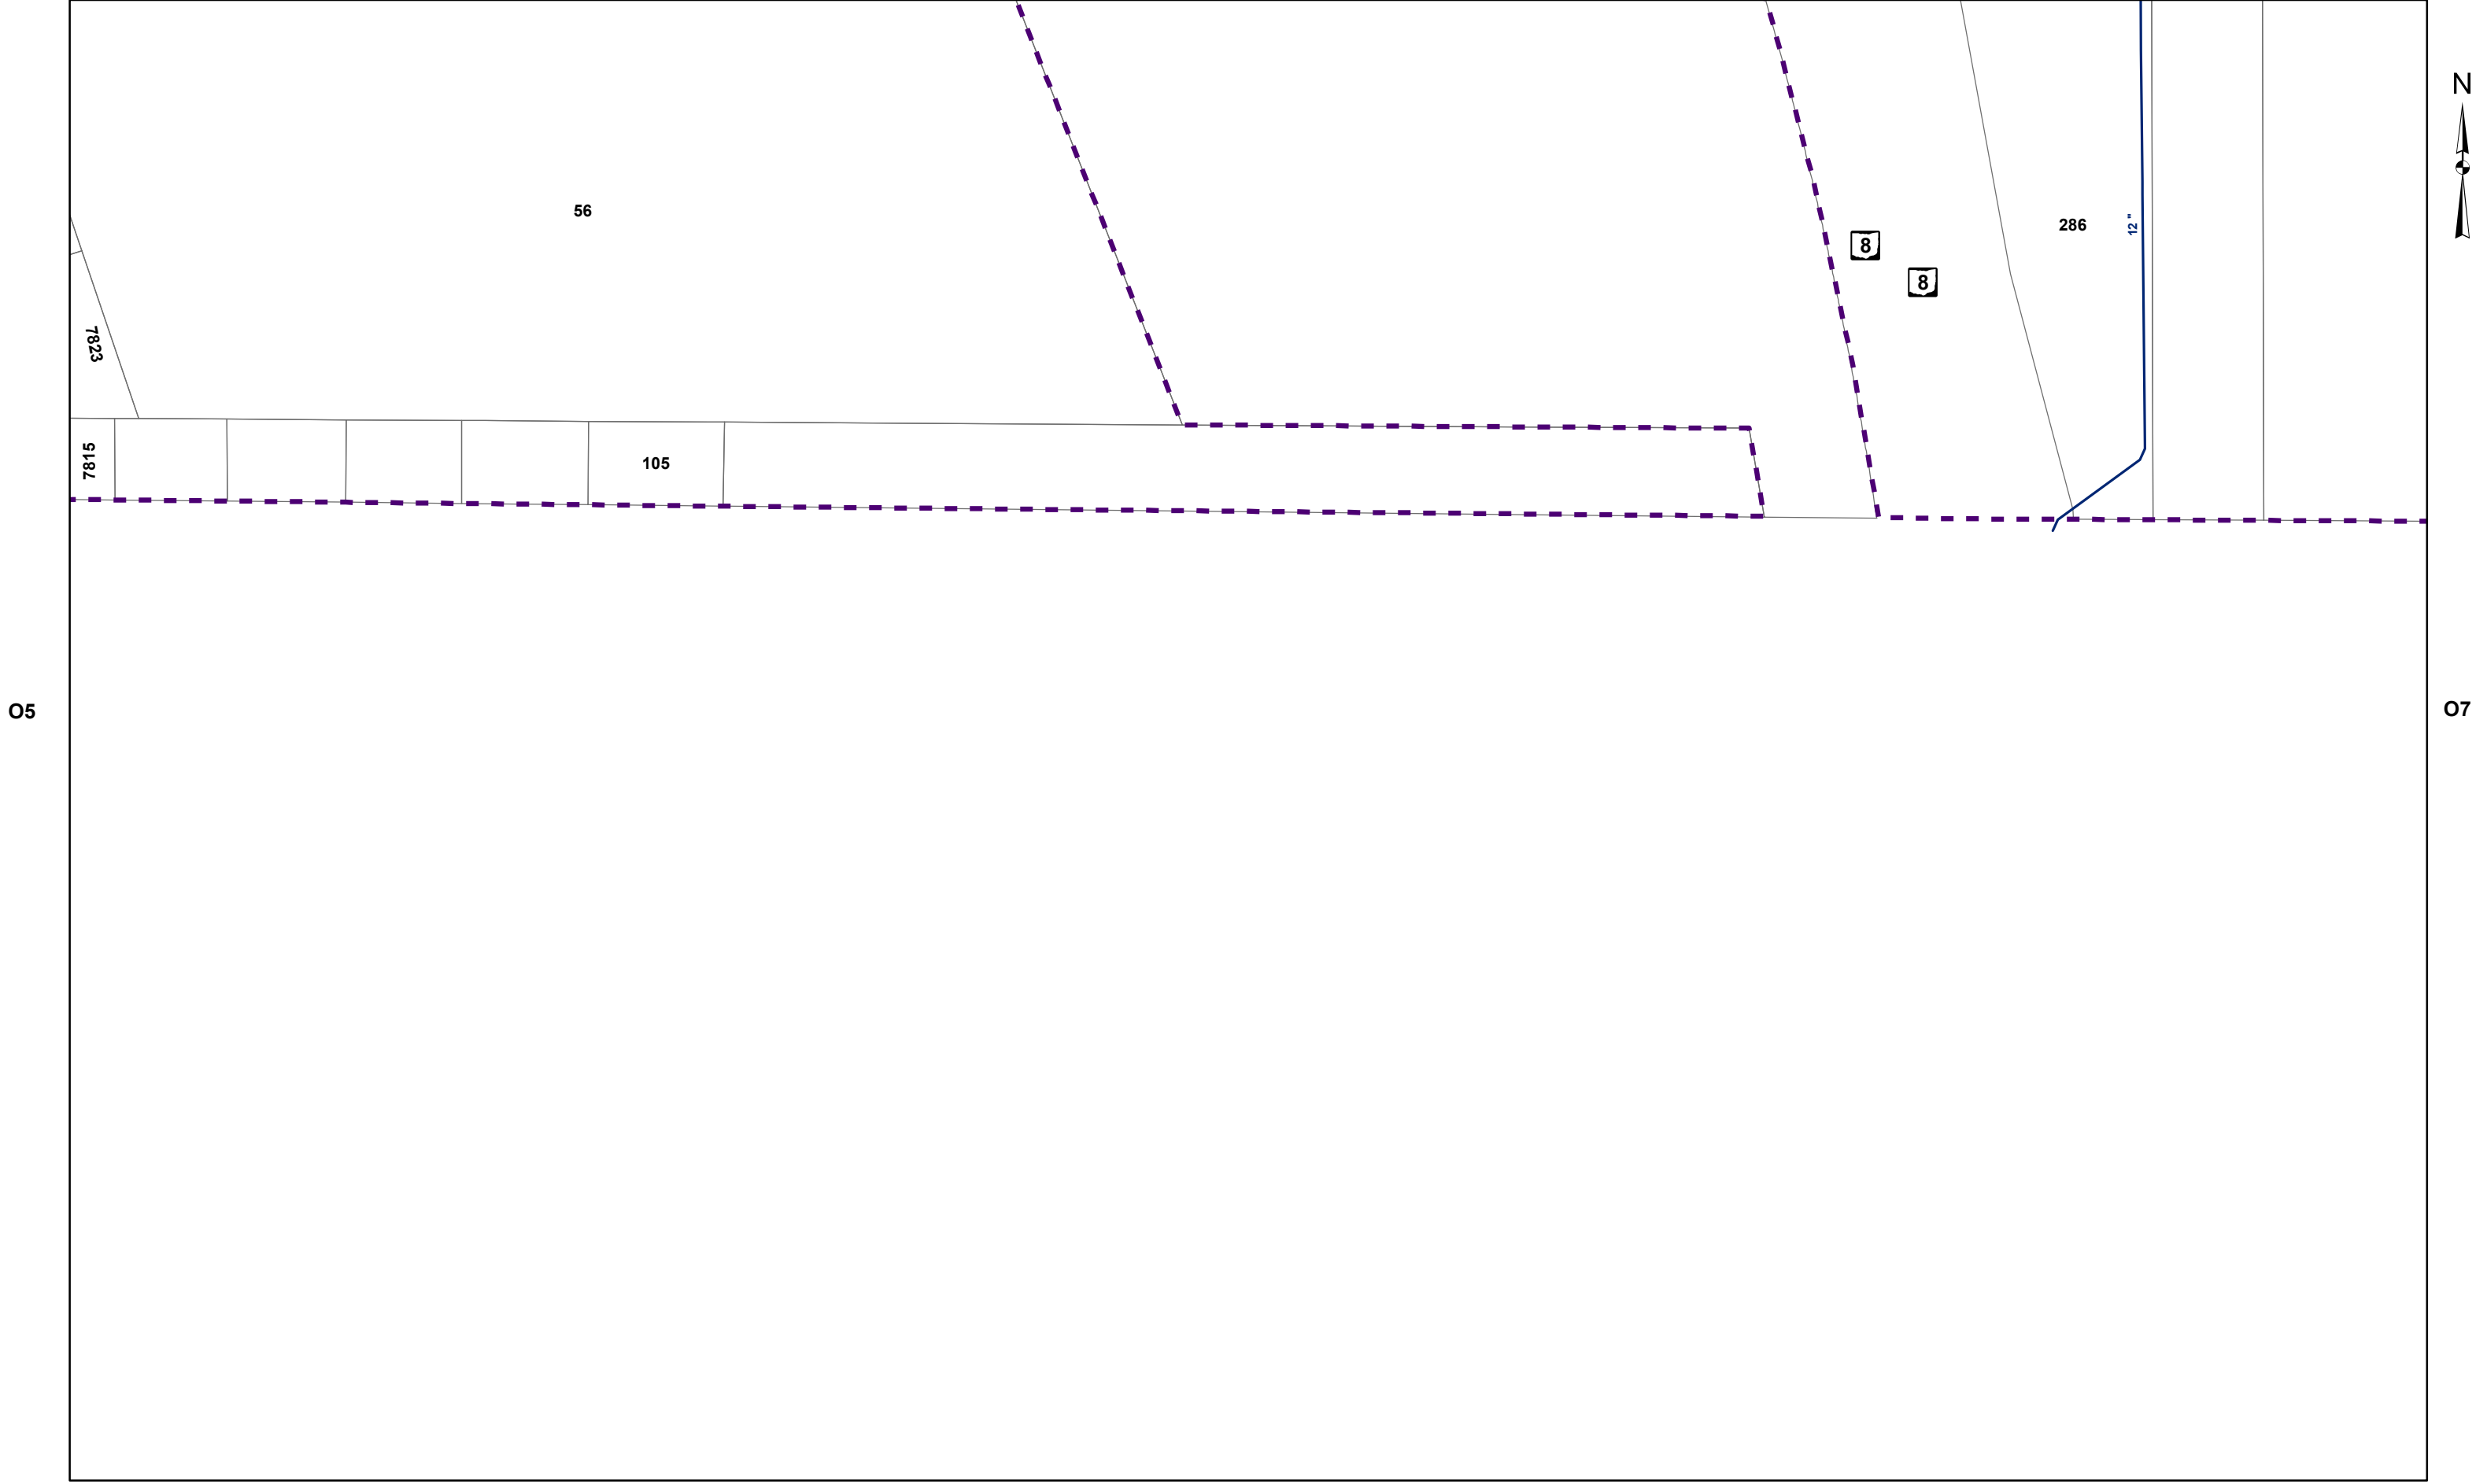


O5

O7

SW:NP

NP

SE:NP

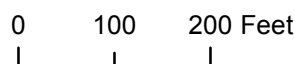

LEGEND:  HYDRANT  PRIVATE HYDRANT  WATERLINE  NHWD AREA


REVISED: 10/13/2015

GRID NUMBER: O6

NW:N6

N7

NE:N8

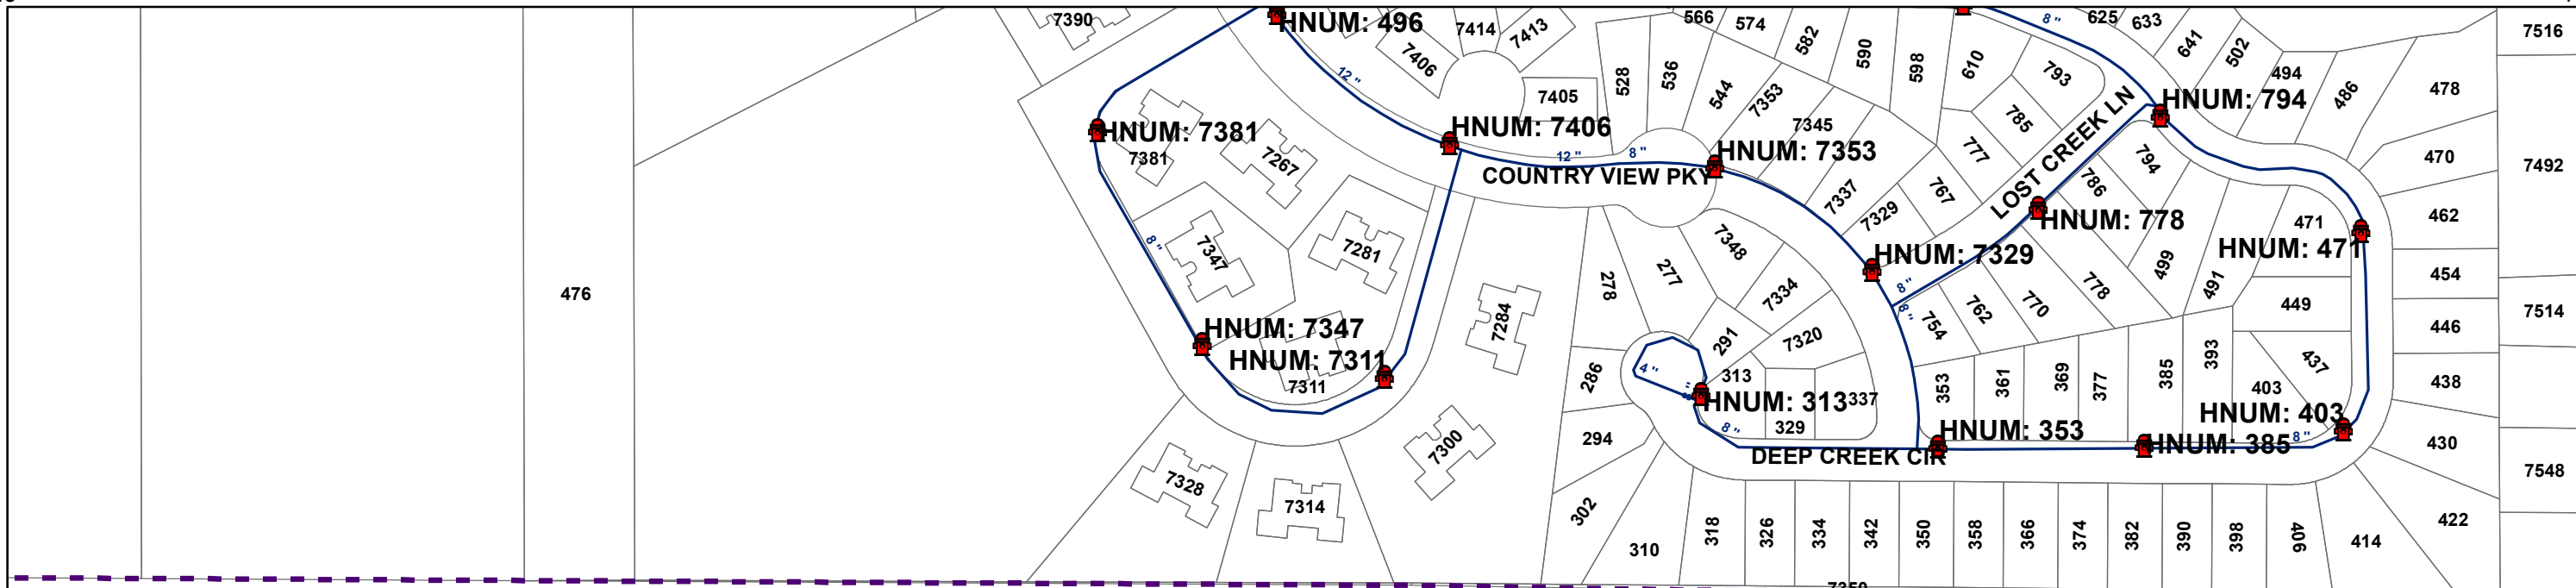

O6

O8

SW:NP

NP

SE:NP



LEGEND: HYDRANT PRIVATE HYDRANT WATERLINE NHWD AREA

REVISED: 10/13/2015

GRID NUMBER: 07

NW:N7

N8

NE:NP

7516

CWD ID: 68433

7492

CWD ID: 68434

7514

7548

HNUM: 7548




O7

NP

SW:NP

NP

SE:NP

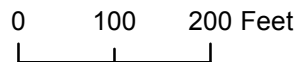

LEGEND: HYDRANT PRIVATE HYDRANT WATERLINE NHWD AREA

REVISED: 10/13/2015

GRID NUMBER: O8

NW:01

O2

NE:03


NP

P2

SW: NP

NP

SE: NP

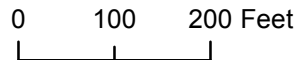


LEGEND:  HYDRANT  PRIVATE HYDRANT  WATERLINE  NHWD AREA

REVISED: 10/13/2015

GRID NUMBER: P1



313

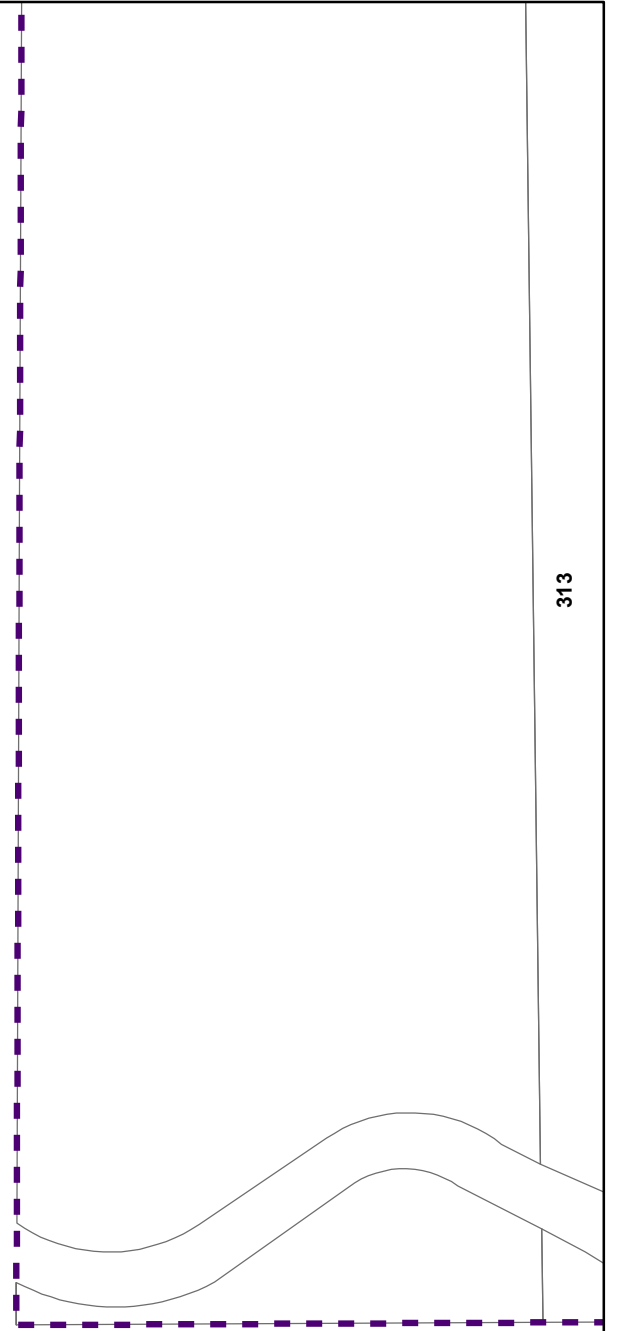

NW:O2

O3

NE:O4

8090

8050

313

6817



HINES HILL RD

P1

P3



SW:NP

NP

SE:NP

0 100 200 Feet

LEGEND: HYDRANT PRIVATE HYDRANT WATERLINE NHWD AREA

REVISED: 10/13/2015

GRID NUMBER: P2

NW:O3

O4

NE:O5

8050

8050

CWD ID: 68647

CWD ID: 68648

7894

7961

7947

7909

7861

7833

CWD ID: 68649

CWD ID: 68650

BRANDYWINE RD

CWD ID: 68651

CWD ID: 68825

HNUM: 7833

CWD ID: 68663

7930

7860

7836

P2

NP

SW:NP

NP

SE:NP

0 100 200 Feet

LEGEND:  HYDRANT  PRIVATE HYDRANT  WATERLINE  NHWD AREA

REVISED: 10/13/2015

GRID NUMBER: P3



12"

12"