

ROLLING BROOKE SUBDIVISION PHASE III

PART OF LOT 9 IN ORIGINAL NORTHFIELD TOWNSHIP

TOWNSHIP OF NORTHFIELD CENTER

COUNTY OF SUMMIT

STATE OF OHIO

THE ROLLING BROOKE DEVELOPMENT INC., (HEREINAFTER REFERRED TO AS GRANTOR),
BEING THE OWNER OF THIS PLATTED LAND.DECLARANT:
Rolling Brooke Development, Inc.,
An Ohio Corporation.

Storm water management and natural drainage way easements as shown on the plat of the Rolling Brooke Subdivision Phase III are hereby dedicated to Summit County, Ohio. It shall be the responsibility of the Grantor and Grantors successors, the Rolling Brooke Subdivision Homeowner's Association, Inc., and their assigns to maintain and manage the detention basins and natural drainage ways so as to retain control and channel the discharge of storm water and natural drainage way as per its intended design and pay for the costs of and be responsible for maintaining, operating, repairing, correcting the detention basins and drainage ways located in the Easement Areas shown on the Rolling Brooke Subdivision plat. The Grantee, County of Summit and its successors and assigns shall have no obligation to pay for the costs or to be responsible for maintaining, operating, repairing and correcting the detention basins or natural drainage way shown on the Rolling Brooke Subdivision plat.

However, in the event that Grantor or Grantor's successors, the Rolling Brooke Subdivision Homeowners Association or their assigns fail to perform the responsibilities outlined herein and after 30 days written notice from the Director of Public Service, in his/her sole opinion, of any deficiency in the maintenance or operation of the detention basin or natural drainage way or in the event of an emergency as determined by the County Engineer, in his/her sole discretion, and without notice to the Grantor, the Grantee, its employees and agents may enter upon the Easement Area to make repairs or corrections and perform maintenance. The costs of repairs, corrections, and maintenance made by Grantee shall be assessed against the Homeowners Association, assigns or successors or to the 85 individual lot owners on a 1/85 share basis. Such entry upon the Easement Area shall not be deemed a trespass.

Rolling Brooke Development, Inc., the undersigned owner of the land embraced within this subdivision do hereby declare this plat to be our free act and deed, and do hereby dedicate to public use forever the streets and easements and also hereby grant unto the County of Summit and its corporate successors permanent easements for the construction, maintenance, and operation of public facilities and appurtenances as shown upon this plat and reserve the open space areas for use as defined in zoning regulations of the Northfield Center Township.

Witness

David Kolar - President of
Rolling Brooke Development, Inc.,

Witness

The Storm Water Pollution Prevention Plan approved by the Summit Soil and Water District and on file at their office shall be implemented by the Developer during the construction of improvements for this development. Upon transfer of each lot, the home builder and/or lot owner shall be responsible for implementation of the plan and establishment of landscaping.

Declaration of easements, covenants, and restrictions and Rolling Brooke Subdivision Homeowner's Association recorded in Summit County Records Office, Electronic Reception Numbers 54641996 (29 Pages) and 54637065 (28 Pages).

STATE OF OHIO)
SUMMIT COUNTY)

BEFORE ME, a notary public in and for said county and state, personally appeared Rolling Brooke Development Inc., as the fee simple owner of the property, by its president David Kolar, who executed the above instrument and acknowledged that he did examine and read the same, and that he did sign it, and such signing was his free act and deed.

IN TESTIMONY WHEREOF, I have hereunto set my hand and official seal at _____, Ohio, this ____ day of _____.

Notary Public

CHAGRIN VALLEY ENGR.


SCAN DATE:

SCAN FILE: X:\North Hills Water District\

ROLLING BROOKE WAY/ROLLING BROOKE SUB PHASE 3 PLAT

JOB#:

R/W IN INTERIOR ROADS = 6.2524 Ac.
OPEN SPACE PARCELS A, B, C & D = 17.7677 Ac.
85 LOTS (1 THRU 85) = 17.0773 Ac.
TOTAL AREA : 41.0974 Ac.

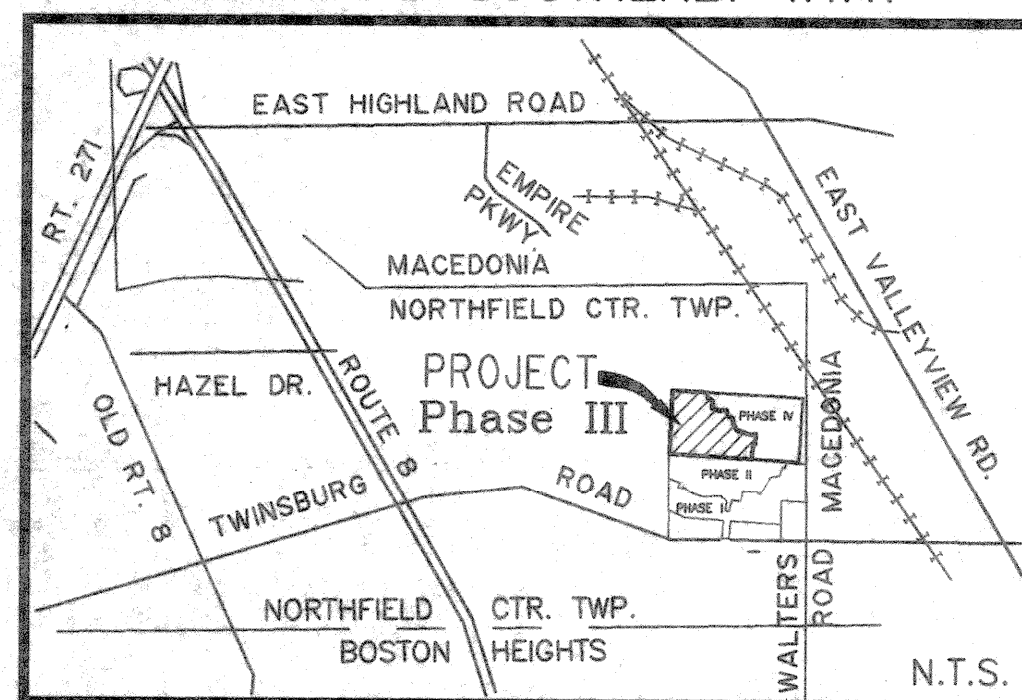JUNE, 2003
CLEVELAND SOUTHERLY WWTP

VICINITY MAP

BASIS OF BEARINGS:
CENTERLINE OF TWINSBURG RD. FROM THE WHEELER AND MELENA SURVEY
AS RECORDED IN VOL. 5302, PAGE 383 IN SUMMIT COUNTY RECORDERS OFFICE.

OPEN SPACES ARE HEREBY DEEDED TO ROLLING BROOKE SUBDIVISION HOMEOWNERS ASSOCIATION. THEY MAY NOT BE BUILT UPON AND ARE NOT BUILDABLE LOTS, WITH THE EXCEPTION OF TRANSFER AND AGGREGATION TO AN ADJOINING PROPERTY. SAID OPEN SPACES MAY NOT BE SOLD WITHOUT PRIOR APPROVAL OF THE NORTHFIELD CENTER TWP., OHIO ZONING COMMISSION.

I hereby certify that this plat is a true and complete land survey made under my supervision on NOVEMBER 2002 and that all survey monuments shown have been set or will be set as shown.


TIMOTHY J. BRIGGS, P.L.S. NO. 7495 DATE
CAMPBELL AND ASSOCIATES, INC.



1923 Bailey Road Suite A Cuyahoga Falls, Ohio 44221 (330) 945-4117

CAMPBELL &
ASSOCIATES, INC.

Surveying • Engineering

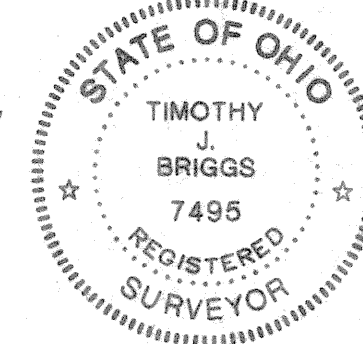

FISCAL OFFICERS STAMP

RECORDER'S STAMP

THE GRANTOR HEREBY GRANT UNTO THE TOWNSHIP OF NORTHFIELD CENTER, COUNTY OF SUMMIT, THE OHIO EDISON COMPANY, THE WESTERN RESERVE TELEPHONE COMPANY, THE DOMINION EAST OHIO GAS COMPANY AND DELPHIA CABLE, THEIR SUCCESSORS AND ASSIGNS (HEREINAFTER REFERRED TO AS THE GRANTEEES) AND ANY OTHER COMMUNICATION ENTITIES FRANCHISED TO SERVE THE COMMUNITY, A PERMANENT EASEMENT TEN (10) FEET IN WIDTH, ON THE FRONT OF ALL LOTS AS SHOWN HEREON AND DELINEATED BY DASHED LINES AND LABELED AS "UTILITY EASEMENT", TO CONTRACT, PLACE, OPERATE, MAINTAIN, REPAIR, RECONSTRUCT, AND RELOCATE SUCH UNDERGROUND AS ELECTRIC, GAS AND COMMUNICATION SYSTEM CABLES, DUCTS, CONDUITS, MANHOLES, PIPES SURFACE OR BELOW GROUND INSTALLED TRANSFORMERS, PEDESTAL CONCRETE PADS, REGULATING AND METERING EQUIPMENT, SURFACE MARKERS AND OTHER BELOW AND ABOVE GROUND FACILITIES, FIXTURES AND APPURTENANCES AS ARE DEEMED NECESSARY OR CONVENIENT BY THE GRANTEEES FOR DISTRIBUTING, TRANSMITTING, AND TRANSPORTING ELECTRICITY, GAS, COMMUNICATION SYSTEMS AND SIGNALS FOR PUBLIC AND PRIVATE USE AT SUCH LOCATIONS AS GRANTEEES MAY DETERMINE UPON, WITHIN AND ACROSS THE EASEMENT AREA AND PREMISES FOR THE PURPOSE OF OPERATING, CONSTRUCTING AND MAINTAINING SANITARY SEWERS, WATER LINES, OPEN AND CLOSED STORM SEWERS.

THE GRANTEEES SHALL HAVE THE RIGHT WITHOUT LIABILITY TO REMOVE TREES, LANDSCAPING AND LAWNS WITHIN THE EASEMENT AREAS AS MAY BE REQUIRED TO INSTALL, MAINTAIN, REPAIR OR OPERATE SAID ELECTRIC, GAS AND COMMUNICATION SYSTEMS.

THE GRANTEEES SHALL BE RESPONSIBLE TO RESTORE LAWN, WALKS AND DRIVES WITHIN THE EASEMENT AREA TO AS REASONABLE CONDITION AS POSSIBLE TO THE CONDITION PRIOR TO AN OPERATION CONTEMPLATED BY THIS EASEMENT, AND DO ALSO HEREBY GRANT UNTO THE TOWNSHIP OF NORTHFIELD CENTER AND SUMMIT COUNTY ITS SUCCESSORS AND ASSIGNS "UTILITY EASEMENT" AS SHOWN HEREON TO LAY, MAINTAIN, REMOVE OR REPAIR ABOVE OR BELOW GROUND PUBLIC UTILITIES INCLUDING BUT NOT LIMITED TO, SANITARY SEWERS, WATER MAINS, STORM SEWERS, DRAINAGE DITCHES, SWALES AND OR NECESSARY APPURTENANCES.

NOTE:

MINIMUM FRONT SETBACKS ARE SHOWN ON THE PLAT.
MINIMUM SPACING REQUIREMENTS:
20 FEET SIDE TO SIDE BUILDING SEPARATION
50 FEET REAR TO REAR BUILDING SEPARATION
30 FEET REAR TO SIDE BUILDING SEPARATION

MINIMUM FLOOR AREA REQUIRED:
SINGLE - FAMILY DETACHED UNIT:

TOTAL AREA PER DWELLING UNIT = 1500 SF
FIRST FLOOR OF MULTI - STORY = 1000 SF
SINGLE - FAMILY CLUSTER UNIT:

TOTAL AREA PER DWELLING UNIT = 1000 SF
FIRST FLOOR OF MULTI - STORY = 950 SF

APPROVED BY THE NORTHFIELD CENTER
TOWNSHIP ZONING COMMISSION THIS _____ DAY OF _____

ZONING INSPECTOR _____ SECRETARY _____

APPROVED BY THE SUMMIT
COUNTY PLANNING COMMISSION THIS _____ DAY OF _____

CHAIRMAN _____ SECRETARY _____

APPROVED BY THE SUMMIT
COUNTY EXECUTIVE THIS _____ DAY OF _____

CHAIRMAN _____ SECRETARY _____

APPROVED BY
ORDINANCE No. _____ THIS _____ DAY OF _____


COUNCIL PRESIDENT _____ CLERK _____

APPROVED BY THE SUMMIT
COUNTY ENGINEER THIS _____ DAY OF _____

DAVID MARQUARD
SUMMIT COUNTY ENGINEER

BASIS OF BEARINGS:
CENTERLINE OF TWINSBURG RD. FROM THE WHEELER AND MELENA SURVEY
AS RECORDED IN VOL. 5302, PAGE 383 IN SUMMIT COUNTY RECORDERS OFFICE.


2°50'24" RECORD PLAT BEARING
STATE PLANE COOR.

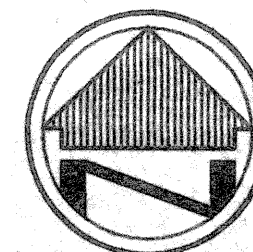

SCALE FACTOR 0.99994610
STATE PLANE DATUM: NAD 83 (1986)



SCALE: 1"=100'

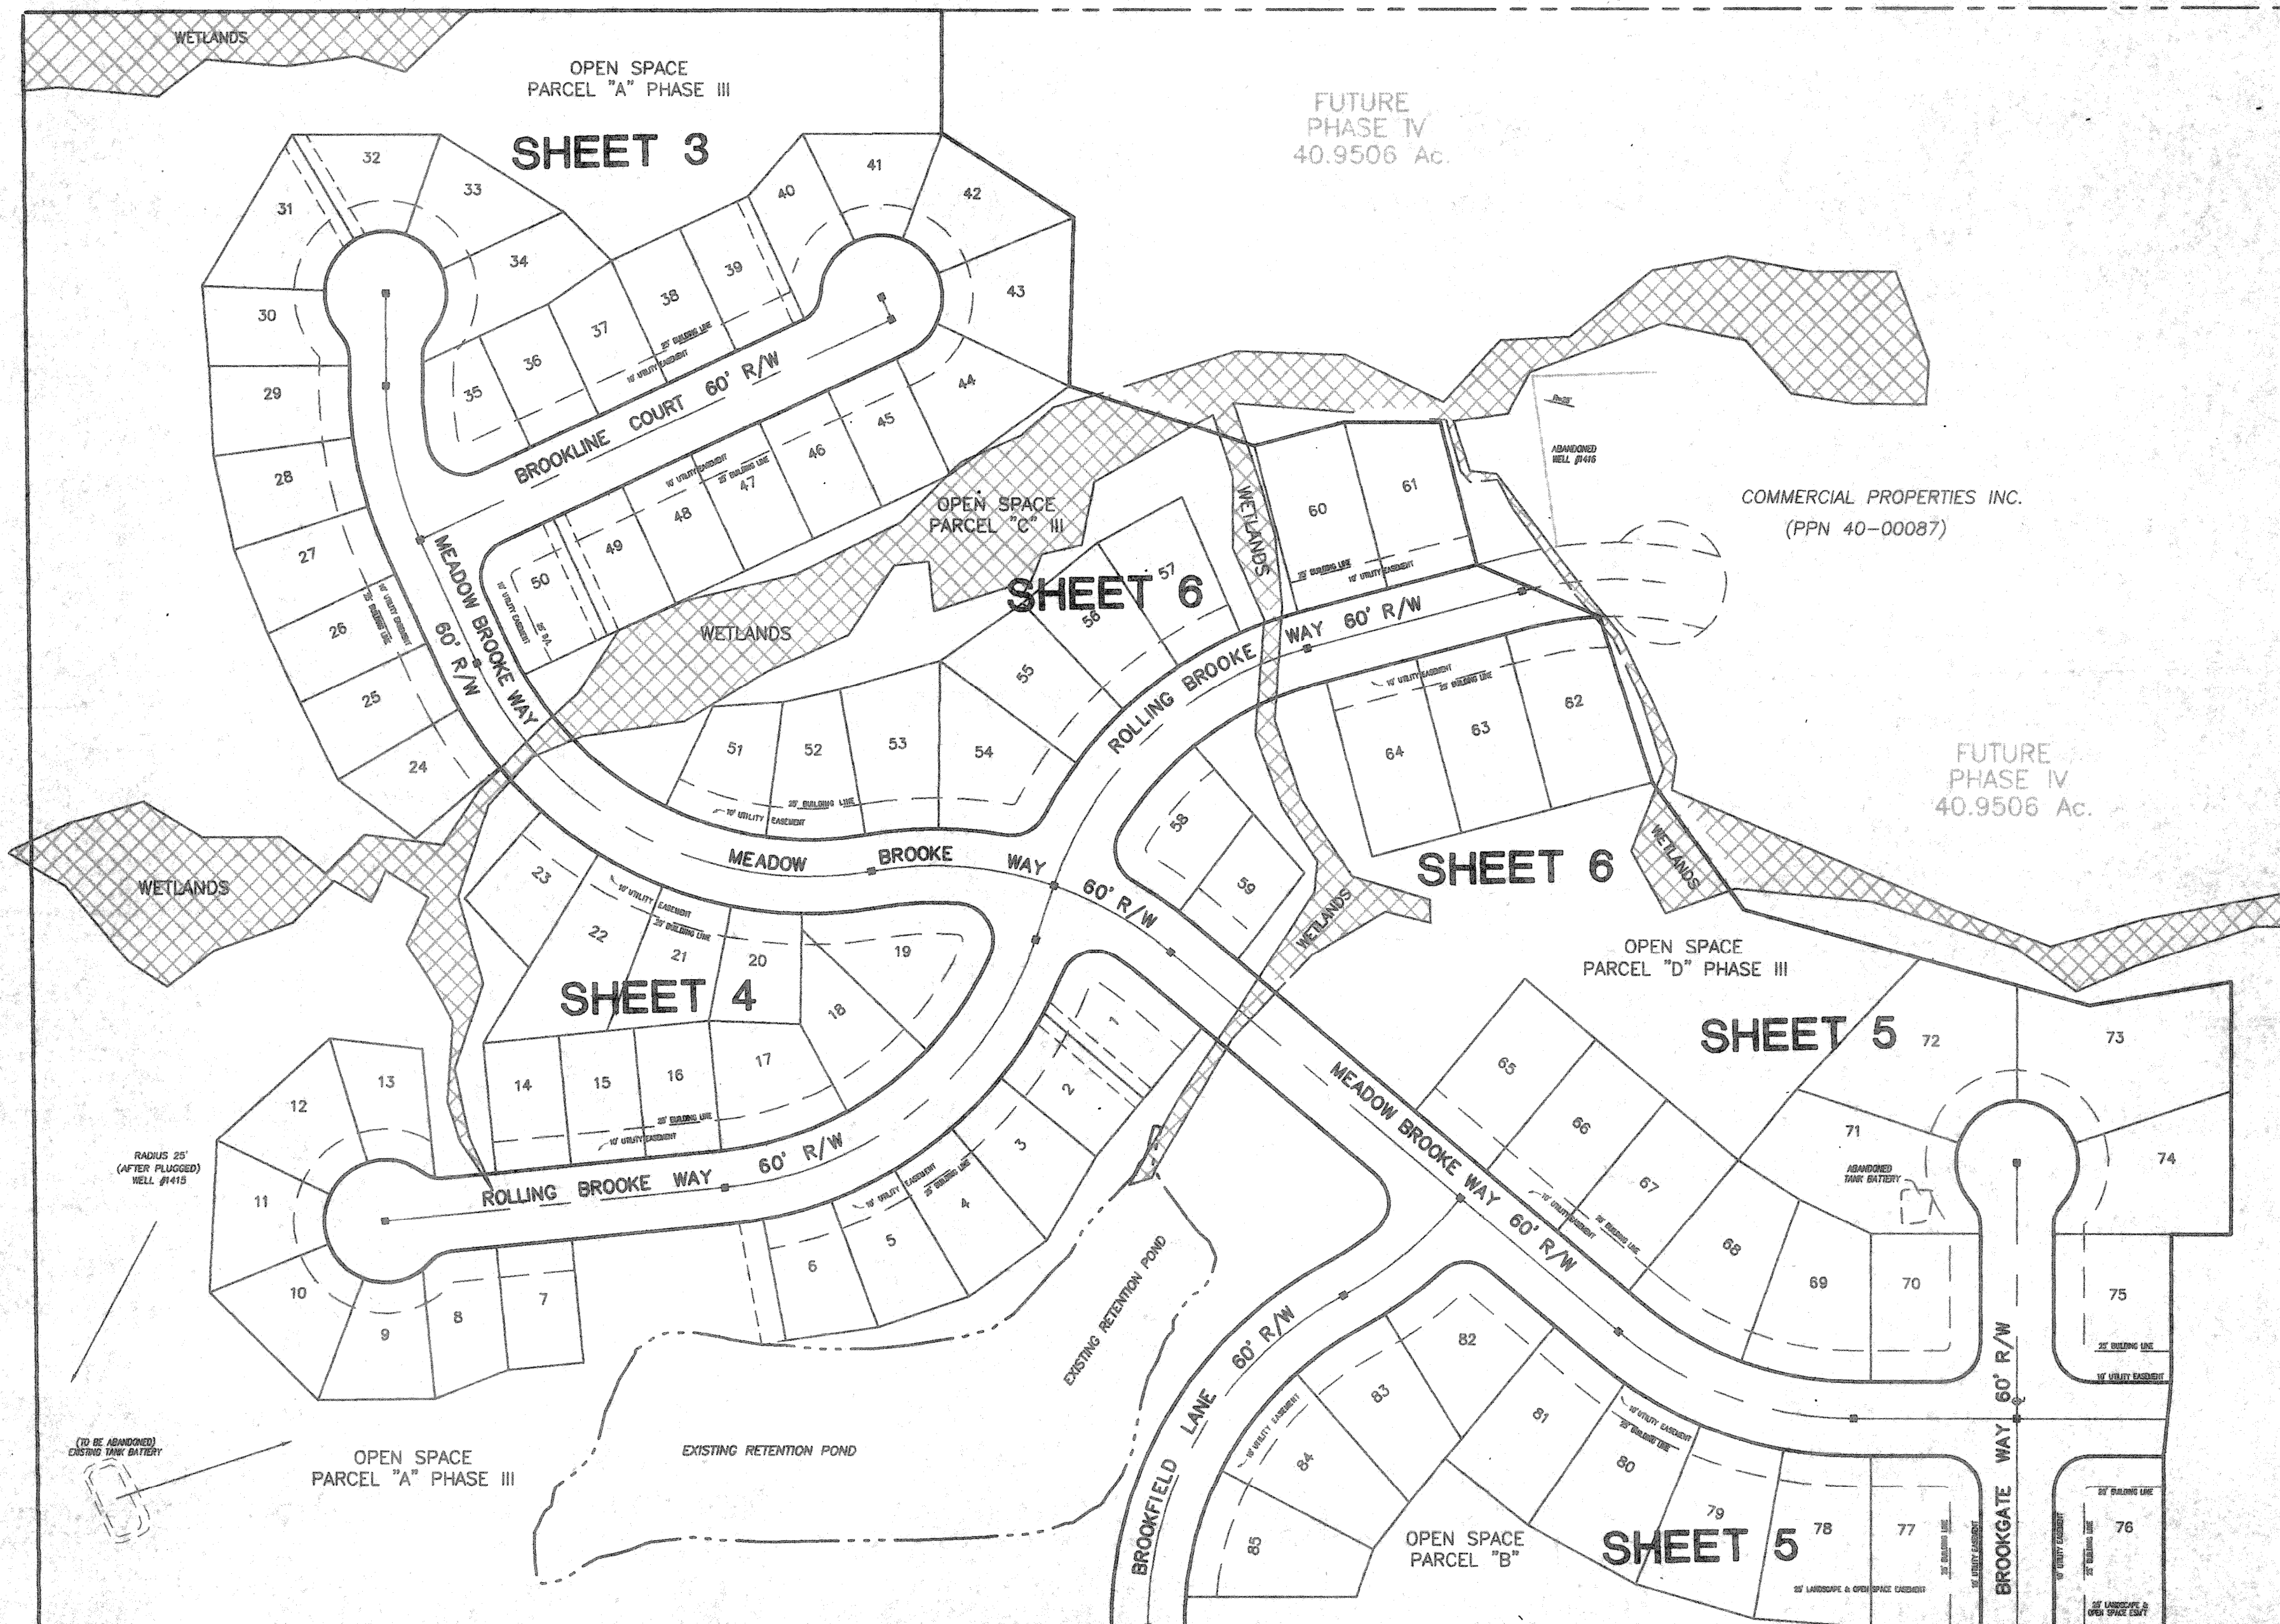


ROLLING BROOKE PHASE III SHEET 3 OF 7

SEE SHEET 3

SEE SHEET 6

2°50'24" RECORD PLAT BEARING
STATE PLANE COOR.

SCALE FACTOR 0.99994610
STATE PLANE DATUM: NAD 83 (1986)

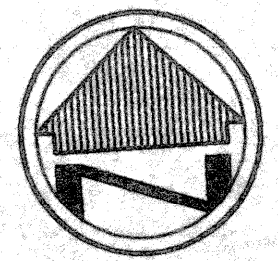

0' 50' 100' 150'
SCALE: 1"=50'

N 02°37'24" E
1310.78' (MCA.) 1306.21' (DEED)

THE PAUL JACKSON FAMILY LIMITED PARTNERSHIP
Rec. No. 54494764 P.N. 4001875

(TO BE ABANDONED)
EXISTING TANK BATTERY

RADIUS 25'
(AFTER PLUGGED)
WELL #1415

OPEN SPACE
PARCEL "A" PHASE III

577620 S.F.
13.2603 AC.

EXISTING RETENTION POND

SEE SHEET 5

LEGEND:
■ C/L ODOT MC-1 ADJUSTABLE
MONUMENT BOX WITH 1" DIAMETER
AND 36" LONG REBAR w/I.D. CAP.
○ MONUMENT FOUND.
● 5/8" REBAR w/I.D. CAP "CAMPBELL &
ASSOC., INC." SET.

NOTE:
FOR CURVE DATA
SEE SHEET 7 OF 7

BASIS OF BEARINGS:
CENTERLINE OF TWINSBURG RD. FROM THE WHEELER AND MELINA SURVEY
AS RECORDED IN VOL. 5302, PAGE 383 IN SUMMIT COUNTY RECORDERS OFFICE.


THE PAUL JACKSON FAMILY LIMITED PARTNERSHIP
Rec. No. 54494764
P.N. 4001876

D.L. & S.K. McKIRGAN
7561/898
P.N. 4002363

N.W. COR. ROLLING
BROOKE PHASE II

S/L 93

ROLLING BROOKE PHASE III SHEET 4 OF 7

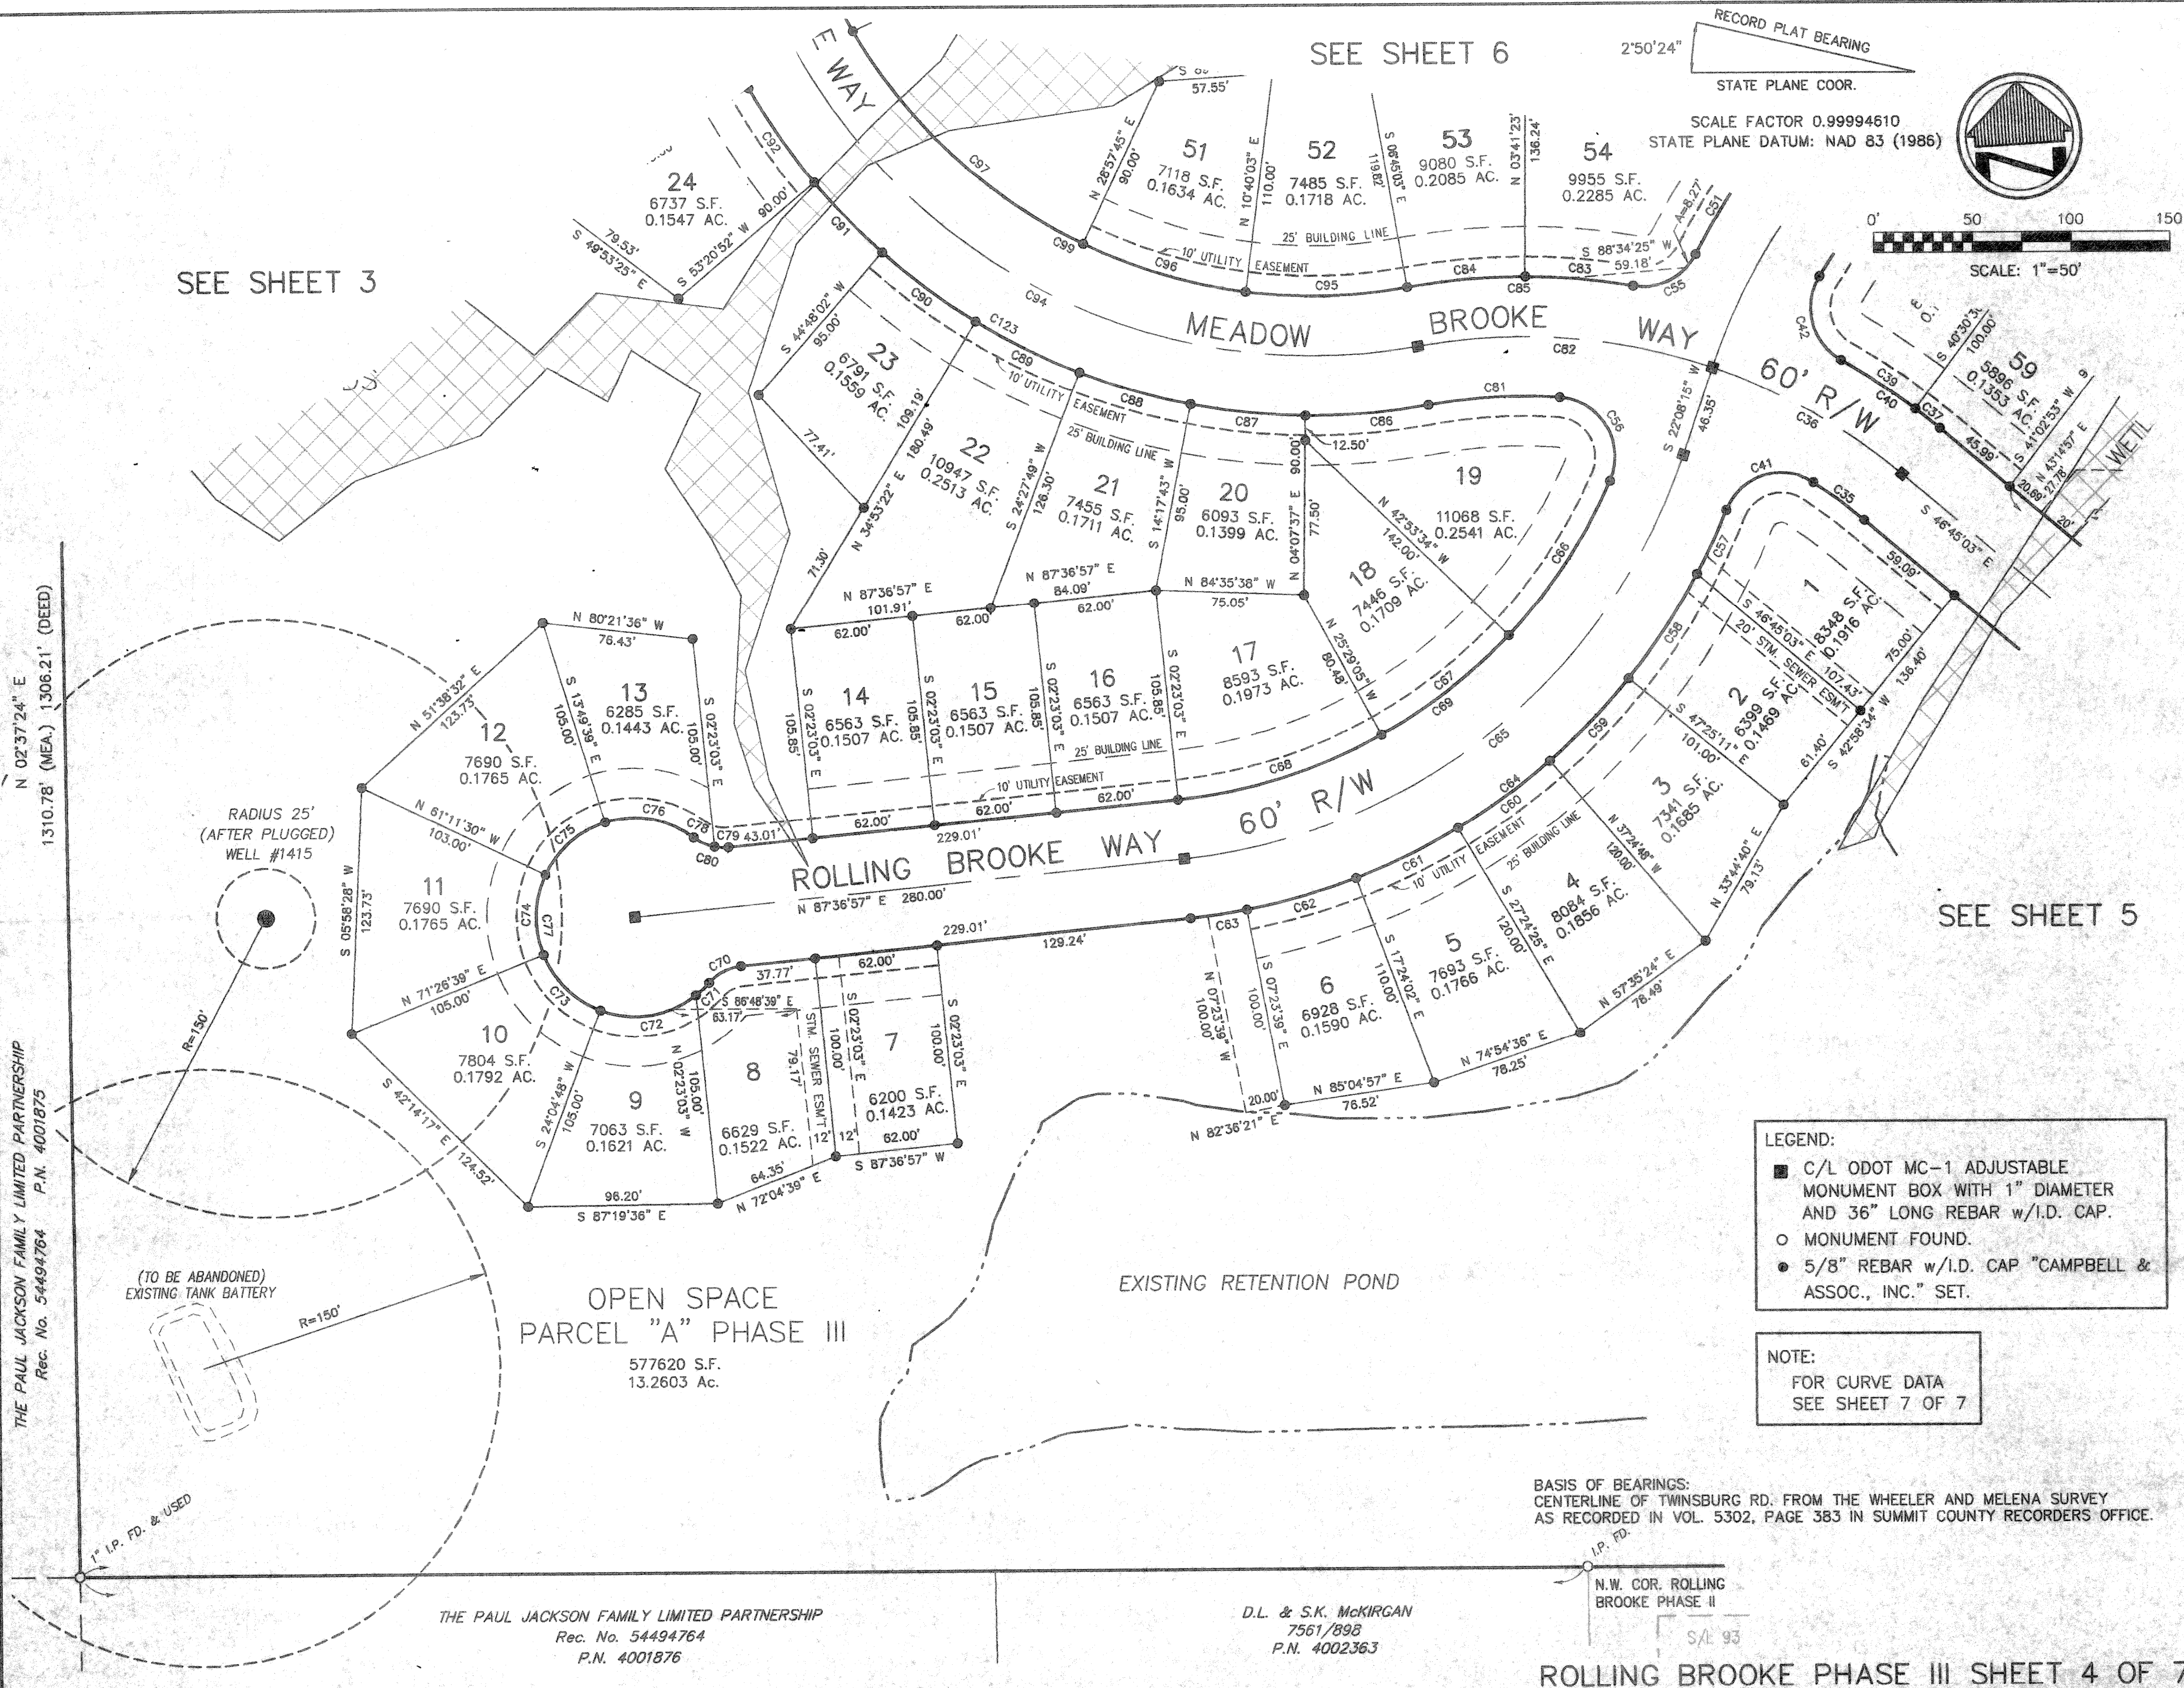

LEGEND:

- C/L ODOT MC-1 ADJUSTABLE MONUMENT BOX WITH 1" DIAMETER AND 36" LONG REBAR w/I.D. CAP.
- MONUMENT FOUND.
- 5/8" REBAR w/I.D. CAP "CAMPBELL & ASSOC., INC." SET.

NOTE:

FOR CURVE DATA
SEE SHEET 7 OF 7


BASIS OF BEARINGS:
CENTERLINE OF TWINSBURG RD. FROM THE WHEELER AND MELENA SURVEY
AS RECORDED IN VOL. 5302, PAGE 383 IN SUMMIT COUNTY RECORDERS OFFICE.

SEE SHEET 6


2°50'24" RECORD PLAT BEARING
STATE PLANE COOR.

SCALE FACTOR 0.99994610
STATE PLANE DATUM: NAD 83 (1986)

0' 50' 100' 150'
SCALE: 1"=50'

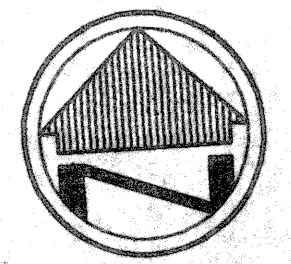



SEE SHEET 4

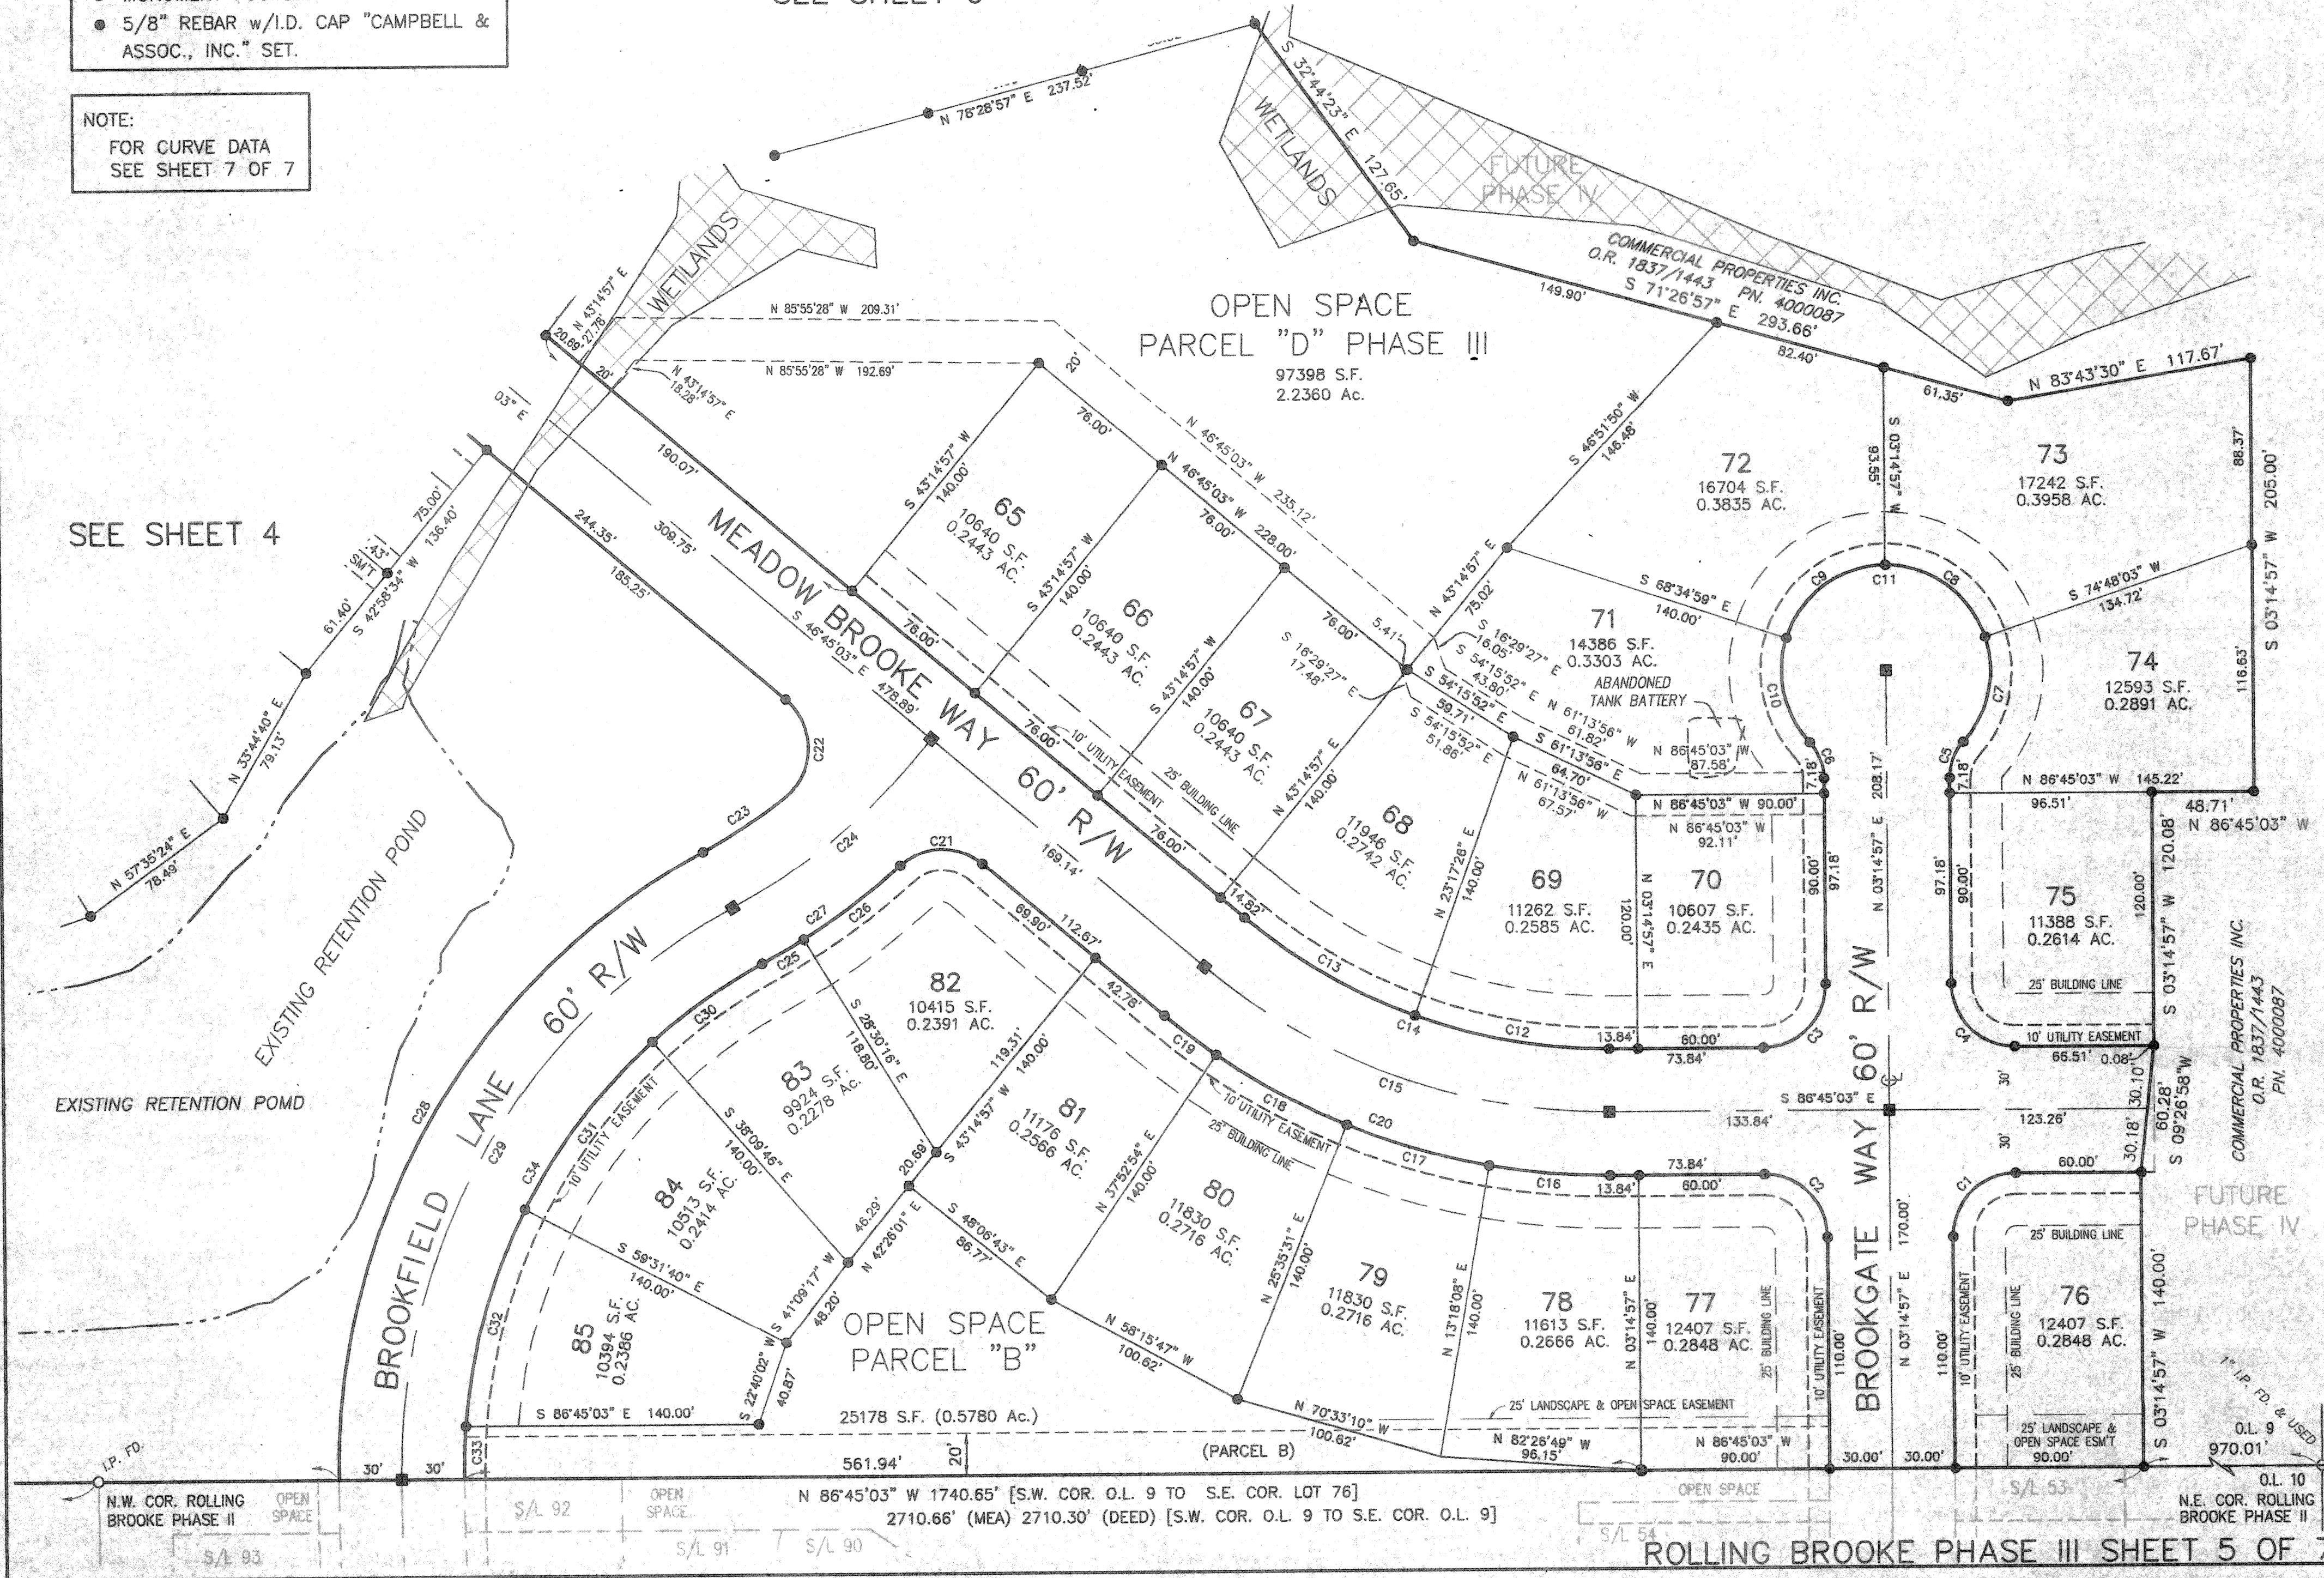

- LEGEND:
- C/L ODOT MC-1 ADJUSTABLE MONUMENT BOX WITH 1" DIAMETER AND 36" LONG REBAR w/I.D. CAP.
 - MONUMENT FOUND.
 - 5/8" REBAR w/I.D. CAP "CAMPBELL & ASSOC., INC." SET.

NOTE:
FOR CURVE DATA
SEE SHEET 7 OF 7

2'50'24" RECORD PLAT BEARING
STATE PLANE COOR.
SCALE FACTOR 0.99994610
STATE PLANE DATUM: NAD 83 (1986)

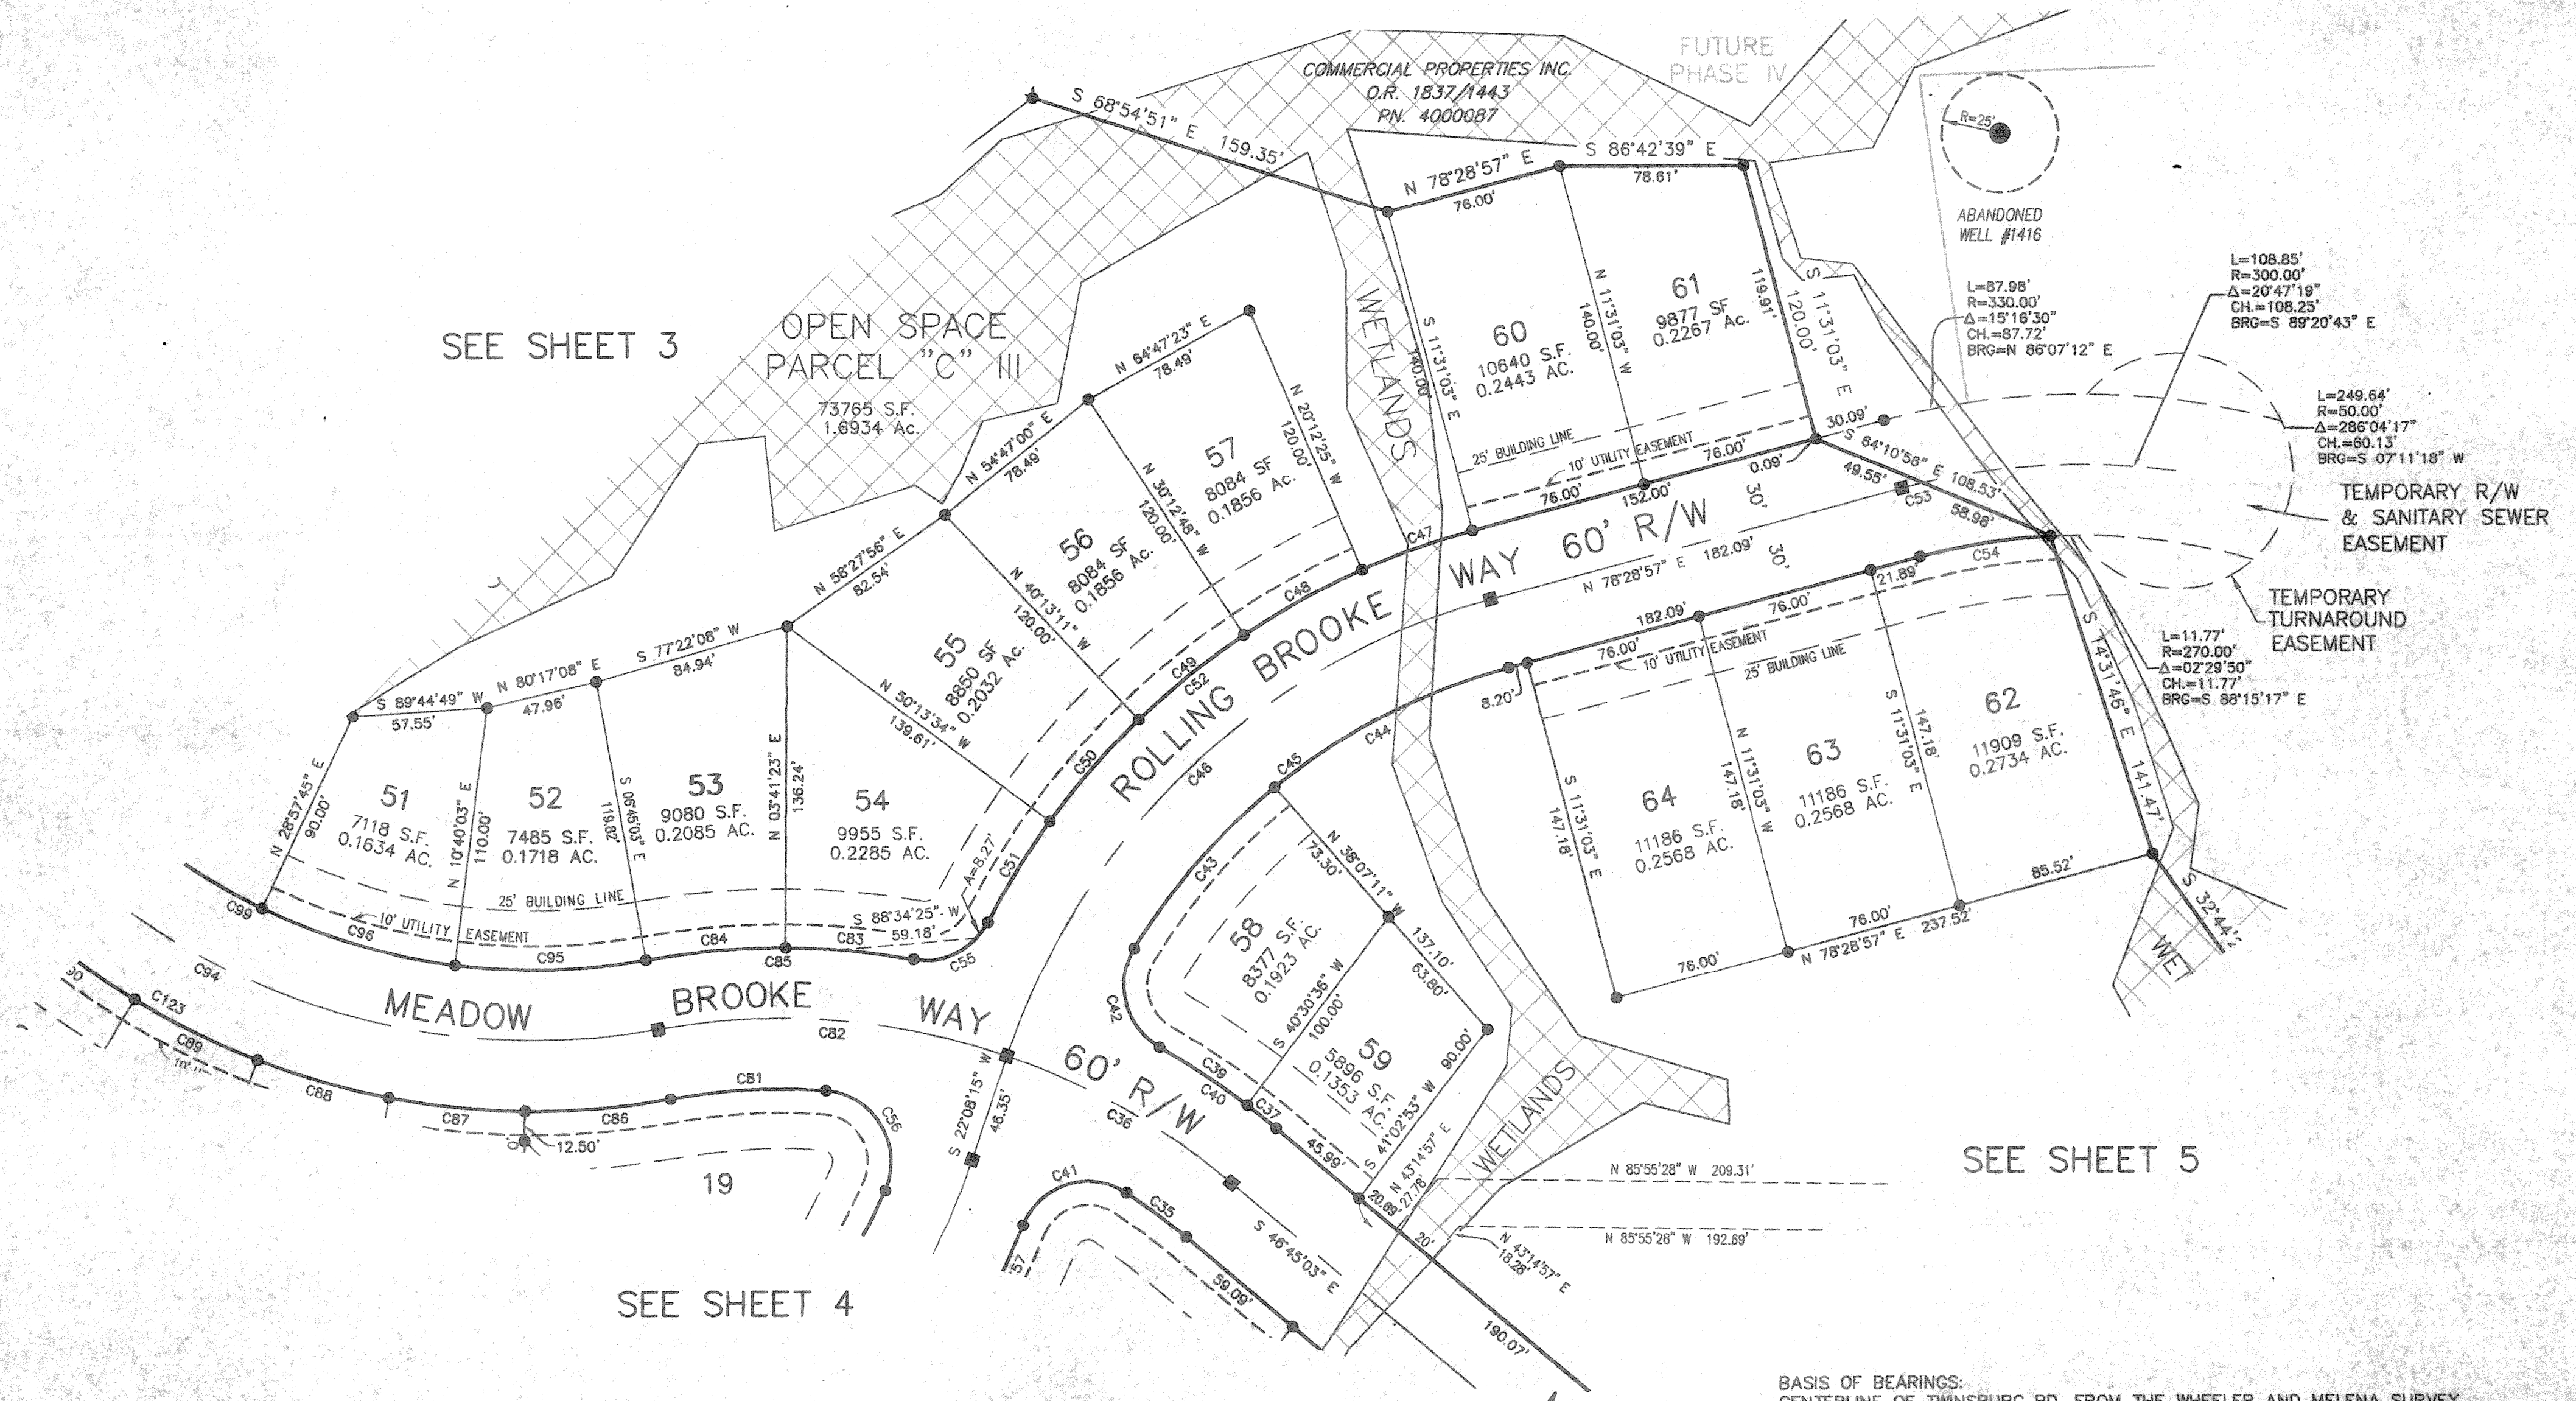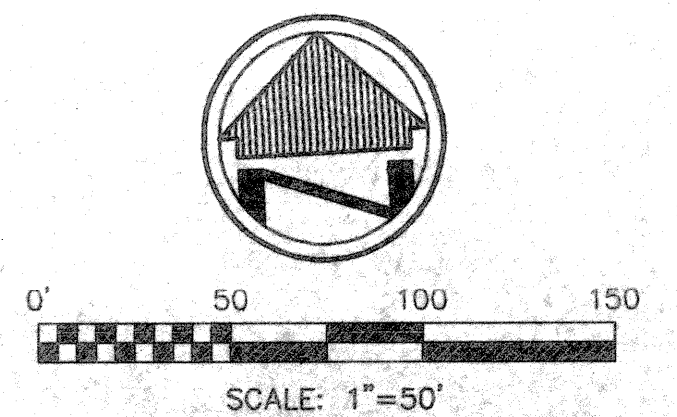

BASIS OF BEARINGS:
CENTERLINE OF TWINSBURG RD. FROM THE WHEELER AND MELENA SURVEY
AS RECORDED IN VOL. 5302, PAGE 383 IN SUMMIT COUNTY RECORDERS OFFICE.

CURVE DATA

CURVE	RADIUS	ARC LENGTH	CHORD LENGTH	CHORD BEARING	DELTA ANGLE	TANGENT
C1	30.00'	47.12'	42.43'	N 48°14'57" E	90°00'00"	30.00'
C2	30.00'	47.12'	42.43'	S 41°45'03" E	90°00'00"	30.00'
C3	30.00'	47.12'	42.43'	S 48°14'57" W	90°00'00"	30.00'
C4	30.00'	47.12'	42.43'	N 41°45'03" W	90°00'00"	30.00'
C5	25.00'	18.69'	18.26'	N 24°39'57" E	42°50'00"	9.81'
C6	25.00'	18.69'	18.26'	S 18°10'03" E	42°50'00"	9.81'
C7	50.00'	53.48'	50.97'	S 15°26'30" W	61°16'54"	29.62'
C8	50.00'	62.44'	58.46'	S 50°58'30" E	71°33'06"	36.03'
C9	50.00'	62.69'	58.66'	N 57°19'59" E	71°49'56"	36.22'
C10	50.00'	53.23'	50.75'	N 09°05'01" W	61°00'04"	29.45'
C11	50.00'	231.84'	73.33'	S 86°45'03" E	265°40'01"	53.93'
C12	270.00'	94.44'	93.96'	N 76°43'48" W	20°02'29"	47.71'
C13	270.00'	94.05'	93.58'	N 56°43'48" W	19°57'31"	47.51'
C14	270.00'	188.50'	184.69'	N 66°45'03" W	40°00'00"	98.27'
C15	300.00'	209.44'	205.21'	N 66°45'03" W	40°00'00"	109.19'
C16	330.00'	57.90'	57.83'	N 81°43'27" W	10°03'11"	29.03'
C17	330.00'	70.78'	70.65'	N 70°33'10" W	12°17'23"	35.53'
C18	330.00'	70.78'	70.65'	N 58°15'47" W	12°17'23"	35.53'
C19	330.00'	30.91'	30.90'	N 49°26'05" W	05°22'03"	15.47'
C20	330.00'	230.38'	225.73'	N 66°45'03" W	40°00'00"	120.11'
C21	30.00'	42.84'	39.29'	S 87°39'42" E	81°49'18"	26.00'
C22	30.00'	53.57'	46.73'	S 04°24'34" W	102°19'14"	37.26'
C23	270.00'	46.66'	46.60'	S 60°31'13" W	09°54'03"	23.39'
C24	300.00'	125.14'	124.24'	S 53°31'14" W	23°54'00"	63.49'
C25	330.00'	22.89'	22.89'	S 63°28'59" W	03°58'30"	11.45'
C26	330.00'	57.99'	57.91'	S 56°27'42" W	10°04'05"	29.07'
C27	330.00'	80.88'	80.68'	S 58°26'56" W	14°02'35"	40.44'
C28	330.00'	362.45'	344.50'	N 34°00'22" E	62°55'45"	201.94'
C29	300.00'	329.87'	313.50'	N 33°58'14" E	62°59'59"	183.84'
C30	270.00'	64.25'	64.09'	N 58°39'14" E	13°38'00"	32.28'
C31	270.00'	100.68'	100.10'	N 41°09'17" E	21°21'54"	50.93'
C32	270.00'	107.34'	106.64'	N 19°04'59" E	22°46'43"	54.39'
C33	270.00'	25.02'	25.01'	N 05°02'20" E	05°18'35"	12.52'
C34	270.00'	297.29'	282.50'	N 33°55'38" E	63°05'11"	165.74'
C35	270.00'	31.98'	31.96'	S 50°08'39" E	06°47'13"	16.01'
C36	300.00'	110.54'	109.92'	S 57°18'24" E	21°06'42"	55.90'
C37	330.00'	15.78'	15.77'	S 48°07'13" E	02°44'21"	7.89'
C38	330.00'	24.23'	24.22'	S 51°35'35" E	04°12'22"	12.12'
C39	330.00'	20.63'	20.63'	S 55°29'14" E	03°34'55"	10.32'
C40	330.00'	60.63'	60.55'	S 52°00'52" E	10°31'39"	30.40'
C41	30.00'	52.86'	46.28'	N 75°58'53" E	100°57'44"	36.37'
C42	30.00'	48.37'	43.30'	N 11°05'03" W	92°23'17"	31.28'
C43	270.00'	91.28'	90.85'	N 44°47'43" E	19°22'15"	46.08'
C44	270.00'	113.11'	112.28'	N 66°28'54" E	24°00'06"	57.39'
C45	270.00'	204.39'	199.54'	N 56°47'46" E	43°22'22"	107.37'
C46	300.00'	295.02'	283.28'	N 50°18'36" E	56°20'42"	160.67'
C47	330.00'	50.05'	50.00'	N 74°08'16" E	08°41'22"	25.07'
C48	330.00'	57.63'	57.56'	N 64°47'23" E	10°00'23"	28.89'
C49	330.00'	57.63'	57.56'	N 54°47'00" E	10°00'23"	28.89'
C50	330.00'	57.63'	57.56'	N 44°46'37" E	10°00'23"	28.89'
C51	330.00'	50.34'	50.29'	N 35°24'13" E	08°44'26"	25.22'
C52	330.00'	273.29'	265.54'	N 54°45'28" E	47°26'57"	145.03'
C53	300.00'	9.31'	9.31'	N 79°22'17" E	01°46'41"	4.66'
C54	270.00'	56.62'	56.51'	N 84°29'22" E	12°00'51"	28.41'
C55	30.00'	37.81'	35.36'	S 67°08'15" W	72°12'30"	21.88'
C56	30.00'	57.52'	49.11'	S 27°38'51" E	109°51'44"	42.74'
C57	330.00'	35.34'	35.33'	S 28°34'06" W	06°08'11"	17.69'
C58	330.00'	63.03'	62.94'	S 37°06'30" W	10°56'38"	31.61'
C59	330.00'	57.63'	57.56'	S 47°35'01" W	10°00'23"	28.89'
C60	330.00'	57.63'	57.56'	S 57°35'24" W	10°00'23"	28.89'
C61	330.00'	57.63'	57.56'	S 67°35'47" W	10°00'23"	28.89'
C62	330.00'	57.63'	57.56'	S 77°36'10" W	10°00'23"	28.89'
C63	330.00'	28.86'	28.85'	S 85°06'39" W	05°00'36"	14.44'

CURVE	RADIUS	ARC LENGTH	CHORD LENGTH	CHORD BEARING	DELTA ANGLE	TANGENT
C64	330.00'	357.76'	340.50'	S 56°33'29" W	62°06'57"	198.74'
C65	300.00'	342.84'	324.49'	S 54°52'36" W	65°28'42"	192.89'
C66	270.00'	93.42'	92.95'	S 37°11'44" W	19°49'25"	47.18'
C67	270.00'	82.03'	81.72'	S 55°48'40" W	17°24'29"	41.33'
C68	270.00'	108.86'	108.12'	S 76°03'56" W	23°06'03"	55.18'
C69	270.00'	284.31'	271.35'	S 57°26'59" W	60°19'56"	156.93'
C70	25.00'	18.69'	18.26'	N 66°11'57" E	42°50'00"	9.81'
C71	50.00'	9.15'	9.13'	S 50°01'24" W	10°28'55"	4.59'
C72	50.00'	51.33'	49.10'	S 84°40'20" W	58°48'56"	28.18'
C73	50.00'	41.33'	40.17'	N 42°14'17" W	47°21'51"	21.93'
C74	50.00'	41.33'	40.17'	N 05°07'34" E	47°21'51"	21.93'
C75	50.00'	41.33'	40.17'	N 52°29'26" E	47°21'51"	21.93'
C76	50.00'	47.37'	45.61'	S 76°41'21" E	54°16'37"	25.63'
C77	50.00'	231.84'	73.33'	N 02°23'03" W	265°40'01"	53.93'
C78	25.00'	11.60'	11.50'	N 62°50'56" W	26°35'48"	5.91'
C79	25.00'	7.08'	7.06'	N 84°15'56" W	16°14'12"	3.57'
C80	25.00'	18.69'	18.26'	N 70°58'02" W	42°50'00"	9.81'
C81	270.00'	66.79'	66.61'	S 89°39'53" E	14°10'20"	33.56'
C82	300.00'	151.26'	149.66'	S 82°18'24" E	28°53'18"	77.27'
C83	330.00'	55.02'	54.95'	S 81°32'03" E	09°33'07"	27.57'
C84	330.00'	60.13'	60.05'	N 88°28'10" E	10°26'26"	30.15'
C85	330.00'	115.15'	114.57'	S 86°45'16" E	19°59'33"	58.17'
C86	330.00'	62.65'	62.56'	N 88°41'17" E	10°52'40"	31.42'
C87	330.00'	58.57'	58.49'	N 80°47'20" W	10°10'06"	29.36'
C88	330.00'	58.57'	58.49'	N 70°37'14" W	10°10'06"	29.36'
C89	330.00'	58.57'	58.49'	N 60°27'08" W	10°10'06"	29.36'
C90	330.00'	58.57'	58.49'	N 50°17'01" W	10°10'06"	29.36'
C91	330.00'	49.23'	49.18'	N 40°55'33" W	08°32'50"	24.66'
C92	330.00'	57.71'	57.63'	N 31°38'34" W	10°01'10"	28.93'
C93	330.00'	28.12'	28.11'	N 24°11'31" W	04°52'56"	14.07'
C94	300.00'	392.70'	365.26'	N 59°15'03" W	75°00'00"	230.20'
C95	270.00'	82.08'	81.77'	N 88°02'30" W	17°25'06"	41.36'
C96	270.00'	86.21'	85.85'	N 70°11'06" W	18°17'41"	43.48'
C97	270.00'	160.10'	157.76'	N 44°03'02" W	33°58'26"	82.48'
C98	270.00'	25.04'	25.03'	N 24°24'26" W	05°18'46"	12.53'
C99	270.00'	353.43'	328.73'	N 59°15'03" W	75°00'00"	207.18'
C100	30.00'	47.12'	42.43'	N 23°14'57" E	90°00'00"	30.00'
C101	25.00'	27.13'	25.82'	S 37°09'30" W	62°10'55"	15.08'
C102	50.00'	34.80'	34.10'	S 48°18'33" W	39°52'47"	18.14'
C103	50.00'	41.34'	40.17'	S 04°41'09" W	47°22'02"	21.93'
C104	50.00'	41.34'	40.17'	S 42°40'53" E	47°22'02"	21.93'
C105	50.00'	40.49'	39.39'	S 89°33'43" E	46°23'37"	21.43'
C106	50.00'	53.38'	50.88'	N 36°39'16" E	61°10'27"	29.55'
C107	50.00'	211.34'	85.63'	S 52°50'30" E	242°10'55"	82.92'
C108	30.00'	54.70'	47.43'	N 59°30'43" W	104°28'39"	38.73'
C109	270.00'	48.66'	48.60'	N 02°06'35" W	10°19'37"	24.40'
C110	25.00'	18.69'	18.26'	N 24°28'13" E	42°50'00"	9.81'
C111	25.00'	18.69'	18.26'	S 18°21'47" E	42°50'00"	9.81'
C112	50.00'	57.09'	54.04'	S 13°10'43" W	65°25'01"	32.11'
C113	50.00'	41.98'	40.76'	S 43°34'56" E	48°06'17"	22.32'
C114	50.00'	43.64'	42.26'	N 87°21'50" E	50°00'11"	23.32'
C115	50.00'	49.66'	47.65'	N 33°54'23" E	56°54'42"	27.10'
C116	50.00'	39.47'	38.45'	N 17°09'53" W	45°13'49"	20.83'
C117	50.00'	231.84'	73.33'	S 86°56'47" E	265°40'01"	53.93'
C118	300.00'	129.88'	128.86'	N 09°20'55" W	24°48'16"	65.97'
C119	330.00'	42.55'	42.52'	N 00°38'26" W	07°23'17"	21.31'
C120	330.00'	57.71'	57.63'	N 09°20'39" W	10°01'10"	28.93'
C121	330.00'	42.60'	42.57'	N 18°03'09" W	07°23'49"	21.33'
C122	330.00'	142.86'	141.75'	N 09°20'55" W	24°48'16"	72.57'
C123	330.00'	431.97'	401.78'	N 59°15'03" W	75°00'00"	253.22'
C124	25.00'	25.39'	24.31'	S 35°09'48" W	58°11'32"	13.91'
C125	25.00'	1.74'	1.74'	S 66°15'16" W	03°59'23"	0.87'