

C/L CURVE CHART						
CURVE	RADIUS	LENGTH	TANGENT	CHORD	BEARING	DELTA
3	500.00	369.49	193.64	361.14	N 68°00'06" E	42°20'26"
4	1800.00	753.61	382.41	748.12	N 78°50'03" W	23°59'17"

REVISIONS	
9/97	COSE & DOES
10/97	CWD & DOES

APPROVED AS NOTED
BY: SEYMOUR D. WEISS & ASSOCIATES
DATE: 10/97



IMPROVEMENT PLAN & PROFILE
SEIBERLING DRIVE 60' & VARIABLE
EATON ESTATE ~ PHASE 13
SAGAMORE HILLS, OHIO

DONALD G. BOHNING & ASSOCIATES, INC.
CIVIL ENGINEERING & SURVEYING
7979 HUB PARKWAY • VALLEY VIEW, OHIO 44125
PHONE: (216) 642-1130 FAX: (216) 642-1132
A/E: LUCAS/OT/PA/2251-63/UM/12816208 10-27-97 9:26:09 am EST



GRAPHIC SCALE	
HORIZ. SCALE	1" = 50'
VERT. SCALE	1" = 5'
OWN	D.B.
DATE	JULY, 1997
ORDER NO.	2261-63

8
13

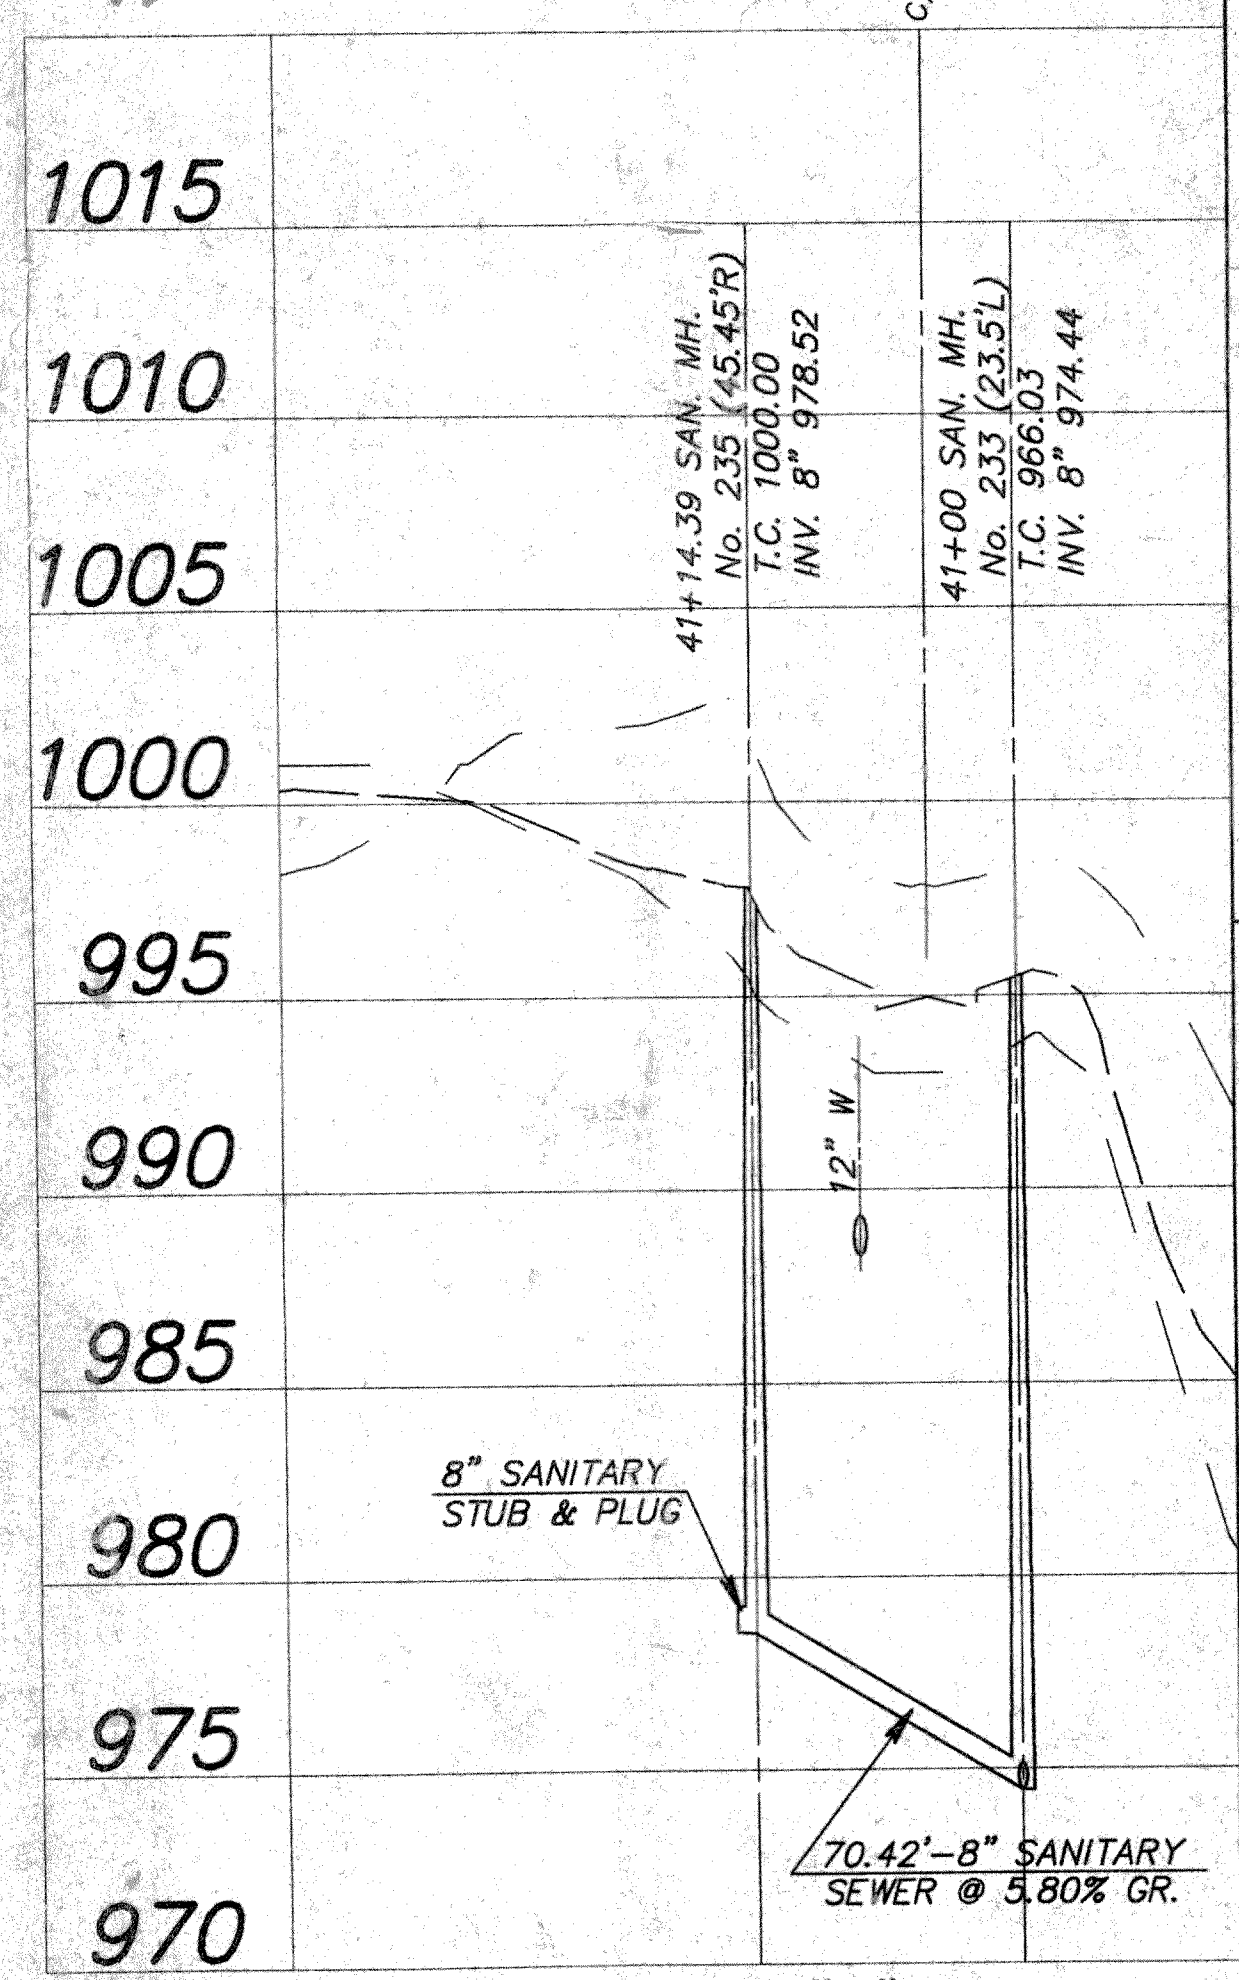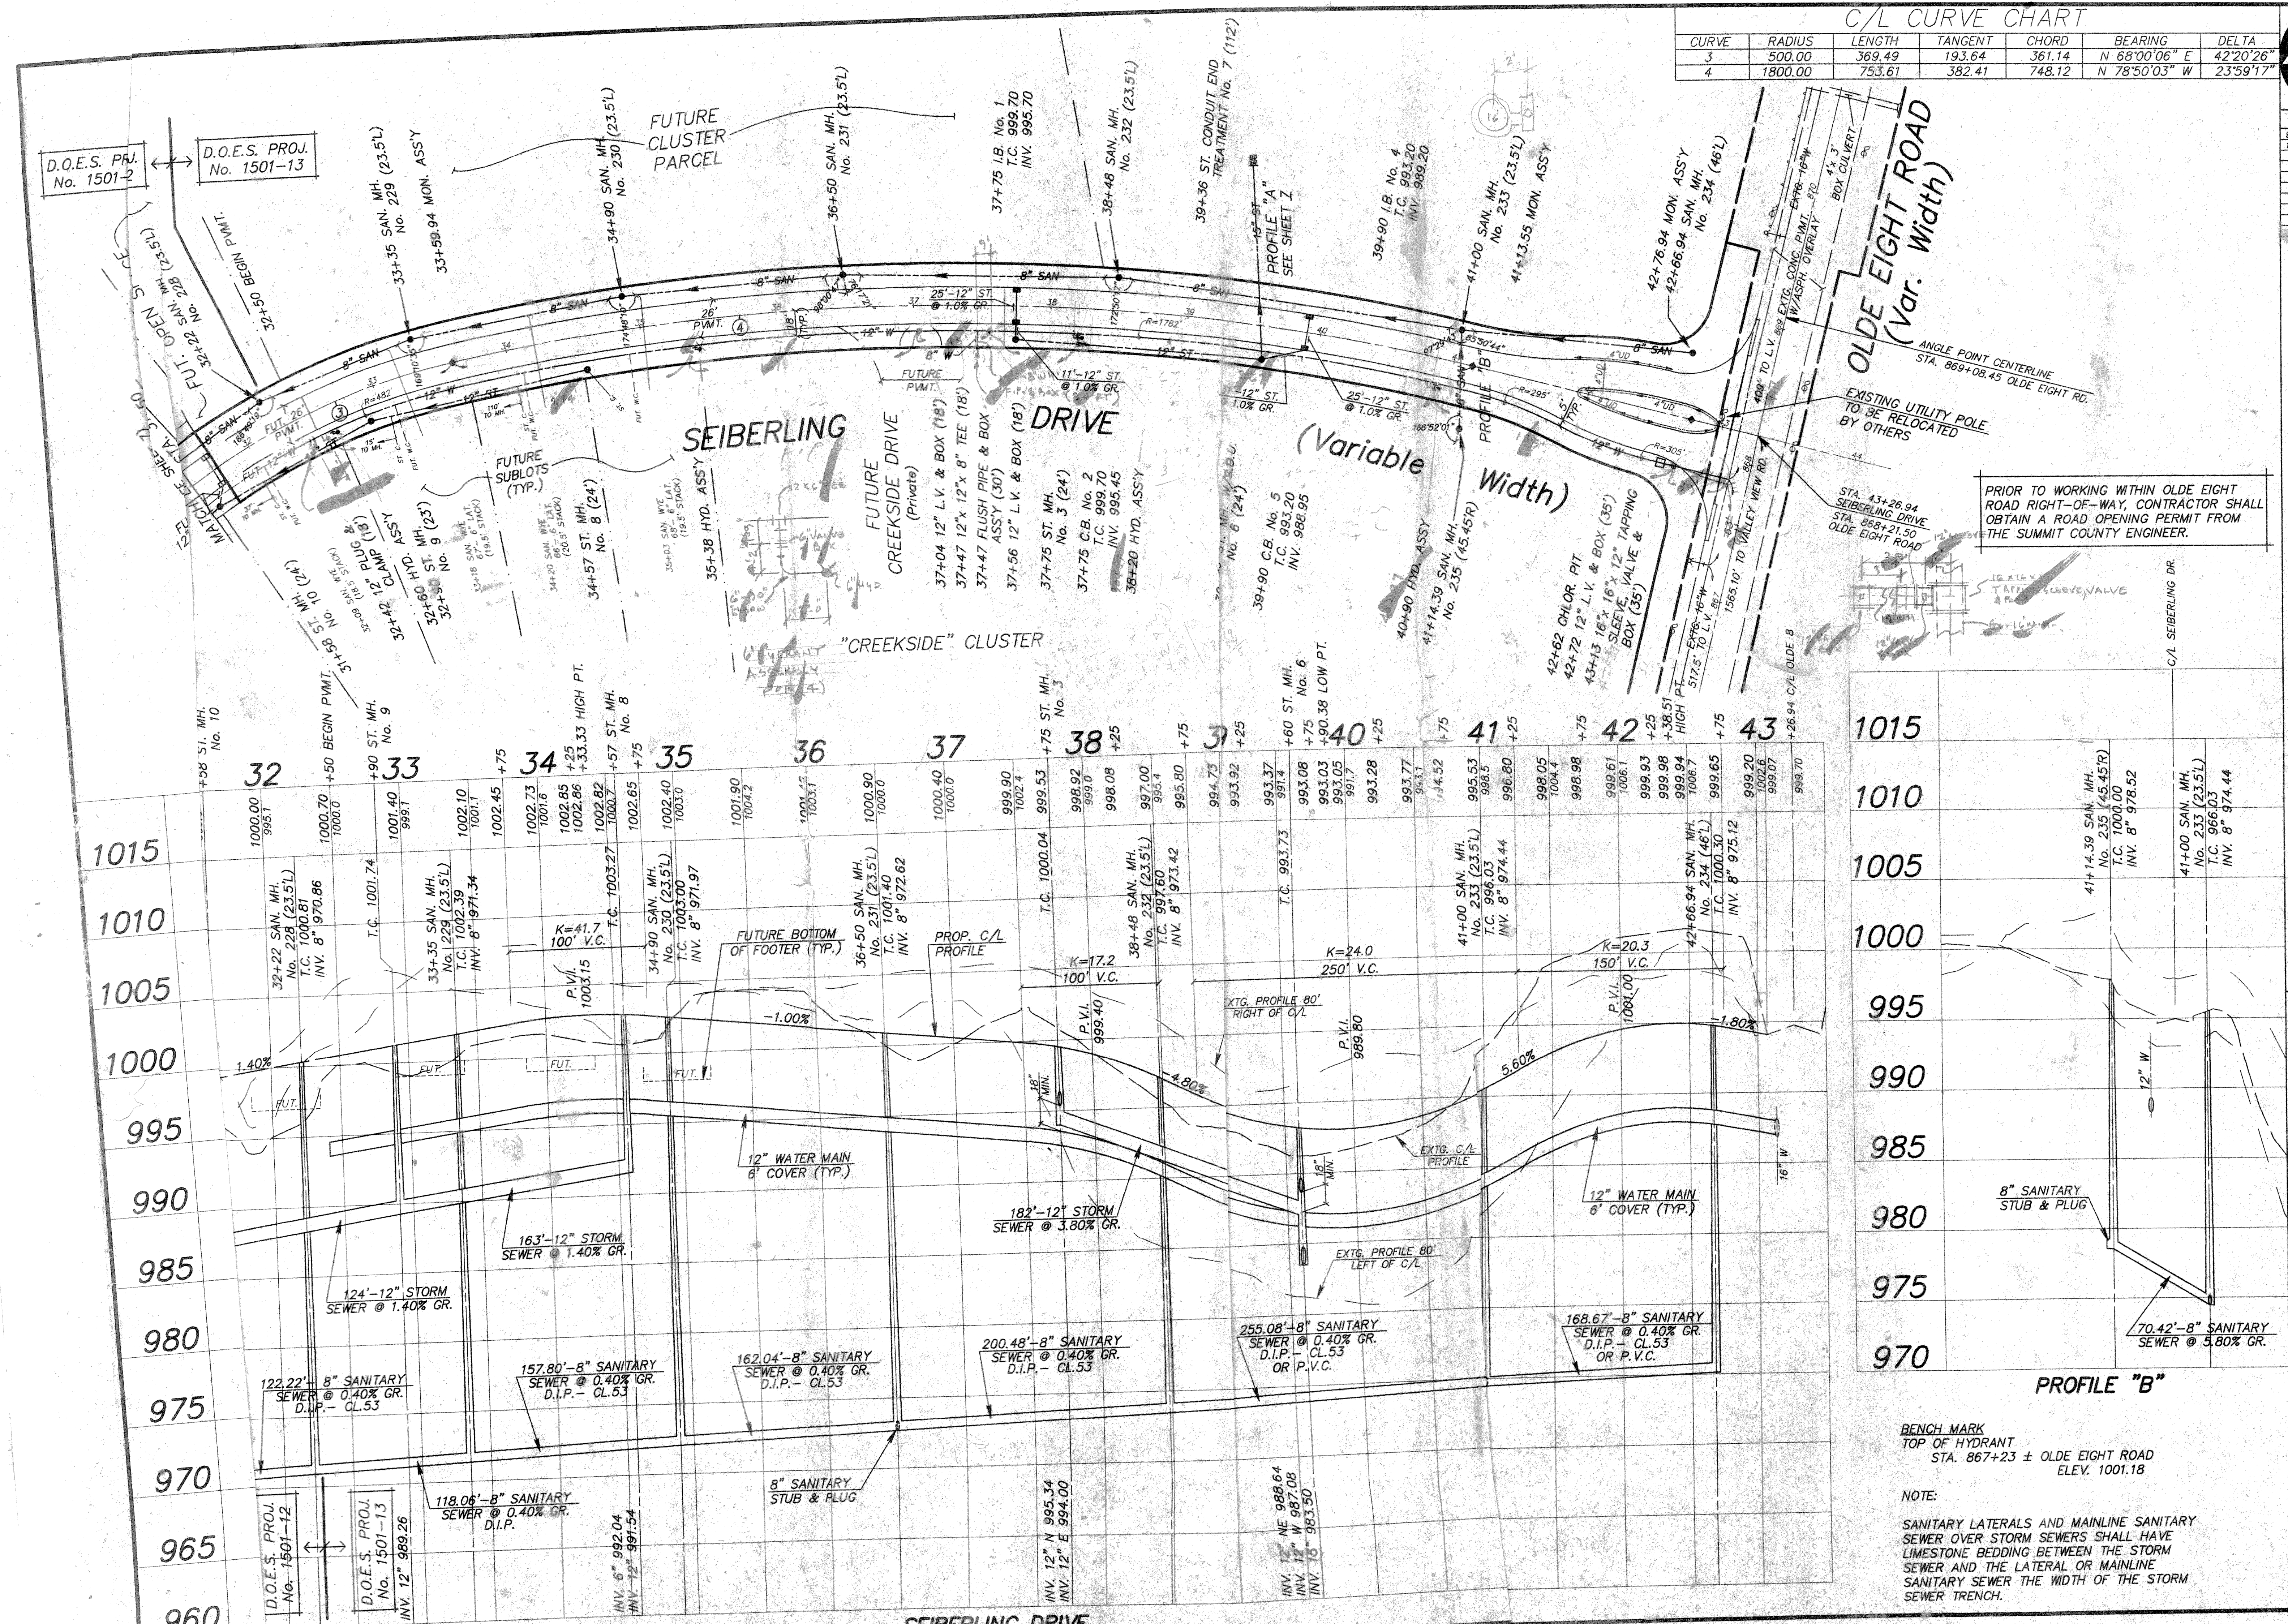

BENCH MARK
TOP OF HYDRANT
STA. 867+23 ± OLDE EIGHT ROAD
ELEV. 1001.18

NOTE:
SANITARY LATERALS AND MAINLINE SANITARY
SEWER OVER STORM SEWERS SHALL HAVE
LIMESTONE BEDDING BETWEEN THE STORM
SEWER AND THE LATERAL OR MAINLINE
SANITARY SEWER THE WIDTH OF THE STORM
SEWER TRENCH.