

Agenda Commentary

Meeting Date: June 10, 2021
epartment: Administration Contact: Cynthia Northrop
genda Item: H. Discussion and any necessary action regarding Council Priorities for FY 2021-2022 Budget
ype of Item:OrdinanceResolutionContract/AgreementPublic HearingPlatXDiscussion & DirectionOther
ummary-Background: Wise County Appraisal District has released the preliminary tax information. The ty of Rhome's Preliminary Taxable Value is \$173,254,967. We are showing a slight increase, which is ositive news considering last year's increase was relatively flat. Wise CAD is scheduled to release Certified alues July 26, 2021.
epartment Heads have submitted their initial budget requests. As a reminder, initial direction from buncil was to keep a relatively flat budget. However, increases are to be expected as the cost of doing usiness, increased growth and increases in both M&O and I&S have to be accommodated.
will be meeting with DH over the next few weeks to refine. Additionally, our financial software allows for budget preparation module and this is the first year we will be incorporating into the budget reparation, which initially will take more time, similar to when we initially onboarded the STW software 2019-2020.
s always, the first budget review with Council on July 8, 2021, will be based on Preliminary Estimates and buld go up or down depending on Certified Values.
raff is seeking direction on Council priorities (see ppt).
unding Expected:RevenueExpenditureN/A Budgeted Item:YesNoN/A unding Account: Amount: egal Review Required:N/ARequired Date Completed: ngineering Review FD Review PD Review PW Review
upporting Documents attached: Yes
ecommendation: Staff is seeking direction on Council priorities




City of Rhome

City of Rhome City Council Meeting, June 10, 2021

General Fund: DH Initial Requests

	GENERAL FUND: FY 2022 - INITIAL DEPARTMENTAL REQUESTS									
	FY	2022 - INITIAL DEP	ARTMENTAL REQU	ESTS						
FY 2022		FY 2021	+/-	DETAIL						
DEPARTMENT	REQUEST	BUDGET								
Administration (10)	\$1,026,876	\$977,426	+\$49,450	City Hall Lease (\$15K), Salary Market adjustments, COLA, Health Insurance, Legal.						
Building & Development (20)	\$251,762	\$243,954	+\$ 7808	Substandard demo (\$10K), Salary Market adjustments, COLA						
Court (40)	\$254,618	\$262,786	-\$ 8,168	Potential savings from new Court Software, Salary Market Adjustments, COLA						
Police (50)	\$899,641	\$765,581	+\$134,060	Salary Market Adjustments, COLA, Vehicle Leasing, New Radio System						
Fire (60)	\$371,880	\$270,568	+\$101,312	Shift work & Equipment (\$26,500 + \$75,000)						
Parks & Rec (80)	\$ 26,450	\$ 18,000	+\$ 8,450	Family Park and Utility cost increases						
TOTAL	\$2,831,227	\$2,538,315	\$292,912							

GENERAL FUND: DH Initial Requests

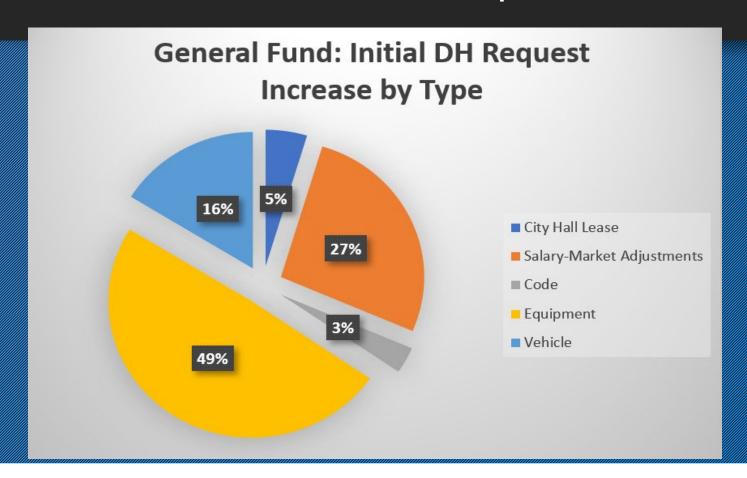

DH Initial Requests: Fire Department

REQUEST

AMOUNT

Shift Work

\$26,500

Equipment

\$50,000

- Radios (5-6)
- Pagers (10)
- Bunker Lockers (2 sets of 3)
- Bunker Gear 96 (sets)
- Personal Lockers

DH Initial Requests: Police Department

REQUEST AMOUNT

Vehicle Leasing Program

\$ 53,000

- 3 new vehicles aligns rotation
- Officer specific- extend life of car
- Accountability

New Radio System

- 7 Handheld/Triband
- 9 Mobile @\$3,500 each

\$ 87,500

\$56,000

\$31,500

DH Initial Requests: Parks

REQUEST

AMOUNT

Family Park (tall lights), utility cost Increase, mower

\$23,450



Agenda Commentary

Meeting Date: Thursday, June 10, 2021 **Department:** Administration Contact: Shannon Montgomery, TRMC Agenda Item: J. Discussion and any necessary action regarding Presentation of List of City Inventoried Assets as Required by Section 1.20.045 Type of Item: Ordinance Resolution ___Contract/Agreement **Public Hearing Discussion & Direction** X Other Plat **Summary-Background:** Sec 1.10.045 Inventory of City Property Each department head shall prepare an inventory of all city property in their department, under directions to be provided by the city council, and shall present this inventory to the mayor as part of the budgeting process, and the mayor shall transmit such information to the city council as part of the budgeting process. In no case shall this be later than the first July meeting of the city council during each budgetary year. Such inventory shall also include an inventory of the property of the fire department prepared by the chief of volunteer fire department. Funding Expected: ____Revenue ____Expenditure X N/A ___Yes ___No <u>X</u> N/A **Budgeted Item: Funding Account:** Amount: Legal Review Required: X N/A ____Required Date Completed: Engineering Review FD Review PD Review PW Review **Supporting Documents attached:** Current List of Inventory will be supplied to Council under separate cover **Recommendation:** Accept the current inventory list.

Qty Type of Item	Description	Model #	Serial/VIN	Purchase Date	Purchase Price	Column
1 desk	metal white	unknown	none	unknown	unknown	
1 desk	wood brown	unknown	none	unknown	unknown	
1 desk	metal white	Steel Case	none	unknown	unknown	
	metal white w/ return					
1 desk	and Brown top	unknown	none	unknown	unknown	
8 file cabinets	2 drawer white	unknown	none	unknown	unknown	
2 file cabinets	4 drawer lateral gray	unknown	none	unknown	unknown	
1 shelves	black w/ 4 shelves	unknown	none	unknown	unknown	
1 shelves	black wood w/ 2 shelves	unknown	none	unknown	unknown	
1 shelves	brown wood w/2 shelves	unknown	none	unknown	unknown	
	white wood w/ 2 shelves					
1 shelves	and wheels	unknown	none	unknown	unknown	
8 chairs	straight back	unknown	none	unknown	unknown	
8 chairs	swivel staff	unknown	none	unknown	unknown	
1 locker unit	metal w/ 10 lockers org	unknown	none	unknown	unknown	
	·					
1 locker unit	metal white w/ 2 lockers	unknown	none	unknown	unknown	
1 shelf unit	6 shelf brown wood	unknown	none	unknown	unknown	
1 shelf unit	2 brown wood	unknown	none	unknown	unknown	
	5 shelf, gray metal and					
2 shelf units	wood, heavy duty	unknown	none	unknown	unknown	
1 table	gray	unknown	none	unknown	unknown	
1 table	round wood	unknown	none	unknown	unknown	
1 table	small wood	unknown	none	unknown	unknown	
Labic	Siliali Wood	unknown	Hone	unknown	unknown	
						Broken-
1 pamphlet holder	wood, brown	unknown	none	unknown	unknown	Thrown away
1 file cabinet	metal gray lateral	unknown	none	unknown	unknown	
1 table	wood white	unknown	none	unknown	unknown	
						Broken-
2 chairs	easy chairs blue	unknown	none	unknown	unknown	Thrown away
1 tu cabinat	brown wood while all	unknous	200	unknove	unknouen	Broken-
1 tv cabinet	brown, wood, w/wheels	unknown	none	unknown	unknown	Thrown away
1 table	small wood	unknown	none	unknown	unknown	

4 body cams	Veho Muvi body worn cameras	hd-10	none	unknown	unknown	Inoperable- Missing Parts thrown away
1 two way radio	Kenwood walkie talkie	TK-5210	B2500359	08/15/13	\$1,100.00)
1 two way radio	Kenwood walkie talkie	TK-5210	B2500357	08/15/13	\$1,100.00	
1 two way radio	Kenwood walkie talkie	TK-5210	B2500356	08/15/13	\$1,100.00)
1 two way radio	Kenwood walkie talkie	TK-5210	B2500351	08/15/13	\$1,100.00)
1 two way radio	Kenwood walkie talkie	TK-5210	B2500360	08/15/13	\$1,100.00)
1 two way radio	Kenwood walkie talkie	TK-5210	B2500352	08/15/13	\$1,100.00)
1 two way radio	Kenwood walkie talkie	TK-5210	B2500354	08/15/13	\$1,100.00)
1 two way radio	Kenwood walkie talkie	TK-5210	B2500353	08/15/13	\$1,100.00)
1 two way radio	Kenwood walkie talkie	TK-5210	B2500355	08/15/13	\$1,100.00)
two way radio, UNIT 1 100	Kenwood mobile	TK-5720	B2C00036	08/15/13	\$1,000.00	
8 two way radio	Kenwood mobile	TK-5720	UNKNOWN	08/15/13	\$1,000.00)
conducted electrical weapon (OUT OF 1 SERVICE) conducted electrical	Taser	X26	X00-561399	unknown	unknown	
weapon (OUT OF SERVICE)	Taser	X26	unknown	unknown	unknown	
conducted electrical weapon (OUT OF 1 SERVICE)	Taser	X26	X00-707037	unknown	unknown	
conducted electrical weapon (OUT OF 1 SERVICE)	Taser	X26	X00-541793	unknown	unknown	
conducted electrical weapon (OUT OF 1 SERVICE)	Taser	X26	X00-644140	unknown	unknown	

conducted electrical weapon (OUT OF						
1 SERVICE)	Taser	X26	X00-595903	unknown	unknown	
1 Wifi device portable	Verizon	Jetpack	817-805-5892	unknown	unknown	
1 Wifi device portable	Verizon	Jetpack	817-805-5690	unknown	unknown	
1 Wifi device portable	Verizon	Jetpack	817-805-4265	unknown	unknown	
1 Wifi device portable	Verizon	Jetpack	817-805-8181	unknown	unknown	
1 cordless phone system	Panasonic	KX-TGA421	3ABXA002433	unknown	unknown	No longer in use
1 Rifle	Colt	AR-15 .556 cal. Carbine	LE265159	unknown	unknown	
1 Rifle	Colt	AR-15 .556 cal. Carbine	LE207453	unknown	unknown	
1 Rifle	Colt	AR-15 .556 cal. Carbine	LE209803	unknown	unknown	
1 shotgun (out of service)	Mossberg 12 ga.	500A	P661589	unknown	unknown	
1 shotgun (out of service)	Mossberg 12 ga.	500A	P661153	unknown	unknown	
1 shotgun (out of service)	Norinco 12 ga.	98	2160	5 unknown	unknown	
Norinco (Out of						
1 service.)	Norinco 12 ga.	98	2149	1 unknown	unknown	
shotgun (Not in service.						
1 In pieces.)	grip	#67	C509566	unknown	unknown	
1 pickup	Unit #100, 2015 Chev. w/covert emerg. Lights and siren	1500	3GCUKPEC5FG211643	04/01/15	Unknown	
1 SUV	Unit # 120, 2016 Chev, w/ Code three light bar & siren	Tahoe	1GNLCDECOGR306627	06/01/16	\$46,495.00	
	Unit #121, Ford Explorer			33,31,10	ψ 13, 133.00	
1 SUV	w/whelen light bar, siren	Explorer	1FM5K8AT9HGC07704	05/10/17	\$36,926.00	
1 sedan	Unit # 123, 2019 Dodge w/ Whelen light bar, siren	Charger	2C3CDXAT9KH582881	05/06/19	\$27,921.00	
1 SUV	Unit #124, 2019 Chev w/whelen light bar, siren	Tahoe	1GNLCDEC3KR388104	08/09/19	\$48,081.00	

	Unit #125, 2020 Chev w/				
1 SUV	whelen light bar, siren	Tahoe	Unknown	02/06/20	\$45,942.78
1 desktop computer	HP	310-1125y	4CS107027W	Unknown	Unknown
1 desktop computer	HP	19-2113w	3CR4260057	Unknown	Unknown
1 desktop computer	HP	310-1125y	4CS10701YL	Unknown	Unknown
1 desktop computer	HP	S5704y	3CR1030W9H	Unknown	Unknown
1 desktop computer	HP	19-2113w	3CR427035R	Unknown	Unknown
1 expansion hard drive	Seagate	SRDONF2	NABEWLJ6	Unknown	Unknown
1 wireless router	Netgear	DGND3799v2	3GE34BBG003D3	Unknown	Unknown
1 computer server	Power Edge II	Power Edge	45XJN22	Unknown	Unknown
1 computer monitor	Samsung	unknown	CM20H9LS638143Y	Unknown	Unknown
1 computer monitor	Vizio	unknown	LTTSPXAQ2602443	Unknown	Unknown
1 expansion hard drive	Buffalo	HD-CX1.OTU2	#95508990807732	Unknown	Unknown
notebook computer,					
1 chief's office	Panasonic tough book	F2-K551SDRS1	OCTSA38238	05/18/20	\$2,225.00
1 computer monitor	Element	ELEFW195	E1400268180022728	Unknown	Unknown
notebook computer,					
1 unit 120	Panasonic tough book	F2-K551SDRS1	OCTSA38342	05/18/20	\$2,225.00
notebook computer, 1 unit 121	Panasonic tough book	F2-K551SDRS1	OCTSA38352	05/18/20	\$2,225.00
notebook computer,					
1 unit 123	Panasonic tough book	F2-K551SDRS1	OCTSA38276	05/18/20	\$2,225.00
notebook computer,					
1 unit 124	Panasonic tough book	F2-K551SDRS1	OCTSA38488	05/18/20	\$2,225.00
notebook computer,					
1 unit 119	Panasonic tough book	CF-53 JSLZ81M	2HTSA19756	Unknown	Unknown
notebook computer,					
1 unit 125	Panasonic tough book	F2-K551SDRS1	OCTSA38356	05/18/20	\$2,225.00
traffic speed radar, unit		model Bee III W/2			
1 115	MPH	antenna	unknown	Unknown	Unknown
traffic speed radar, unit					
1 116	Stalker	Dual	unknown	Unknown	Unknown
traffic speed radar, unit					
1 117	Stalker w/2 antennas	Dual	unknown	Unknown	Unknown
traffic speed radar, unit					
1 118	Stalker w/2 antennas	Dual SL	unknown	Unknown	Unknown
1 Printer, unit 120	Brother	RJ-4030	unknown	Unknown	Unknown
1 Printer, unit 121	Brother	RJ-4030	unknown	Unknown	Unknown
1 Printer, unit 123	Brother	RJ-4030	unknown	Unknown	Unknown

1 Printer, unit 124	Brother	RJ-4030	unknown	Unknown	Unknown
1 Printer, unit 125	Brother	RJ-4030	unknown	Unknown	Unknown
1 copier	Konica	Bizhub C452	88079173	Unknown	Unknown
1 fax machine	Brother	FAX-575	U6122J4W961188	Unknown	Unknown
1 shredder, in patrol	Staples	SPL-TMC12A	120217139	Unknown	Unknown
shredder (broken					
1 thrown away)	Office Max	OMO1278	EN04917280	Unknown	Unknown
Starting 1-19-17					
1 Computer UPS	APC UPS	BN1080G	#B1631X05841	01/19/17	\$119.99
1 Gun Safe					
conducted electrical					
1 weapon	TASER X2	X2	X2900ATEH	02/01/19	\$389.50
conducted electrical					
1 weapon	TASER X2	X2	X2900ATRK	02/01/19	\$389.50
conducted electrical					
1 weapon	TASER X2	X2	X2900ATRM	02/01/19	\$389.50
conducted electrical					
1 weapon	TASER X2	X2	X2900ATP7	02/01/19	\$389.50
conducted electrical					
1 weapon	TASER X2	X2	X2900ATPR	02/01/19	\$389.50
conducted electrical					
1 weapon	TASER X2	X2	X2900ATP1	02/01/19	\$389.50
wireless office phone	ZTE wireless office phone				
1 device (SURPLUS)	base	SKU:MF279	None	11/29/18	\$75.00
1 office phone system	AT&T phone base	CL 82414	UW300895862	11/29/18	\$120.00
1 Cook Range	Oven				
1 Refrigerator	Refrigerator				
1 Microwave	Microwave				
1 Training Pistol	Glock	17T	T134440	05/03/21	\$454.00
1 Training Pistol	Glock	17T	T134441	05/03/21	·
1 Training Pistol	Glock	17T	T134442	05/03/21	\$454.00
1 Training bolt AR15	Force on Force	BCG	NA	05/03/21	\$279.95
8 Force on Force Masks	Force on Force	NONE	NONE	05/03/21	\$236.80
FORCE ON FORCE HEAD					
6 PADS	FORCE ON FORCE	NONE	None	05/03/21	\$164.34
FORCE ON FORCE NECK					
6 GUARDS	FORCE ON FORCE	NONE	None	05/03/21	\$314.88
1 Motorola handheld	Motorola RADIO	XTS 5000	320CKH0968	01/01/21	

1	Motorola handheld	Motorola RADIO	XTS 2500	UNKNOWN		
1	Motorola handheld	Motorola RADIO	XTS3000	620ABA0335	01/01/21	\$110.00
1	Motorola handheld	Motorola RADIO	XTS3000	620ABA0333	01/01/21	\$110.00
1	Zebra Scanner	Zebra mobile scanner	SR0F007ZZWW	NONE	06/01/21	PURCH WITH SUB
1	BROTHER Printer	BROTHER label printer	QL-820NWB	NONE	06/01/21	PURCH WITH SUB
	Inventory Surplus					
	notebook computer,					
1	unit 115	Panasonic tough book	CF-53 JSLZ81M	2HTSA20105	Unknown	Unknown
	notebook computer,					
1	unit 116	Panasonic tough book	CF-53 JSLZ81M	2HTSA20380	Unknown	Unknown
	notebook computer,					
1	unit 117	Panasonic tough book	CF-53 JSLZ81M	2HTSA20092	Unknown	Unknown
	notebook computer,					
1	unit 118	Panasonic tough book	CF-53 JSLZ81M	2HTSA19737	Unknown	Unknown
	notebook computer,					
1	unit 120	Panasonic tough book	CF-53 JSLZ81M	2HTSA19753	Unknown	Unknown
	notebook computer,					
1	chief's office	Panasonic tough book	CF-53 SJCZLM	4HTSA25591	Unknown	Unknown
		Unit #119, 2013 Chev. w/				
1	SUV	Whelen light bar, siren	Tahoe	1GNLC2E03DR203112	05/13/13	unknown
		Unit #118, 2013 Chev. w/				
		Whelen light bar, siren	Tahoe	1GNLC2E05DR201717	05/03/13	Unknown
	traffic speed radar, unit					
		Stalker w/2 antennas	Dual SL	unknown	Unknown	Unknown
	traffic speed radar, unit					
1	120	Stalker w/2 antennas	Dual SL	unknown	Unknown	Unknown
	patrol car video system					
	w 2 cameras and					
1	wireless mic unit 117	Vidtac	unknown	unknown	Unknown	Unknown
	patrol car video system					
	w 2 cameras and					
1	wireless mic unit 118	Vidtac	unknown	unknown	Unknown	Unknown
	patrol car video system					
	w 2 cameras and					
1	wireless mic unit 119	Vidtac	unknown	unknown	Unknown	Unknown

patrol car video sys w 2 cameras and 1 wireless mic unit 12	unknown	unknown	Unknown	Unknown	
patrol car video sys w 2 cameras and 1 wireless mic unit 1:	unknown	unknown	Unknown	Unknown	

Date	Location	Inventory Item	QTY	Estimated Value	Year	Make	Vin#	Model	Dept.
Jun-21	CODE	Microsoft Surface Pro tablet	1	684	2021	Pro 7	25754510853		Code
Jun-21	East Plant	Vactor truck	1	90000	2005				PW
Jun-21	East Plant	GMC Dump truck	1	20000	1985				PW
Jun-21	East Plant	Ford tractor / bush hog	1	35000	1982				PW
Jun-21	Elevated	Canopies	7	850					Parks
Jun-21	Elevated	Marking Poles for designating areas	24	170					Parks
Jun-21	Elevated	Misc game pieces for parkfest		200					Parks
Jun-21	Elevated	BBQ Pit Small	1	500					Parks
Jun-21	Elevated	Light fixtures (Becraft)	55	5000					Parks
Jun-21	Elevated	Light Poles (Becraft)		2500					Parks
Jun-21	Elevated	Fake Trees	1	120					City Hall
Jun-21	Elevated	Misc Wall Hanging		500					City Hall
Jun-21	Elevated	Speakers	2	1100					City Hall
Jun-21	Elevated	Portable fans	3	300					City Hall
Jun-21	Elevated	4ft folding table	1	75					City Hall
Jun-21	Elevated	Blue office chair	1	75					City Hall
Jun-21	Elevated	Podium	1	200					City Hall
Jun-21	Elevated	6 panel office interior doors and locks	4	800					City Hall
Jun-21	Elevated	Paper Shredder	1	100					City Hall
Jun-21	Elevated	2 step ladder	1	40					City Hall
Jun-21	Elevated	Maroon Leather chair	1	400					City Hall
Jun-21	PW	Stihl Weedeater	1	296.99	2021	Stihl FS 91 R	522227523	FS91R	Parks
Jun-21	PW	Stihl Weedeater	1	296.99	2021	Stihl FS 91 R	522227512	FS91R	Parks
Jun-21	PW	Pallet Jack	1	300		Northern tool	143180		PW
Jun-21	PW	DeWalt Drill Set	1	800		Dewalt			PW
Jun-21	PW	Honda Push Mower	1	692.55	2021	Honda	1234085	HRX217	Parks
Jun-21	PW	4 ft Frame ladder	1	80					PW
Jun-21	PW	6 ft Frame ladder	1	150					PW
Jun-21	PW	Seed Spreeder	1	125					pw
Jun-21	PW	Concrete Mixer	1	3000					PW
Jun-21	PW	Monitor plus security cameras	1	1200					PW
	PW	Vacuum	1	130					PW
Jun-21	PW	25 MPH Signs	3	80					PW

Date	Location	Inventory Item	QTY	Estimated Value	Year	Make	Vin#	Model	Dept.
Jun-21	PW	Deaf child sign	4	40					PW
Jun-21	PW	Child at play sign	2	120					PW
Jun-21	PW	30 mph signs	9	200					PW
Jun-21	PW	15 mph signs	10	400					PW
Jun-21	PW	Resident only signs	14	560					PW
Jun-21	PW	Yield signs	10	400					PW
Jun-21	PW	Truck Route signs	13	520					PW
Jun-21	PW	John Deere Backhoe	1	40000	2005				PW
Jun-21	PW	6ft Utility trailer	1	500					PW
Jun-21	PW	Forks for backhoe	1	1500					PW
Jun-21	PW	Blade implement attachment	1	1500					PW
Jun-21	PW	16ft trailers	1	6000	902-9256				PW
Jun-21	PW	16ft trailers	1	6000	902-9255				PW
Jun-21	PW	16ft trailers	1	6000	917-484				PW
Jun-21	PW	5ft trailer w/crane	1	1500					PW
Jun-21	PW	Traffic Barrells	16	3800					PW
Jun-21	PW	Chevey Truck	1	32000	2018				PW
Jun-21	PW	Chevy 2500 truck	1	35000	2013	7434			PW
Jun-21	PW	Gold dodge truck 1500	1	15000	2008	9319			PW
Jun-21	PW	Silver dodge truck 1500	1	15000	2008	9928			PW
Jun-21	PW	1 ton dodge truck	1	35000	1999	3982			PW
Jun-21	PW	measuring wheel	2	150					PW
Jun-21	PW	Asphalt rakes	2	200					PW
Jun-21	PW	Shovels	10	300					PW
Jun-21	PW	Leaf rakes	2	40					PW
Jun-21	PW	Traffic cones	15	750					PW
Jun-21	PW	Apshalt Tamper	1	300					PW
Jun-21	PW	Dolly	1	100					PW
Jun-21	PW	Jackhammer	1	3000					PW
Jun-21	PW	3" Trash Pump	1	1800					PW
Jun-21	PW	Rototiller	1	500					PW
Jun-21	PW	Push weedeaters	2	1400					PW
Jun-21	PW	survey Transit	1	500					PW

Date	Location	Inventory Item	QTY	Estimated Value	Year	Make	Vin#	Model	Dept.
Jun-21	PW	Push mower	2	0					PW
Jun-21	PW	Pressure washer	1	350					PW
Jun-21	PW	Walk behind saw	1	1700					PW
Jun-21	PW	Vibrator packer	1	2000					PW
Jun-21	PW	Portable air compressor	1	500					PW
Jun-21	PW	Shop vac	2	200					PW
Jun-21	PW	Wastewater smoke tester	1	700					PW
Jun-21	PW	small portable air tanks	2	140					PW
Jun-21	PW	Sewer camera	1	2000					PW
Jun-21	PW	Battery charger	1	800					PW
Jun-21	PW	30gal sprayer	1	600					PW
Jun-21	PW	BBQ Pit Small	1	150					PW
Jun-21	PW	10 Gal backpack sprayer	1	200					PW
Jun-21	PW	Ingersoll Rand air compressor	1	1800					PW
Jun-21	PW	Lincoln stick welder electric	1	2000					PW
Jun-21	PW	John Deere Gator	1	11000	2006				PW
Jun-21	PW	Sewer cutter	1	1500					PW
Jun-21	PW	6ft crain trailer	1	800					PW
Jun-21	PW	Miller bobcat welder	1	3500					PW
Jun-21	PW	Cutting Torch	1	500					PW
Jun-21	PW	Hydraulic lift jack	1	300					PW
Jun-21	PW	12ft a frame ladder	1	1000					PW
Jun-21	PW	8ft a frame ladder	2	1000					PW
Jun-21	PW	cut off saw	1	300					PW
Jun-21	PW	chop saw Makita	1	1400					PW
Jun-21	PW	Hustler zero turn mowers	2	1800	2008				PW
Jun-21	PW	Stihl chain saw	2	2000					PW
Jun-21	PW	Poulan chain saw	2	1200					PW
Jun-21	PW	Stihl hedge trimmer	1	800					PW
Jun-21	PW	Porta cool	1	700					PW
Jun-21	PW	Stihl pole saw	1	1000					PW
Jun-21		portable titan generator	1	400					PW
Jun-21	PW	Licoln wire welder	1	500					PW

Date	Location	Inventory Item	QTY	Estimated Value	Year	Make	Vin#	Model	Dept.
Jun-21	PW	Gas cans	8	320					PW
Jun-21	PW	Chlorine scales	9	10800					PW
Jun-21	PW	Portable heater	1	400					PW
Jun-21	PW	Fire hydrant meters	3	5400					PW
Jun-21	PW	Water tapping machine	1	2500					PW
Jun-21	PW	BPAT tester	1	1200					PW
Jun-21	PW	Stihl backpack blower	1	800					PW
Jun-21	PW	Stihl weed eaters	3	1000					PW
Jun-21	PW	Stihl edger	1	1000					PW
Jun-21	PW	misc water repair parts		18000					PW
Jun-21	PW	misc wastewater repair parts		8000					PW
Jun-21	PW	misc tools on truck		8000					PW
Jun-21	PW	Dog Pen	1	3500					PW
Jun-21	PW	A frame road blocks	2	100					PW
Jun-21	PW	5 drawer file cabinet	3	1000					PW
Jun-21	PW	Large white board	1	200					PW
Jun-21	PW	6ft folding table	1	50					PW
Jun-21	PW	Metal folding chairs	7	125					PW
Jun-21	PW	Microwave carts	1	100					PW
Jun-21	PW	Microwave	1	150	150				PW
Jun-21	PW	Keurig coffee maker	1	250					PW
Jun-21	PW	3door kitchen cabinet	1	300					PW
Jun-21	PW	2door kitchen cabinet	1	200					PW
Jun-21	PW	Refrigerator	1	700					PW
Jun-21	PW	Map cabinet	1	300					PW
Jun-21	PW	Desk top printer	2	350					PW
Jun-21	PW	Desktop computer	3	2500					PW
Jun-21	PW	Black leather office chair	5	200					PW
Jun-21	PW	2 drawer wooden file cabinet	1	200					PW

Date	Dept.	Inventory Item	QTY	Make	Model
June-21	City Admin	5 drawer Filing Cabinet	1		
June-21	City Admin	Visitor Chairs	1		
June-21	City Admin	Desk Chair	1		
June-21	City Admin	Laptop	1	Dell	Service Tag - 2P97533
June-21	City Admin	Docking Station	1	Dell	Service Tag - G76YG23
June-21	City Admin	Monitor	1	Asus	L5LMTF027704
June-21	City Admin	Monitor	1	Asus	L5LMTF027706
June-21	City Admin	Keyboard	1	Dell	
June-21	City Admin	Polycom	1	WX450	64167FB61143
June-21	City Admin	2 drawer Filing Cabinet	1		
June-21	City Admin	Wire Inbox	1		
June-21	City Admin	Stapler	1		
June-21	City Admin	Tape Dispenser	1		
June-21	City Admin	trash can	1		
June-21	City Admin	Lift desktop	1		
June-21	City Sec	Brother Printer	1	Brother	
June-21	City Sec	Scotch Tape Holder	1		
June-21	City Sec	Casio Calculator HR-100TM	1	Casio	
June-21	City Sec	Electric Stapler	1	Bostitch	B8E-Value
June-21	City Sec	Regular Stapler	1		
June-21	City Sec	HP Hard Drive	1	HP	s/n 2ua551lykh
June-21	City Sec	Harman Kardon Speakers	2	Harman Kardon	
June-21	City Sec	Desk VOIP Phone	1	Polycom VVX450	64167FB613E
June-21	City Sec	Logitec Wireless Mouse	1	Microsoft	
June-21	City Sec	PC	1	Dell	
June-21	City Sec	trash can	1		
June-21	City Sec	Black Wood Desk with Hutch	1		
June-21	City Sec	Labelwriter 450 turbo	1		
June-21	City Sec	2 drawer Filing Cabinet	1		
June-21	City Sec	Vistor Chair	1		
June-21	City Sec	Binders, Minute Books, and Manuals			
June-21	City Sec	Battery backup	1	APC	
June-21	City Sec	5 drawer Filing Cabinet	2		
June-21	City Sec	Fujitsu Scanner		Fujitsu Fi-7160	A33AK33327
June-21		HP OfficeJet Pro 8610 Printer		HP OfficeJet Pro 8610	CN55EFX191
June-21	Community Center	VIZIO 65" 4k TV	1	VIZIO	LINIYBKV1507603
June-21	Community Center	TV Full Motion Wall Mount	1		
June-21	•	VIZIO 36" Soundbar	1	VIZIO	SZZOWGAV1700258
June-21		Guest Chairs	2		
June-21	Lobby	Wood Tables	2		
June-21	Lobby	Trash Can	1		
June-21	Lobby	Sanitizer Stand	1		

Date	Dept.	Inventory Item	QTY	Make	Model
June-21	Muni Court	Desktop Computer Tower	1	Dell	150051-15
June-21	Muni Court	Monitor 24"	1	Dell	CN-OXOY40
June-21	Muni Court	Wired Keyboard/Wired Mouse	1	Dell	CN-OPRDV9-LO300-9AI-O7X6
June-21	Muni Court	Computer Speakers	2	Logitech	S120 880-000403
June-21	Muni Court	PolyCom VOIP Office Phone	1	Polycom	64167FB5FBDC
June-21	Muni Court	Laptop W/external disk drive	1	DELL Latitude 3500 CTO	210-ARRH
June-21	Muni Court	Executive Desk w/Glass top-Brown	1		
June-21	Muni Court	Executive Office Chairs	1		
June-21	Muni Court	Guest Office Chair	1		
June-21	Muni Court	Plastic Horizontal Filing Trays	3	Generic	
June-21	Muni Court	Calculator	1		EL-2630PII 12-Digit
June-21	Muni Court	Plastic Trash Can-Round	1		
June-21	Muni Court	Stapler – Blue	1		
June-21	Muni Court	Paper Clip Basket	1		
June-21	Muni Court	5 drawer Lateral Filing Cabinet	2	Tan	
June-21	Muni Court	Stand-up Desk Top	1	Rocelco 32" Ergonomic Adjustable Desk Riser, Black	R EADRB2
June-21	Muni Court	Casio Cash Register DL-1325	1	Casio	DL-1325
June-21	Muni Court	Letter-size Clipboard	2	Quill	1 wood, 1 white plastic
June-21	Muni Court	Clear Plastic Wall Bin	1	Quill	
June-21	Muni Court	Stamps - "Copy", "File-marked", "Paid", Court Seal, "For	1		
		Deposit Only", "W/O/C", Notary Stamp, "FTA Notice",			
		"Outstanding Cite", "Default Notice", "Warrant Notice"			
luna 21	Dormitting	Laserfishe Scanner	1	Fujitsu	A33AJ90575
June-21	Permitting		_	-	
June-21	Permitting Permitting	PC Screen	_	Dell Dell	CN-0JF44Y-FCC00-82P-C34U-A04 CN-0JF44Y-FCC00-82P-C34U-A04
June-21	Permitting	PC Screen PC Tower		Dell	24967357814
June-21		Phone	1		64167FB1138
June-21	Permitting	Casio Calculator	1	Polycom	HR-170RC
June-21	Permitting Permitting	Wireless Keyboard and mouse	1	Casio	820-003463sy235uk
June-21 June-21	Permitting	Desk	1	Logitech	820-0034635y233uk
June-21	Permitting	Chair	1		
June-21	Permitting	Plastic Trash Can	1		
June-21	Permitting	4 drawer file cabinet	1		
June-21		2 drawer file cabinet	1		
June-21	Permitting Permitting	stapler	1		
June-21 June-21	Permitting	Tape Dispenser	1		
June-21 June-21	Permitting	pen cup	1		
June-21 June-21	Permitting	2 file holders	1		
		Paid stamp	1		
June-21	Permitting Permitting	<u> </u>	-		
June-21		Approved Stamp	1		
June-21	Permitting	Copy Stamp	1		

Date	Dept.	Inventory Item	QTY	Make	Model
June-21	Permitting	Recevied stamp	1		
June-21	Permitting	UB checking stamp	1		
June-21	Permitting	GF checking stamp	1		
June-21	Permitting	Mouse pad	1		
June-21	Permitting	Wrist keyboard pad	1		
June-21	Permitting	Check Printer	1		
June-21	Server Room	Vacuum	1	Hoover	
June-21	Server Room	Monitor	1	Sceptre	
June-21	Server Room	Sonic Wall	1	Solopro	ioSafe
June-21	Server Room	Server	1	Dell	
June-21	Server Room	Battery backup	1	APC	
June-21	UB Office	4 drawer Filing Cabinet	1		
June-21	UB Office	Wrist Support	1	Quill	
June-21	UB Office	Desk	1		
June-21	UB Office	Black Stationary Chair	1		
June-21	UB Office	Dell Computer Optiplex-7070 tower	1	Dell	D18M
June-21	UB Office	HP Wired Mouse	1	HP	
June-21	UB Office	AOC Monitor	1	AOC	c20daba002867
June-21	UB Office	HP Keyboard	1	HP	724720-001
June-21	UB Office	2 Speakers	2	Logitech	PID:A103
June-21	UB Office	Casio Calculator HR-100TM	1	casio	HR-100TM
June-21	UB Office	Stapler	2	Signature/Viking	
June-21	UB Office	Scotch Tape Holder	1	Scotch	
June-21	UB Office	4 File Tray	1	Quill	
June-21	UB Office	Post It Note Holder	1	Post It	
June-21	UB Office	Received Stamp	1		
June-21	UB Office	2 Slot Wall Filer	1	Quill	
June-21	UB Office	Polycom Phone	1	VVX450	
June-21	UB Office	Trash Can	1		
June-21	UB Office	Black Guest Chair	1		
June-21	UB Office	Battery backup	1	APC	
June-21	UB Office	Pax 380 Credit Card Terminal	1	Pax	SN: 2N144687
June-21	UB Office	Pax 380 Credit Card Terminal	1	Pax	SN: 2N147361
June-21	UB Office	Brown Desk	1		
June-21	Work Area	5 drawer Filing Cabinet	2		
June-21	Work Area	4 drawer Filing Cabinet	3		
June-21	Work Area	2 drawer Filing Cabinet	1		
June-21	Work Area	3 drawer Filing Cabinet	1		
June-21	Work Area	Silver Trash Can	1		
June-21	Work Area	Microwave	1		
June-21	Work Area	Coffee Pot	1		
June-21	Work Area	Brown Wood Table	1		

Date	Dept.	Inventory Item	QTY	Make	Model
June-21	Work Area	Chairs	2		
June-21	Work Area	Folding Machine	1	Martin Yale	
June-21	Work Area	Various Office Supplies (Cabinet)			
June-21	Work Area	Refrigerator	1		
June-21	Work Area	International Building Code 2000	1		
June-21	Work Area	International Building Code 2003	1		
June-21	Work Area	International Building Code 2009	1		
June-21	Work Area	International Code Council Electrical Code 2003	1		
June-21	Work Area	International Code Council Performance 2003	1		
June-21	Work Area	International Existing Building Code 2003	1		
June-21	Work Area	International Fire Code 2003	1		
June-21	Work Area	International Fire Code 2009	1		
June-21	Work Area	International Fuel Gas Code 2003	1		
June-21	Work Area	International Mechnical Code 2003	1		
June-21	Work Area	International Mechnical Code 2009	1		
June-21	Work Area	International Plumbing Code 2003	1		
June-21	Work Area	International Plumbing Code 2009	1		
June-21	Work Area	International Private Sewage Disposal Code 2003	1		
June-21	Work Area	International Property Maintenance Code 2003	1		
June-21	Work Area	International Property Maintenance Code 2009	1		
June-21	Work Area	International Residential Code 2003	1		
June-21	Work Area	International Residential Code 2009	1		
June-21	Work Area	International Urban-Wildlance Interface Code 2003	1		
June-21	Work Area	LEASED Konica Minolta Copy Machine	1	Konica Minolta	BizHub C454e Id: 93559765
June-21	Work Area	LEASED XEROX Copy Machine	1	Xerox - Xerox AltaLink C8130/C8135/C8145/C8155/C8170	
June-21	Work Area	World Pay Verifone - NO LONGER IN USE	1	OMNI 5100	215-011-264
June-21	Work Area	World Pay Verifone - NO LONGER IN USE	1	OMNI 5100	215-393-650
June-21	Work Area	Centurylink Modem - NO LONGER IN USE	1	PK5001z	
June-21	Work Area	Hanging Mail Slot	1		
June-21	Work Area	Shredder	1	Fellows	Powershred 3200
June-21	Work Area	Wood Stool	1		
June-21	Work Area	Sanitizer Stand	1		

Apparatus	Checklist	Equipment	Task	Quantity on Hand
Brush 17	WEEKLY INVENTORY	CAB	Fuel Card	1
Brush 17	WEEKLY INVENTORY	CAB	Key	1
Brush 17	WEEKLY INVENTORY	CAB	PAR Tags	1
Brush 17	WEEKLY INVENTORY	CAB	Insurance Card	1
Brush 17	WEEKLY INVENTORY	CAB	2 - Safety Vests	1
	WEEKLY INVENTORY	CAB	·	2
Brush 17			2 - Respirators	1
Brush 17	WEEKLY INVENTORY	CAB	Command Whiteboard	
Brush 17	WEEKLY INVENTORY	CAB	1 - Map Book	1
Brush 17	WEEKLY INVENTORY	CAB	Gate Remote	1
Brush 17	WEEKLY INVENTORY	CAB	2 - Headsets	2
Brush 17	WEEKLY INVENTORY	CAB	ERG	1
Brush 17	WEEKLY INVENTORY	CAB	Nitrile Gloves	1
Brush 17	WEEKLY INVENTORY	CAB	1 - Hydrant Wrench	1
Brush 17	WEEKLY INVENTORY	CAB	Mobile Radio	1
Brush 17	WEEKLY INVENTORY	CAB	1 - 2.5" Double Female	0
Brush 17	WEEKLY INVENTORY	CAB	1 - Clipboard	1
Brush 17	WEEKLY INVENTORY	CAB	Spotlight	0
Brush 17	WEEKLY INVENTORY	CAB: GLOVE-BOX	Wench Control	1
Brush 17	WEEKLY INVENTORY	CAB: GLOVE-BOX	Booster Line Wrench	1
Brush 17	WEEKLY INVENTORY	CAB: GLOVE-BOX	Booster Reel Wrench	1
Brush 17	WEEKLY INVENTORY	CAB: GLOVE-BOX	Wire Cutters	1
Brush 17	WEEKLY INVENTORY	CAB: GLOVE-BOX	Bailing Wire	1
Brush 17	WEEKLY INVENTORY	TOP	Cooler	1
Brush 17	WEEKLY INVENTORY	TOP	1 - Pick Head Axe	1
Brush 17	WEEKLY INVENTORY	TOP	1 - Shovel	0
Brush 17	WEEKLY INVENTORY	TOP	1 - McLeod	1
Brush 17	WEEKLY INVENTORY	TOP	1 - Whip Line	1
Brush 17	WEEKLY INVENTORY	TOP	1 - Nozzle	1
Brush 17	WEEKLY INVENTORY	BED	1 - Tank: 400-gallon	1
Brush 17	WEEKLY INVENTORY	BED	1 - Gas Tank: 6-gallon	1
Brush 17	WEEKLY INVENTORY	BED	Pump	1
Brush 17	WEEKLY INVENTORY	BED	3 - Work Lights	1
Brush 17	WEEKLY INVENTORY	BED	1 - Booster Reel with Nozzle	1
Brush 17	WEEKLY INVENTORY	BED	1 - Water Can with Micro-Blaze	1
Brush 17	WEEKLY INVENTORY	BED	1 - Trash Hook	1
Brush 217	WEEKLY INVENTORY	CAB	Fuel Cards	1
Brush 217	WEEKLY INVENTORY	CAB	Key	1
Brush 217	WEEKLY INVENTORY	CAB	PAR Tags	2
Brush 217	WEEKLY INVENTORY	CAB	Insurance Card	1
Brush 217	WEEKLY INVENTORY			2
		CAB	2 - Safety Vests	
Brush 217	WEEKLY INVENTORY	CAB	Map Book	1
Brush 217	WEEKLY INVENTORY	CAB	Gate Remote	0
Brush 217	WEEKLY INVENTORY	CAB	2 - Headsets	1
Brush 217	WEEKLY INVENTORY	CAB	ERG	1
Brush 217	WEEKLY INVENTORY	CAB	Nitrile Gloves	1
Brush 217	WEEKLY INVENTORY	CAB	Mobile Radio	1
Brush 217	WEEKLY INVENTORY	CAB	1 - Clipboard	0
Brush 217	WEEKLY INVENTORY	CAB	Spotlight	1
Brush 217	WEEKLY INVENTORY	CAB	Bailing Wire	1
Brush 217	WEEKLY INVENTORY	CAB	Cutters	2
Brush 217	WEEKLY INVENTORY	TOP	1 - Pick Head Axe	1
Brush 217	WEEKLY INVENTORY	TOP	2 - Shovels	3
Brush 217	WEEKLY INVENTORY	TOP	2 - McLeods	2
Brush 217	WEEKLY INVENTORY	BED	Water: 350-gallons	1
Brush 217	WEEKLY INVENTORY	BED	1 - Gas Tank: 5-gallon	1
Brush 217	WEEKLY INVENTORY	BED	1 - 3" Short Shot	1
Brush 217	WEEKLY INVENTORY	BED	Work Lights	1
Brush 217	WEEKLY INVENTORY	BED	1 - Booster Reel with Nozzle	1
Brush 217	WEEKLY INVENTORY	BED	1 - Water Can with Micro-Blaze	1
Brush 217	WEEKLY INVENTORY	BED	1 - Trash Hook	1
Brush 217	WEEKLY INVENTORY	BED	2 - Hydrant Wrenches	1
Brush 217	WEEKLY INVENTORY	BED	2 - SCBA Packs with Bottles	2
Brush 217	WEEKLY INVENTORY	BED	2 - Whip Lines	2
Brush 217	WEEKLY INVENTORY	BED	1 - 100' Forestry Line with Nozzle	1
Brush 217	WEEKLY INVENTORY	CABINET	1 - Chainsaw	1
DI USII ZII				

Apparatus	Checklist	Equipment	Task	Quantity on Hand
Brush 217	WEEKLY INVENTORY	CABINET	Chains	4
Brush 217	WEEKLY INVENTORY	CABINET	Bar Oil	1
Brush 217	WEEKLY INVENTORY	CABINET	Booster Reel Wrench	1
Brush 217	WEEKLY INVENTORY	CABINET	Booster Line Wrench	1
	WEEKLY INVENTORY			1
Brush 217		CABINET	Hatchet	
Brush 217	WEEKLY INVENTORY	CABINET	Rubber Mallet	2
Brush 217	WEEKLY INVENTORY	CABINET	Indian Pack	0
Engine 217	WEEKLY INVENTORY	CAB	Door Remote	1
Engine 217	WEEKLY INVENTORY	CAB	Gate Remote	1
Engine 217	WEEKLY INVENTORY	CAB	Fuel Card	1
Engine 217	WEEKLY INVENTORY	CAB	TIC	1
Engine 217	WEEKLY INVENTORY	CAB	Gas Meter	1
Engine 217	WEEKLY INVENTORY	CAB	2 - Flashlights	2
Engine 217	WEEKLY INVENTORY	CAB	Nitrile Gloves	1
Engine 217	WEEKLY INVENTORY	CAB	4 - SCBA's with Bottles	4
Engine 217	WEEKLY INVENTORY	CAB	1 - Clipboard	1
Engine 217	WEEKLY INVENTORY	CAB	ERG	1
Engine 217	WEEKLY INVENTORY	CAB	Mapbooks	1
			•	1
Engine 217	WEEKLY INVENTORY	ENGINEER	1 - 100' Forestry Line	
Engine 217	WEEKLY INVENTORY	ENGINEER	1 - 3" Short Shot	1
Engine 217	WEEKLY INVENTORY	ENGINEER	50' x 3"	1
Engine 217	WEEKLY INVENTORY	ENGINEER	50' x 1.75"	1
Engine 217	WEEKLY INVENTORY	ENGINEER	1 - 4" Short Shot	1
Engine 217	WEEKLY INVENTORY	ENGINEER	1 - Tool Bag	1
Engine 217	WEEKLY INVENTORY	ENGINEER	2 - Spanner Wrenches	3
Engine 217	WEEKLY INVENTORY	ENGINEER	1 - Hydrant Wrench	2
Engine 217	WEEKLY INVENTORY	ENGINEER	2 - 4" to 5" Storz	2
Engine 217	WEEKLY INVENTORY	ENGINEER	1 - 2.5" Female to 1.75" Male	1
Engine 217	WEEKLY INVENTORY	ENGINEER	1 - 2.5" Female to 1" Male	1
Engine 217	WEEKLY INVENTORY	ENGINEER	1 - 2.5" Double Male	1
Engine 217	WEEKLY INVENTORY	ENGINEER	1 - 2.5" Double Female	1
Engine 217	WEEKLY INVENTORY	ENGINEER	1 - 4.5" to 4" Storz	1
Engine 217	WEEKLY INVENTORY	ENGINEER	1 - 2.5" Fog Nozzle	1
		<u> </u>		
Engine 217	WEEKLY INVENTORY	ENGINEER	1 - 1.75" Fog Nozzle	1
Engine 217	WEEKLY INVENTORY	ENGINEER	Stack Tips	4
Engine 217	WEEKLY INVENTORY	ENGINEER	Hose Roller	1
Engine 217	WEEKLY INVENTORY	ENGINEER	Large Water Key	1
Engine 217	WEEKLY INVENTORY	ENGINEER	Small Water Key	1
Engine 217	WEEKLY INVENTORY	ENGINEER	Small Mallet	1
Engine 217	WEEKLY INVENTORY	ENGINEER	1 - 2.5" Cap	1
Engine 217	WEEKLY INVENTORY	ENGINEER	Bung Wrench	1
Engine 217	WEEKLY INVENTORY	DRIVER OVER WHEEL	Electrical Bag	1
Engine 217	WEEKLY INVENTORY	DRIVER OVER WHEEL	Floodlight	1
Engine 217	WEEKLY INVENTORY	DRIVER OVER WHEEL	Portable Scene Light	1
Engine 217	WEEKLY INVENTORY	DRIVER OVER WHEEL	Utility Rope	1
Engine 217	WEEKLY INVENTORY	DRIVER OVER WHEEL	Throw Bag	1
Engine 217	WEEKLY INVENTORY	DRIVER OVER WHEEL	Big-Easy	1
Engine 217	WEEKLY INVENTORY	DRIVER OVER WHEEL	Airbag Control Box	1
Engine 217				3
	WEEKLY INVENTORY	DRIVER OVER WHEEL	3 - Airbags	
Engine 217	WEEKLY INVENTORY	DRIVER OVER WHEEL	1 - Shovel	3
Engine 217	WEEKLY INVENTORY	DRIVER OVER WHEEL	RIC Pack	1
Engine 217	WEEKLY INVENTORY	DRIVER SIDE: REAR	1 - Chainsaw	1
Engine 217	WEEKLY INVENTORY	DRIVER SIDE: REAR	Rotary Saw	1
Engine 217	WEEKLY INVENTORY	DRIVER SIDE: REAR	1 - Sawzall	1
Engine 217	WEEKLY INVENTORY	DRIVER SIDE: REAR	Bar Oil	1
Engine 217	WEEKLY INVENTORY	DRIVER SIDE: REAR	Fuel Can	1
Engine 217	WEEKLY INVENTORY	DRIVER SIDE: REAR	Spare Blade	1
Engine 217	WEEKLY INVENTORY	DRIVER SIDE: REAR	Spare Air Filter	0
Engine 217	WEEKLY INVENTORY	DRIVER SIDE: REAR	Chainsaw Tool	1
Engine 217	WEEKLY INVENTORY	DRIVER SIDE: REAR	Cribbing	7
Engine 217	WEEKLY INVENTORY	DRIVER SIDE: REAR	MVA Tool Bag	1
Engine 217	WEEKLY INVENTORY	<u> </u>	Power Plant	1
		REAR		
Engine 217	WEEKLY INVENTORY	REAR	Spreaders	1
Engine 217	WEEKLY INVENTORY	REAR	Cutters	1
Engine 217	WEEKLY INVENTORY	REAR	Ram	1
Engine 217	WEEKLY INVENTORY	REAR	2 - Hyrdaulic Lines	2

Apparatus	Checklist	Equipment	Task	Quantity on Hand
Engine 217	WEEKLY INVENTORY	REAR	Fuel Can	1
Engine 217	WEEKLY INVENTORY	REAR	Large Airbag	1
Engine 217	WEEKLY INVENTORY	REAR	1 - 24' Extension Ladder	1
Engine 217	WEEKLY INVENTORY	REAR	1 - 14' Roof Ladder	1
Engine 217	WEEKLY INVENTORY	REAR	1 - Attic Ladder	1
ŭ				
Engine 217	WEEKLY INVENTORY	REAR	1 - 6' Trash Hook	1
Engine 217	WEEKLY INVENTORY	REAR	1 - 6' NY Hook	1
Engine 217	WEEKLY INVENTORY	REAR	1 - 6' Pike Pole	1
Engine 217	WEEKLY INVENTORY	REAR	1 - 8' Pike Pole	1
Engine 217	WEEKLY INVENTORY	REAR	1 - Hydrant Wrench	0
Engine 217	WEEKLY INVENTORY	REAR	2 - Spanners	0
Engine 217	WEEKLY INVENTORY	REAR	Cones	5
Engine 217	WEEKLY INVENTORY	OFFICER SIDE: REAR	2 - Buckets of Oil Absorb: 5-gallon	2
Engine 217	WEEKLY INVENTORY	OFFICER SIDE: REAR	Water Can	1
Engine 217	WEEKLY INVENTORY	OFFICER SIDE: REAR	Pro-Pak	1
Engine 217	WEEKLY INVENTORY	OFFICER SIDE: REAR	2 - Pick Head Axes	2
Engine 217	WEEKLY INVENTORY	OFFICER SIDE: REAR	Cribbing	0
Engine 217	WEEKLY INVENTORY	OFFICER SIDE: REAR	Traffic Triangles	1
Engine 217	WEEKLY INVENTORY	OFFICER SIDE: REAR	3-piece Jacks	2
		OFFICER OVER WHEEL	Griff Hook	1
Engine 217	WEEKLY INVENTORY			
Engine 217	WEEKLY INVENTORY	OFFICER OVER WHEEL	Small Bolt Cutters	1
Engine 217	WEEKLY INVENTORY	OFFICER OVER WHEEL	Large Bolt Cutters	1
Engine 217	WEEKLY INVENTORY	OFFICER OVER WHEEL	Sledge	1
Engine 217	WEEKLY INVENTORY	OFFICER OVER WHEEL	1 - Shovel	0
Engine 217	WEEKLY INVENTORY	OFFICER OVER WHEEL	Irons: Married	1
Engine 217	WEEKLY INVENTORY	OFFICER SIDE: FRONT	Collar Bag	1
Engine 217	WEEKLY INVENTORY	OFFICER SIDE: FRONT	AED	1
Engine 217	WEEKLY INVENTORY	OFFICER SIDE: FRONT	V-Vac	1
Engine 217	WEEKLY INVENTORY	OFFICER SIDE: FRONT	ALS Kit	1
Engine 217	WEEKLY INVENTORY	OFFICER SIDE: FRONT	BLS Kit	1
Engine 217	WEEKLY INVENTORY	OFFICER SIDE: FRONT	Cooler	1
Engine 217	WEEKLY INVENTORY	TOP	2 - Brooms	2
Engine 217	WEEKLY INVENTORY	TOP	1 - Shovel	0
Engine 217	WEEKLY INVENTORY	TOP	Grain Scoop	1
			200' x 3" Supply Line	1
Engine 217	WEEKLY INVENTORY	HOSE BED		1
Engine 217	WEEKLY INVENTORY	HOSE BED	800' x 4" Supply Line	
Engine 217	WEEKLY INVENTORY	HOSE BED	4 - Rescue Struts	4
Engine 217	WEEKLY INVENTORY	HOSE BED	2 - Hard Suctions	2
Engine 217	WEEKLY INVENTORY	BUMPER	100' x 1.75" with Fog Nozzle	1
Engine 217	WEEKLY INVENTORY	OFFICER OVER WHEEL	Halligan	1
Engine 217	WEEKLY INVENTORY		150' x 1.75" with Nozzle	1
Engine 317	WEEKLY INVENTORY	CAB	Fuel Card	1
Engine 317	WEEKLY INVENTORY	CAB	Spotlight	1
Engine 317	WEEKLY INVENTORY	CAB	Gas Monitor	1
Engine 317	WEEKLY INVENTORY	CAB	Garmin	0
Engine 317	WEEKLY INVENTORY	CAB	Command Whiteboard	1
Engine 317	WEEKLY INVENTORY	CAB	Gate Clicker	1
Engine 317	WEEKLY INVENTORY	CAB	Map Book	1
Engine 317	WEEKLY INVENTORY	CAB	Door Remote	1
				4
Engine 317	WEEKLY INVENTORY	CAB	4 - Headsets	
Engine 317	WEEKLY INVENTORY	CAB	2 - Portable Radios	0
Engine 317	WEEKLY INVENTORY	CAB	3 - Streamlight Flashlights	0
Engine 317	WEEKLY INVENTORY	CAB	Safety Vests	1
Engine 317	WEEKLY INVENTORY	CAB	1 - Mobile Radio: Wise County	1
Engine 317	WEEKLY INVENTORY	CAB	1 - Mobile Radio: Tarrant County	0
Engine 317	WEEKLY INVENTORY	CAB	1 - Clipboard	1
Engine 317	WEEKLY INVENTORY	CAB	Cab Controller	1
Engine 317	WEEKLY INVENTORY	CAB	Voltage Detector	1
Engine 317	WEEKLY INVENTORY	САВ	Spare Masks	1
Engine 317	WEEKLY INVENTORY	CAB	Hand Sanitizer with Bracket	1
Engine 317	WEEKLY INVENTORY	CAB	6 - Large Traffic Cones	6
Engine 317	WEEKLY INVENTORY	CAB	2 - Stop/Slow Signs	0
			2 - Stop/Slow Signs Cooler	1
Engine 317	WEEKLY INVENTORY	CAB		
Engine 317	WEEKLY INVENTORY	CAB	3 - SCBA's with Bottles	4
Engine 317	WEEKLY INVENTORY	CAB	1 - C-Collar Bag	1
Engine 317	WEEKLY INVENTORY	CAB	1 - Portable Suction Device	0

Apparatus	Checklist	Equipment	Task	Quantity on Hand
Engine 317	WEEKLY INVENTORY	CAB	Medical Kit	0
Engine 317	WEEKLY INVENTORY	CAB	1 - Box of Gloves: XL	1
Engine 317	WEEKLY INVENTORY	CAB: GLOVEBOX	ERG	1
Engine 317	WEEKLY INVENTORY	CAB: GLOVEBOX	NIOSH Pocket Guide	1
Engine 317	WEEKLY INVENTORY	CAB: GLOVEBOX	Ice Scraper	1
Engine 317	WEEKLY INVENTORY	CAB: GLOVEBOX	Booster Line Wrench	1
Engine 317	WEEKLY INVENTORY	CAB: CABINET	4 - Helicopter Strobes	2
Engine 317	WEEKLY INVENTORY	CAB: CABINET	Rope Bag	1
Engine 317	WEEKLY INVENTORY	CAB: CABINET	Command Kit	1
Engine 317	WEEKLY INVENTORY	CAB: CABINET	MCI Vest	1
Engine 317	WEEKLY INVENTORY	CAB: CABINET	N95 Respirators	1
Engine 317	WEEKLY INVENTORY	CAB: CABINET	Decon wipes	1
Engine 317	WEEKLY INVENTORY	DRIVER SIDE	1 - 3" with Gated Wye	1
Engine 317	WEEKLY INVENTORY	DRIVER SIDE	3 - 150' x 1.75" Crosslays with Nozzle	2
Engine 317	WEEKLY INVENTORY	DRIVER SIDE	3 - Spare SCBA Bottles	3
Engine 317	WEEKLY INVENTORY	DRIVER SIDE	2 - Spanner Wrenches	2
Engine 317			1 - Pick Head Axe	1
	WEEKLY INVENTORY	DRIVER SIDE	2 - Hard Suctions	2
Engine 317	WEEKLY INVENTORY	DRIVER SIDE		
Engine 317	WEEKLY INVENTORY	DRIVER SIDE	1 - Hydrant Wrench	1
Engine 317	WEEKLY INVENTORY	DRIVER SIDE	1 - 2.5" Ball Valve	0
Engine 317	WEEKLY INVENTORY	DRIVER SIDE	1 - Junction Box	1
Engine 317	WEEKLY INVENTORY	ENGINEER CABINET	1 - 4" Storz to 2.5" Female	1
Engine 317	WEEKLY INVENTORY	ENGINEER CABINET	2 - 4" Storz to 2.5" Males	2
Engine 317	WEEKLY INVENTORY	ENGINEER CABINET	1 - 4" to 5" Storz	1
Engine 317	WEEKLY INVENTORY	ENGINEER CABINET	2 - 2.5" Double Males	2
Engine 317	WEEKLY INVENTORY	ENGINEER CABINET	2 - 2.5" Double Females	2
Engine 317	WEEKLY INVENTORY	ENGINEER CABINET	2 - 2.5" Female to 1.5" Males	2
Engine 317	WEEKLY INVENTORY	ENGINEER CABINET	1 - 2.5" Female to 2" Green Line Wye	1
Engine 317	WEEKLY INVENTORY	ENGINEER CABINET	1 - 2.5" Female to 1" Green Line	1
Engine 317	WEEKLY INVENTORY	ENGINEER CABINET	1 - 1.5" Female to 1" Male	1
Engine 317	WEEKLY INVENTORY	ENGINEER CABINET	1 - Fort Worth Adapter	1
Engine 317	WEEKLY INVENTORY	ENGINEER CABINET	2 - 2.5" Fog Nozzles	2
Engine 317	WEEKLY INVENTORY	ENGINEER CABINET	1 - Kox Box with Key	1
Engine 317	WEEKLY INVENTORY	ENGINEER CABINET	1 - 5" Short Shot	1
Engine 317	WEEKLY INVENTORY	ENGINEER CABINET	100' x 3"	2
Engine 317	WEEKLY INVENTORY	ENGINEER CABINET	1 - 6" Double Male	1
Engine 317	WEEKLY INVENTORY	ENGINEER CABINET	1 - 6" Female to 4.5" Female	1
Engine 317	WEEKLY INVENTORY	ENGINEER CABINET	1 - 4" Storz to 2.5" Wye	1
Engine 317	WEEKLY INVENTORY	ENGINEER CABINET	1 - 1.5" Fog Nozzle	1
Engine 317	WEEKLY INVENTORY	ENGINEER CABINET	Pipe Wrench	1
Engine 317	WEEKLY INVENTORY	ENGINEER CABINET	Bung Wrench	1
Engine 317	WEEKLY INVENTORY	ENGINEER CABINET	Hose Roller	1
Engine 317	WEEKLY INVENTORY	ENGINEER CABINET	Wheel Chocks	1
Engine 317	WEEKLY INVENTORY	ENGINEER CABINET	1 - Large Mallet	1
Engine 317	WEEKLY INVENTORY	ENGINEER CABINET	2 - Small Mallets	2
Engine 317	WEEKLY INVENTORY	ENGINEER CABINET	Light Tower Remote	1
Engine 317	WEEKLY INVENTORY	DRIVER FRONT: OVER WHEEL	1 - Piercing Nozzle	0
Engine 317	WEEKLY INVENTORY	DRIVER FRONT: OVER WHEEL	1 - 3' Pike Pole: NY Style	1
Engine 317	WEEKLY INVENTORY	DRIVER FRONT: OVER WHEEL	1 - 3' Pike Pole: D-Handle	0
Engine 317	WEEKLY INVENTORY	DRIVER FRONT: OVER WHEEL	Irons: Married	1
Engine 317	WEEKLY INVENTORY	DRIVER FRONT: OVER WHEEL	1 - Tool Bag	1
Engine 317	WEEKLY INVENTORY	DRIVER FRONT: OVER WHEEL	Hard Suction Strainer	1
Engine 317	WEEKLY INVENTORY	DRIVER REAR: OVER WHEEL	1 - Shovel	1
Engine 317	WEEKLY INVENTORY	DRIVER REAR: OVER WHEEL	Crowbar	1
Engine 317	WEEKLY INVENTORY	DRIVER REAR: OVER WHEEL	Sledge	1
Engine 317	WEEKLY INVENTORY	DRIVER REAR: OVER WHEEL	Large Bolt Cutter	1
Engine 317	WEEKLY INVENTORY	DRIVER REAR: OVER WHEEL	Small Bolt Cutter	0
Engine 317	WEEKLY INVENTORY	DRIVER REAR: OVER WHEEL	PIG Axe	0
Engine 317	WEEKLY INVENTORY	CAB	SCBA Pack with Bottle	1
Engine 317	WEEKLY INVENTORY	DRIVER SIDE: REAR	1 - Chainsaw	1 1
Engine 317	WEEKLY INVENTORY	DRIVER SIDE: REAR	1 - K12 Rotary Saw	
Engine 317	WEEKLY INVENTORY	DRIVER SIDE: REAR	1 - Sawzall	1
Engine 317	WEEKLY INVENTORY	DRIVER SIDE: REAR	Chainsaw Tool	1
Engine 317	WEEKLY INVENTORY	DRIVER SIDE: REAR	Min of 1 - Fuel Cans: Full	1
Engine 317	WEEKLY INVENTORY WEEKLY INVENTORY	DRIVER SIDE: REAR	Ice Melt	0
Engine 317		DRIVER SIDE: REAR	Micro-Blaze	1

Apparatus	Checklist	Equipment	Task	Quantity on Hand
Engine 317	WEEKLY INVENTORY	DRIVER SIDE: REAR	1 - Bucket of Oil Absorb: 5-gallon	1
Engine 317	WEEKLY INVENTORY	REAR BUMPER	1 - 8' Trash Hook	1
Engine 317	WEEKLY INVENTORY	REAR BUMPER	4 - Storz Spanner Wrenches	4
Engine 317	WEEKLY INVENTORY	REAR BUMPER	Hose Clamp	1
Engine 317	WEEKLY INVENTORY	REAR BUMPER	Blitzfire	1
Engine 317	WEEKLY INVENTORY	REAR BUMPER	Strainer with Jet Siphon	1
	WEEKLY INVENTORY	REAR BUMPER	1 - 6' NY Pike	1
Engine 317				1
Engine 317	WEEKLY INVENTORY	REAR BUMPER	1 - 8' NY Pike	
Engine 317	WEEKLY INVENTORY	OFFICER SIDE: REAR	Cribbing	1
Engine 317	WEEKLY INVENTORY	OFFICER SIDE: REAR	Ventilation Fan with Light	1
Engine 317	WEEKLY INVENTORY	OFFICER SIDE: REAR	Electrical Pigtail	1
Engine 317	WEEKLY INVENTORY	OFFICER REAR: OVER WHEEL	ABC Extinguisher	1
Engine 317	WEEKLY INVENTORY	OFFICER REAR: OVER WHEEL	CO2 Extinguisher	1
Engine 317	WEEKLY INVENTORY	OFFICER REAR: OVER WHEEL	H2O Extinguisher	1
Engine 317	WEEKLY INVENTORY	OFFICER FRONT: OVER WHEEL	Tarps	1
Engine 317	WEEKLY INVENTORY	OFFICER FRONT: OVER WHEEL	Scene Light	1
Engine 317	WEEKLY INVENTORY	OFFICER FRONT: OVER WHEEL	2 - Extension Cords	1
Engine 317	WEEKLY INVENTORY	OFFICER FRONT: OVER WHEEL	Electrical Pigtail	1
Engine 317	WEEKLY INVENTORY	OFFICER SIDE: FRONT	Spreaders	1
Engine 317	WEEKLY INVENTORY	OFFICER SIDE: FRONT	Cutters	1
Engine 317	WEEKLY INVENTORY	OFFICER SIDE: FRONT	Ram	1
Engine 317	WEEKLY INVENTORY	OFFICER SIDE: FRONT	Power Plant	1
_	WEEKLY INVENTORY	OFFICER SIDE. FROM	1 - Pick Head Axe	1
Engine 317				
Engine 317	WEEKLY INVENTORY	OFFICER SIDE	1 - 3" Short Shot	1
Engine 317	WEEKLY INVENTORY	OFFICER SIDE	3 - SCBA Bottles	3
Engine 317	WEEKLY INVENTORY	OFFICER SIDE	1 - 24' Extension Ladder	1
Engine 317	WEEKLY INVENTORY	OFFICER SIDE	1 - 14' Roof Ladder	1
Engine 317	WEEKLY INVENTORY	OFFICER SIDE	1 - Attic Ladder	1
Engine 317	WEEKLY INVENTORY	FRONT BUMPER	100' x 1.75" with Fog Nozzle	1
Engine 317	WEEKLY INVENTORY	HOSE BED	1000' x 4" Supply Line	1
Engine 317	WEEKLY INVENTORY	HOSE BED	Hydrant Bag	1
Engine 317	WEEKLY INVENTORY	HOSE BED	100' x 1.75" High-Rise	1
Engine 317	WEEKLY INVENTORY	HOSE BED	100' x 3" Supply Line	1
Engine 317	WEEKLY INVENTORY	DRIVER REAR: OVER WHEEL	Trash Hook	1
Engine 317	WEEKLY INVENTORY	REAR BUMPER	10 ft Trash Hook	1
Engine 317		HOSE BED	Brooms	2
Eligine 017		11002 525	2.005	_
Engine 317	WEEKLY INVENTORY	HOSE BED	RIT Bag	1
Engine 317	WEEKLY INVENTORY	HOSE BED	RIT Bag	1
Rescue 17	WEEKLY INVENTORY WEEKLY INVENTORY	САВ	Fuel Card	1
Rescue 17 Rescue 17	WEEKLY INVENTORY WEEKLY INVENTORY WEEKLY INVENTORY	CAB CAB	Fuel Card Keys	1 1
Rescue 17 Rescue 17 Rescue 17	WEEKLY INVENTORY WEEKLY INVENTORY WEEKLY INVENTORY WEEKLY INVENTORY	CAB CAB	Fuel Card Keys Map Book	1 1 2
Rescue 17 Rescue 17 Rescue 17 Rescue 17	WEEKLY INVENTORY WEEKLY INVENTORY WEEKLY INVENTORY WEEKLY INVENTORY WEEKLY INVENTORY	CAB CAB CAB CAB	Fuel Card Keys Map Book Insurance Card	1 1 2 1
Rescue 17 Rescue 17 Rescue 17 Rescue 17	WEEKLY INVENTORY WEEKLY INVENTORY WEEKLY INVENTORY WEEKLY INVENTORY WEEKLY INVENTORY WEEKLY INVENTORY	CAB CAB CAB CAB CAB	Fuel Card Keys Map Book Insurance Card Door Remote	1 1 2 1 1
Rescue 17 Rescue 17 Rescue 17 Rescue 17 Rescue 17 Rescue 17	WEEKLY INVENTORY	CAB CAB CAB CAB CAB CAB	Fuel Card Keys Map Book Insurance Card Door Remote ERG	1 1 2 1 1
Rescue 17	WEEKLY INVENTORY	CAB	Fuel Card Keys Map Book Insurance Card Door Remote ERG NIOSH Pocket Guide Nitrile Gloves Lockout Kit Reflective Vests	1 1 2 2 1 1 1 1 1 1 1 1 0 0
Rescue 17	WEEKLY INVENTORY	CAB	Fuel Card Keys Map Book Insurance Card Door Remote ERG NIOSH Pocket Guide Nitrile Gloves Lockout Kit Reflective Vests 3 - Flashlights N95 Particulate Masks	1 1 2 2 1 1 1 1 1 1 1 1 1 1 1 1 0 0 3 3 0 0
Rescue 17	WEEKLY INVENTORY	CAB	Fuel Card Keys Map Book Insurance Card Door Remote ERG NIOSH Pocket Guide Nitrile Gloves Lockout Kit Reflective Vests 3 - Flashlights N95 Particulate Masks 1 - Mobile Radio	1 1 2 1 1 1 1 1 1 1 1 0 3 0 3 0 1
Rescue 17	WEEKLY INVENTORY	CAB	Fuel Card Keys Map Book Insurance Card Door Remote ERG NIOSH Pocket Guide Nitrile Gloves Lockout Kit Reflective Vests 3 - Flashlights N95 Particulate Masks 1 - Mobile Radio Clipboard	1 1 2 1 1 1 1 1 1 1 1 1 0 3 0 3 0 1 1 1
Rescue 17	WEEKLY INVENTORY	CAB	Fuel Card Keys Map Book Insurance Card Door Remote ERG NIOSH Pocket Guide Nitrile Gloves Lockout Kit Reflective Vests 3 - Flashlights N95 Particulate Masks 1 - Mobile Radio Clipboard Patient Care Forms	1 1 2 1 1 1 1 1 1 1 1 1 0 3 0 3 0 1 1 1 1
Rescue 17	WEEKLY INVENTORY	CAB	Fuel Card Keys Map Book Insurance Card Door Remote ERG NIOSH Pocket Guide Nitrile Gloves Lockout Kit Reflective Vests 3 - Flashlights N95 Particulate Masks 1 - Mobile Radio Clipboard Patient Care Forms Insurance Information Forms	1 1 2 1 1 1 1 1 1 1 1 1 0 3 0 3 0 1 1 1 1 1 1
Rescue 17	WEEKLY INVENTORY	CAB	Fuel Card Keys Map Book Insurance Card Door Remote ERG NIOSH Pocket Guide Nitrile Gloves Lockout Kit Reflective Vests 3 - Flashlights N95 Particulate Masks 1 - Mobile Radio Clipboard Patient Care Forms Insurance Information Forms ALS Kit	1 1 2 1 1 1 1 1 1 1 1 1 0 3 0 3 0 1 1 1 1 1 1
Rescue 17	WEEKLY INVENTORY	CAB	Fuel Card Keys Map Book Insurance Card Door Remote ERG NIOSH Pocket Guide Nitrile Gloves Lockout Kit Reflective Vests 3 - Flashlights N95 Particulate Masks 1 - Mobile Radio Clipboard Patient Care Forms Insurance Information Forms ALS Kit BLS Trauma Bag	1 1 2 1 1 1 1 1 1 1 1 1 1 1 1 1 1 1 1 1
Rescue 17	WEEKLY INVENTORY	CAB	Fuel Card Keys Map Book Insurance Card Door Remote ERG NIOSH Pocket Guide Nitrile Gloves Lockout Kit Reflective Vests 3 - Flashlights N95 Particulate Masks 1 - Mobile Radio Clipboard Patient Care Forms Insurance Information Forms ALS Kit BLS Trauma Bag LifePak 12	1 1 2 1 1 1 1 1 1 1 1 1 1 1 1 1 1 1 1 1
Rescue 17	WEEKLY INVENTORY	CAB	Fuel Card Keys Map Book Insurance Card Door Remote ERG NIOSH Pocket Guide Nitrile Gloves Lockout Kit Reflective Vests 3 - Flashlights N95 Particulate Masks 1 - Mobile Radio Clipboard Patient Care Forms Insurance Information Forms ALS Kit BLS Trauma Bag LifePak 12 Animal Oxygen Mask	1 1 2 1 1 1 1 1 1 1 1 1 0 3 0 3 0 1 1 1 1 1 1
Rescue 17	WEEKLY INVENTORY	CAB	Fuel Card Keys Map Book Insurance Card Door Remote ERG NIOSH Pocket Guide Nitrile Gloves Lockout Kit Reflective Vests 3 - Flashlights N95 Particulate Masks 1 - Mobile Radio Clipboard Patient Care Forms Insurance Information Forms ALS Kit BLS Trauma Bag LifePak 12 Animal Oxygen Mask 2 - Spanner Wrenches	1 1 2 1 1 1 1 1 1 1 1 1 1 1 1 1 1 1 1 1
Rescue 17	WEEKLY INVENTORY	CAB	Fuel Card Keys Map Book Insurance Card Door Remote ERG NIOSH Pocket Guide Nitrile Gloves Lockout Kit Reflective Vests 3 - Flashlights N95 Particulate Masks 1 - Mobile Radio Clipboard Patient Care Forms Insurance Information Forms ALS Kit BLS Trauma Bag LifePak 12 Animal Oxygen Mask	1 1 2 1 1 1 1 1 1 1 1 1 1 1 1 1 1 1 1 1
Rescue 17	WEEKLY INVENTORY	CAB	Fuel Card Keys Map Book Insurance Card Door Remote ERG NIOSH Pocket Guide Nitrile Gloves Lockout Kit Reflective Vests 3 - Flashlights N95 Particulate Masks 1 - Mobile Radio Clipboard Patient Care Forms Insurance Information Forms ALS Kit BLS Trauma Bag LifePak 12 Animal Oxygen Mask 2 - Spanner Wrenches	1 1 2 1 1 1 1 1 1 1 1 1 1 1 1 1 1 1 1 1
Rescue 17	WEEKLY INVENTORY	CAB	Fuel Card Keys Map Book Insurance Card Door Remote ERG NIOSH Pocket Guide Nitrile Gloves Lockout Kit Reflective Vests 3 - Flashlights N95 Particulate Masks 1 - Mobile Radio Clipboard Patient Care Forms Insurance Information Forms ALS Kit BLS Trauma Bag LifePak 12 Animal Oxygen Mask 2 - Spanner Wrenches 1 - 2.5" to 1.5" Gated Wye	1 1 1 2 1 1 1 1 1 1 1 1 1 1 1 1 1 1 1 1
Rescue 17	WEEKLY INVENTORY	CAB	Fuel Card Keys Map Book Insurance Card Door Remote ERG NIOSH Pocket Guide Nitrile Gloves Lockout Kit Reflective Vests 3 - Flashlights N95 Particulate Masks 1 - Mobile Radio Clipboard Patient Care Forms Insurance Information Forms ALS Kit BLS Trauma Bag LifePak 12 Animal Oxygen Mask 2 - Spanner Wrenches 1 - 2.5" to 1.5" Gated Wye 2 - 1.5" to 1.5" Reducers	1 1 1 2 1 1 1 1 1 1 1 1 1 1 1 1 1 1 1 1
Rescue 17	WEEKLY INVENTORY	CAB	Fuel Card Keys Map Book Insurance Card Door Remote ERG NIOSH Pocket Guide Nitrile Gloves Lockout Kit Reflective Vests 3 - Flashlights N95 Particulate Masks 1 - Mobile Radio Clipboard Patient Care Forms Insurance Information Forms ALS Kit BLS Trauma Bag LifePak 12 Animal Oxygen Mask 2 - Spanner Wrenches 1 - 2.5" to 1.5" Gated Wye 2 - 1.5" to 1.5" Reducers 1 - 2.5" Double Female	1 1 1 2 1 1 1 1 1 1 1 1 1 1 1 1 1 1 1 1
Rescue 17	WEEKLY INVENTORY	CAB	Fuel Card Keys Map Book Insurance Card Door Remote ERG NIOSH Pocket Guide Nitrile Gloves Lockout Kit Reflective Vests 3 - Flashlights N95 Particulate Masks 1 - Mobile Radio Clipboard Patient Care Forms Insurance Information Forms ALS Kit BLS Trauma Bag LifePak 12 Animal Oxygen Mask 2 - Spanner Wrenches 1 - 2.5" to 1.5" Gated Wye 2 - 1.5" to 1.5" Reducers 1 - 2.5" Double Female 3 - 2.5" to 1" Reducers 1 - 2.5" Male to Storz	1 1 1 2 1 1 1 1 1 1 1 1 1 1 1 1 1 1 1 1
Rescue 17	WEEKLY INVENTORY	CAB	Fuel Card Keys Map Book Insurance Card Door Remote ERG NIOSH Pocket Guide Nitrile Gloves Lockout Kit Reflective Vests 3 - Flashlights N95 Particulate Masks 1 - Mobile Radio Clipboard Patient Care Forms Insurance Information Forms ALS Kit BLS Trauma Bag LifePak 12 Animal Oxygen Mask 2 - Spanner Wrenches 1 - 2.5" to 1.5" Gated Wye 2 - 1.5" to 1.5" Reducers 1 - 2.5" Double Female 3 - 2.5" to 1" Reducers	1 1 1 2 1 1 1 1 1 1 1 1 1 1 1 1 1 1 1 1

Apparatus	Checklist	Equipment	Task	Quantity on Hand
Rescue 17	WEEKLY INVENTORY	DRIVER SIDE: FRONT COMPARTMENT	1 - 2.5" Nozzle	1
Rescue 17	WEEKLY INVENTORY	DRIVER SIDE: FRONT COMPARTMENT	25' x 3" Hose	1
Rescue 17	WEEKLY INVENTORY	DRIVER SIDE: FRONT COMPARTMENT	50' x 1" Forestry	0
Rescue 17	WEEKLY INVENTORY	DRIVER SIDE: FRONT COMPARTMENT	1 - Hydrant Wrench	2
Rescue 17	WEEKLY INVENTORY	DRIVER SIDE: FRONT COMPARTMENT	Foam Eductor	1
Rescue 17	WEEKLY INVENTORY	DRIVER OVER WHEEL	Collar Bag	1
Rescue 17	WEEKLY INVENTORY	DRIVER OVER WHEEL	KED	1
Rescue 17	WEEKLY INVENTORY	DRIVER OVER WHEEL	V-Vac	1
Rescue 17	WEEKLY INVENTORY	DRIVER OVER WHEEL	Splint Kit	1
Rescue 17	WEEKLY INVENTORY	DRIVER OVER WHEEL	Blankets	9
Rescue 17	WEEKLY INVENTORY	DRIVER SIDE: REAR	K12	1
Rescue 17	WEEKLY INVENTORY	DRIVER SIDE: REAR	1 - Saw Adjustment Tool	1
Rescue 17	WEEKLY INVENTORY	DRIVER SIDE: REAR	1 - Can of 2-stroke Fuel	1
Rescue 17	WEEKLY INVENTORY	DRIVER SIDE: REAR	2 - SCBA Packs with Bottles	2
				0
Rescue 17	WEEKLY INVENTORY	DRIVER SIDE: REAR	2 - Spare Bottles	
Rescue 17	WEEKLY INVENTORY	TOP	2 - Brooms	2
Rescue 17	WEEKLY INVENTORY	TOP	6 - Traffic Cones: Small	0
Rescue 17	WEEKLY INVENTORY	TOP	5 - Traffic Cones: Large	4
Rescue 17	WEEKLY INVENTORY	TOP	Short Shovel	1
Rescue 17	WEEKLY INVENTORY	REAR	Chains	1
Rescue 17	WEEKLY INVENTORY	REAR	Jumper Cables	1
Rescue 17	WEEKLY INVENTORY	REAR	CO2 Extinguisher	1
Rescue 17	WEEKLY INVENTORY	REAR	ABC Extinguisher	1
Rescue 17	WEEKLY INVENTORY	REAR	1 - Water Can with Micro-Blaze	1
Rescue 17	WEEKLY INVENTORY	REAR	1 - Water Cooler	1
Rescue 17	WEEKLY INVENTORY	REAR	2 - Buckets of Oil Dry	1
Rescue 17	WEEKLY INVENTORY	OFFICER SIDE: REAR	Spreaders	1
Rescue 17	WEEKLY INVENTORY	OFFICER SIDE: REAR	Power Plant 4-stroke Fuel	0
Rescue 17	WEEKLY INVENTORY	OFFICER SIDE: REAR	1 - Can of 4-stroke Fuel	0
Rescue 17	WEEKLY INVENTORY	OFFICER OVER WHEEL	Rope Bag	1
Rescue 17	WEEKLY INVENTORY	OFFICER OVER WHEEL	Tripod Scene Lights	1
Rescue 17	WEEKLY INVENTORY	OFFICER OVER WHEEL	Assorted Cribbing	6
Rescue 17	WEEKLY INVENTORY	OFFICER OVER WHEEL	4 - Helicopter Strobes	4
Rescue 17	WEEKLY INVENTORY	OFFICER OVER WHEEL	Wheel Chocks	1
Rescue 17	WEEKLY INVENTORY	OFFICER SIDE: FRONT COMPARTMENT	Crowbar	0
Rescue 17	WEEKLY INVENTORY	OFFICER SIDE: FRONT COMPARTMENT	Bolt Cutters	1
Rescue 17	WEEKLY INVENTORY	OFFICER SIDE: FRONT COMPARTMENT	Mallet	1
Rescue 17	WEEKLY INVENTORY	OFFICER SIDE: FRONT COMPARTMENT	Set of Irons	1
Rescue 17	WEEKLY INVENTORY	OFFICER SIDE: FRONT COMPARTMENT	1 - 3' Pike	1
Rescue 17	WEEKLY INVENTORY	HOSE BED	300' x 4" Supply Line	1
Rescue 17	WEEKLY INVENTORY	HOSE BED	200' x 3" Supply Line	1
Rescue 17	WEEKLY INVENTORY	HOSE BED	1 - 12' Extension Ladder	1
Rescue 17	WEEKLY INVENTORY	HOSE BED	1 - 4' Trash Hook	1
Rescue 17	WEEKLY INVENTORY	HOSE BED	1 - Backboard	1
Rescue 17	WEEKLY INVENTORY	HOSE BED	Hydrant Bag	1
Rescue 17	WEEKLY INVENTORY	DRIVER SIDE: FRONT COMPARTMENT	100' x 1" Forestry	1
Squad 17	WEEKLY INVENTORY	front seat	mobile radio	1
Squad 17 Squad 17	WEEKLY INVENTORY	front seat	key w/fob	1
•		<u> </u>	door remote	1
Squad 17	WEEKLY INVENTORY	front seat		
Squad 17	WEEKLY INVENTORY	front seat	fuel card	1
Squad 17	WEEKLY INVENTORY	front seat	ERG	1
Squad 17	WEEKLY INVENTORY	front seat	HAAS alert	1
Squad 17	WEEKLY INVENTORY	BACK SEAT	1- box N95 masks	0
Squad 17	WEEKLY INVENTORY	BACK SEAT	1- box simple masks	1
Squad 17	WEEKLY INVENTORY	BACK SEAT	1- box XL nitril gloves	1
Squad 17	WEEKLY INVENTORY	BACK SEAT	clipboard	3
Squad 17	WEEKLY INVENTORY	CARGO	incident comand kit	1
Squad 17	WEEKLY INVENTORY	CARGO	assorted tool kit	1
Squad 17	WEEKLY INVENTORY	CARGO	halligan	1
Squad 17	WEEKLY INVENTORY	CARGO	TNT tool	1
Squad 17	WEEKLY INVENTORY	CARGO	2- flashlights	1
Squad 17	WEEKLY INVENTORY	BACK SEAT	LifePak 12	1
Utility 17	WEEKLY INVENTORY	CARGO	Cones	5
	WEEKLY INVENTORY		Fire Extinguisher/ABC	

Location: FD Offices & Lobby

2	L-Shaped Black Desk
1	L-Shaped Brown Desk
3	Black Executive Desk Chairs
6	Black Mesh Conference Chairs
2	4 Drawer Filing Cabinet
1	2 Drawer Lateral Filing Cabinet
1	Large Metal Cabinet w/Doors
1	Medium Metal Cabinet w/Doors
1	Printer Stand w/Drawers
1	Black Square Table
1	Out of Service Fire Hydrant
1	Children's Fire House Water Prop
4	Side Chairs with Arms*
1	Wooden Bookcase*
1	Conference Table*
1	Executive Desk*
1	Wall Mounted White Board w/Doors*

3	HP Desktop Computer with Monitor
2	HP Laptop
3	HP Printer/Copier/Fax
1	Projector
1	Laminator Machine
1	Paper Shredder
1	40" Wall Mounted TV (EOC)
1	32" Wall Mounted TV (Watch Room)

^{*}Owned by Chief Fitch not City

Location: FD Apparatus Bays

Appai	Apparatus Bays	
1	Air Compressor	
1	Gray Push Cart	
1	Small Table	
4	Brooms	
3	Mops	
2	Vehicle Brushes	
1	California Duster	
1	10-foot A-frame Ladder	
3	Ext Chords	
1	4' Fan	
15	Traffic Cones	
1	Floor Jack	
1	Furniture Dolly	
1	Dust Mop	
2	Mop Bucket	
2	Floor Squeegees	
1	Shovel	
1	Small Metal Cobalt Rolling Cart	
1	6 Ft Workstation	
1	6 Ft Magnetic White Board	
1	HP All in One Computer/Monitor	
5	Red Wire Gear Lockers (3 per set)	
1	Motorola Radio w/Charger	
1	EF Johnson w/Charger	
1	Flir Battery w/Charger	
2	Chargers for Gas Monitors	
1	Motorola Bay Station Radio w/Speaker	
1	Training Door Prop & Accessories	
1	Large Metal Cabinet w/Doors	

Hose Rack	
Hose Racks	
4-inch hose	
3-inch hose	
2-inch hose	
1 3/4 inch hose	
Out of Service Fire Hydrant	
Large Artificial Christmas Tree	

Location: FD Gear & SCBA

Gear Locker	
18	Bunker Jackets
18	Bunker Pants
18	Bunker Boots
28	Nomex Hoods
17	Particulate Hoods
18	Fire Helmets
18	Fire Gloves
14	SCBA Masks
14	SCBA Mask Bags
Assigned to Apparatus – In Service	
15	SCBA Packs
30	SCBA Cylinders 45 min
2	SCBA Cylinders 60 min (RIT)

Gear	Gear Closet	
12	Bunker Jackets	
12	Bunker Pants	
1	Bunker Boots	
2	Nomex Hoods	
2	Particulate Hoods	
2	Fire Helmets	
8	Fire Gloves	
6	SCBA Masks	
2	SCBA Mask Bags	
1	Uniform Hats	
OUT	OF SERVICE	
11	SCBA Packs	
14	SCBA Cylinders 30 min	

Location: FD Training Room/Bunkroom

Traini	ing Room
1	Refrigerator
1	White Board
1	White Board Stand
1	40" TV
1	Metal Bookshelf
10	Tables
24	Folding Chairs
1	Microwave
1	Coffee Pot
1	Crock Pot
1	Black Student Desk
2	Black Mesh Conference Chairs
**	Misc. Utensils/Cookware
**	Training Library/Books/DVDs
EMS (Closet
2	Metal Wire Racks
1	Large Metal Shelf
4	CPR Adult Mannequin
2	CPR Children Mannequin
4	CPR Infant Mannequin
4	AED Trainer
**	Various EMS Training Supplies

Bunk	Bunkroom	
1	Whiteboard	
1	Fan with Stand	
4	Mattress/Box Spring/Metal Rails-Twin	
1	40" TV	
1	TV Stand	
1	Metal Wire Rack	
2	Full size Recliners	
1	DVD/VCR	
1	Vacuum	
1	Night Stand	
1	LifePack Charging Station	
4	LifePack Batteries	
4	Large Plastic Tubs for Personal Storage	

^{**} Numerous smaller items with varying quantities

Location: FD Workout Area

Workout Area	
20	Dumbells with Rack
1	Curl bar
7	Metal Plate Weights
8	Rubber Plate Weights
2	Bench
3	Bench Press Bars
1	Rogue Fitness Machine
1	Weight Rack
1	Elliptical
1	Treadmill
1	Rower
2	Rogue Box
4	Weight Clamps

Location: FD Tool Area

Tool A	Tool Area	
1	Tool Box	
2	Staple Guns	
2	Rivet Guns	
1	½ Impact	
1	AIR Hammer	
1	Die Grinder	
3	Bolt Cutters	
2	Jig Saws	
1	Battery Charger	
2	Squares	
2	Assorted Tool Bags	
2	Travel Tool Boxes	
1	Creeper	
2	Sets of Tire Chains	
1	Drimmel Kit	
2	Skill Saws	
1	Air Tool Kit	
2	Moving Dollys	
1	Leaf Blowers	
7	Work Lights	

**	Assorted Screw Drivers
**	Assorted Wrenches
**	Assorted Pliers
**	Assorted Ratchets
**	Assorted Sockets
**	Assorted Chisels
**	Assorted Tire gauges
**	Assorted Hammers
**	Assorted Tool Mounts
**	Assorted Funnels
2	Grease Guns
1	Caulking Guns
1	Hand Drop Light
1	Air Compressor
1	Pair of Jumper Cables

^{**} Numerous smaller items with varying quantities

Location: FD SCBA/Extractor Room

SCBA Closet	
1	Large Metal Wire Rack
8	D-cylinders
3	Small O2 Cylinders
11	Intermediate Cylinders
1	Boxes of Valves and Regulators
4	Large Cascade Fill Bottles
1	2 Bottle SCBA Fill Station
1	Compressor

Cleaning Equipment	
2	Laundry Cans
1	Household Washing Machine
1	Household Dryer
1	Heavy Duty Extractor
1	Heavy Duty Gear Dryer

Rhome Fire Rescue 2021 Annual Inventory

Location: FD Conex (Out of Service)

Conex					
2	10x20 Canopies				
2	Hydraulic Pumps				
1	Ventilation Fan				
1	Drip Torch				
2	K-12				
4	Shovels				
2	Drywall Hook				
8	Pick head axe				
1	Bolt Cutters				
1	Rakes				
2	SCBA Cases				

1	Hose Clamp		
1	R17 Bench Seat		
1	E17 Seat		
5	Metal Plate Weights		
10	Misc. Gas Cans		
3	Children's Inflatible Water Slides		
1	10ft. Attic Ladder		
5	Chainsaw		
1	Vent Saw		
2	Coolers		
1	Hydraulic Ram		



Meeting Date: June 10, 2021
Department: Administration Contact: Cynthia Northrop
A. Agenda Item: K. Discussion and any necessary action regarding an amendment to the Quorum Contract
Type of Item:OrdinanceResolution _XContract/AgreementPublic HearingPlatDiscussion & DirectionOther
Summary-Background:
Council previously selected an architect (Quorum) for the design of the Municipal Complex Bond (2020) as well as amending the contract to include the Fire Department façade and Community Center upgrades. While most of the design has been paid for (approximately \$200,000), the Council made the decision to roll the civil engineering and final documents (bidding, negotiation, construction services) into the bond after the election, however, the bond failed.
During the May 27, 2021 Council meeting, Council approved the pursuit of a General Obligation bond for the Municipal Complex with revisions; namely removing the Fire Department façade and adding code compliance items for Fire Station and Public Works in addition to finishing out the Downtown -105 First Street property (historic bank building/Old City Hall) as shell.
In the interest of time and recognizing that procuring architectural professional services entails identifying the best qualified (Quorum has been identified as the best qualified and already performed the majority of the design work needed) and then negotiating the proposal, Quorum's attached proposal details the changes Council approved in advance of pursuing a General Obligation bond for the revised Municipa Complex project in November 2021. This will facilitate preparation for the August deadline for the bond election.
Funding Expected:RevenueExpenditureN/A
Budgeted Item:YesNoN/A
Funding Account: Amount:
Legal Review Required:N/ARequired Date Completed:
Supporting Documents attached: Yes – Quorum Proposal Letter
Recommendation: Authorize the City Administrator to negotiate and execute an agreement with Quorum in an amount not to exceed \$230,350 to complete the basic design services for the proposed revisions to the Municipal Complex and Old City Hall as approved by the City Council at its May 27, 2021 meeting.



June 10, 2021

Cynthia Northrop City Administrator City of Rhome 501 S. Main Street Rhome, Texas 76078

RE: Rhome Municipal Complex – Revisions

Fire Department – Code Required Updates Public Works – Code Required Updates Downtown / Old City Hall - Renovations

Quorum No: 19076.02

Dear Cynthia,

We are pleased to respond to your request for a proposal for Architectural Services for the Rhome City Hall Revisions and code required updates on the Fire Department and Public Works facility, located at 261 School Road, Rhome, Texas 76078. The revisions to the City Hall are requested by City Council to reduce the overall cost estimate based on previous conversations, refer to attached drawing. Code updates for the Fire Department and Public Works facility as noted by Rhome's third party inspector, Jimmy Ross, refer to attached code update comments. This proposal will also include survey and design services for the Downtown / Old City Hall renovations

- A. Municipal Complex City Hall Complex Revisions Quorum Architects will work with staff to discuss value engineering options. Preliminary design will incorporate these revisions for City's final approval of floor plan. Once approved, Architect will enter Final Design with civil and MEP engineers to modify all construction documents (drawings and specifications)
- B. Fire Department Code Required Updates Quorum Architects will draft complete building background of the Fire Department to use for Final Design. Architect will meet with staff to discuss final scope of work. For current scope of work, refer to attached code inspection report from Jimmy Ross. Additional services may be required, if scope of work increases. Construction Documents consisting of Drawings and Specifications setting forth the requirements for the construction of the project. The Architect shall advise the Owner of any adjustments to previous preliminary estimates of Construction Cost indicated by changes in requirements or general market conditions. The Architect shall assist the Owner in preparation of the necessary bidding information, bidding forms, the Conditions of the Contract, and the form of Agreement between the Owner



and Contractor. It is anticipated that the Owner will utilize a Competitive Sealed Proposal process for bidding and construction. Architect will assist in permit application and submission with final permit being obtained in the name of the selected general contractor

- C. Public Works Code Required Updates Quorum Architects will draft complete building background of the Public Works facility to use for Final Design. Architect will meet with staff to discuss final scope of work. For current scope of work, refer to attached code inspection report from Jimmy Ross. Additional services may be required, if scope of work increases. Construction Documents consisting of Drawings and Specifications setting forth the requirements for the construction of the project. The Architect shall advise the Owner of any adjustments to previous preliminary estimates of Construction Cost indicated by changes in requirements or general market conditions. The Architect shall assist the Owner in preparation of the necessary bidding information, bidding forms, the Conditions of the Contract, and the form of Agreement between the Owner and Contractor. It is anticipated that the Owner will utilize a Competitive Sealed Proposal process for bidding and construction. Architect will assist in permit application and submission with final permit being obtained in the name of the selected general contractor
- D. Downtown / Old City Hall Renovations Preliminary Design: Architect will create background for both building and site. Civil engineer will produce a boundary/topography survey. Quorum will meet with City for final scope of work and provide Preliminary Design for the City's approval. During final design, Quorum Architects will complete construction documents. Construction Documents consisting of Drawings and Specifications setting forth the requirements for the construction of the project. The Architect shall advise the Owner of any adjustments to previous preliminary estimates of Construction Cost indicated by changes in requirements or general market conditions. The Architect shall assist the Owner in preparation of the necessary bidding information, bidding forms, the Conditions of the Contract, and the form of Agreement between the Owner and Contractor. It is anticipated that the Owner will utilize a Competitive Sealed Proposal process for bidding and construction. Architect will assist in permit application and submission with final permit being obtained in the name of the selected general contractor

COMPENSATION

Compensation for Basic and Special Services as described herein is proposed to be a lump sum fee as described below, invoiced on percent complete each month:



BASIC DESIGN SERVICES

	SIGN SERVICES			
1.	2	_	00.450	
	a. Final Design - Renovations	\$	20,450	
	b. Final Design – Civil	\$	60,250	
	c. Bidding & Negotiation	\$	•	
	d. Construction Administration	\$	14,600	
	e. Geotechnical Services	\$	•	
	f. TDLR	\$	2,500	
	g. <u>Direct Expenses</u>	\$	3,000	
	Basic Design Services	\$	118,800	
2.	Fire Department – Code Update Renovations			
	a. Preliminary Design	\$	5,000	
	b. Final Design	\$	12,900	
	c. Bidding & Negotiation	\$	1,000	
	d. Construction Administration	\$	5,000	
	e. <u>Direct Expenses</u>	\$	500	
	Basic Design Services	\$	24,400	
3.	Public Works – Code Update Renovations			
	a. Preliminary Design	\$	5,000	
	b. Final Design	\$	15,150	
	c. Bidding & Negotiation	\$	1,000	
	d. Construction Administration	\$	5,250	
	e. <u>Direct Expenses</u>	\$	500	
	Basic Design Services	\$	26,900	
4.	Downtown / Old City Hall - Renovations			
	a. Preliminary Design	\$	13,000	
	b. Final Design	\$	30,750	
	c. Bidding & Negotiation	\$	3,000	
	d. Construction Administration	\$	6,000	
	e. Geotechnical Services	\$	5,000	
	f. TDLR	\$	1,500	
	g. <u>Direct Expenses</u>	\$	1,000	
	Basic Design Services	\$	60,250	
	Total Basic Design Services	\$	230,350	
(\$51,850 would be deferred until after Bond Election)				



(Bidding & Negotiation and Construction Administration would not take place until after the November 2021 Bond Election. These phases, including civil services were not included on Quorum's June 2020 proposal for the original design of the Muncipal Complex)

5. The following 2021 hourly rate schedule will be utilized for additional services if such services are requested by the Owner. Rates are subject to change each calendar year.

195.00
160.00
140.00
130.00
120.00
110.00
75.00
75.00
140.00
150.00
110.00

- 6. Additional Services (Optional) If there is a request to expand the scope of Basic Services, or to include Additional Services in the future, the fee will be negotiated based on the specific scope. This may include, but not be limited to, additional renderings and videos, additional insurance if required by the Client, detailed cost projections beyond architectural summaries, fees paid for approvals of authorities having jurisdiction, permitting, audio visual design, and LEED Compliance, revisions to previously approved work, offsite hydrological & hydraulic analysis. Additional Services work shall not be completed until approved by the Owner.
- 7. Payments shall be made within 30 days of receipt of invoice. Accounts unpaid 30 days after the invoice may be subject to a monthly service charge of 1.5% (or the legal rate) on the then unpaid balance.

OWNER RESPONSIBILITIES

1. Owner shall provide copies of any pertinent information, which affects the property including, but not limited to, information on hazardous materials, flood information, code and zoning, and building systems conditions. Owner will continue to coordinate with TCEQ regarding construction over landfill and communicate the requirements to the Architect.



ADDITIONAL INFORMATION

- 1. Quorum Architects, Inc. will provide the Owner with architectural services as required and agreed upon for satisfactory and normal completion of this project. The Architect shall exercise usual and customary professional care in his efforts to comply with those laws, codes, ordinances, and regulations, which are in effect as of the date of this agreement.
- 2. The Architect and its Consultants shall have no responsibility for the discovery, presence, handling, removal or disposal of or exposure of persons to hazardous materials in any form at the Project site. The Owner shall obtain a hazardous material evaluation, prior to beginning any demolition on site.
- 3. In performing Architectural Services, the Architect will to use that degree of care and skill ordinarily exercised under similar circumstances by competent members of the architecture profession. Notwithstanding compliance with this standard of care, the City can normally anticipate that some changes and adjustments in the project will be required either during or after construction. The City agrees to establish a construction contingency fund of no less than 5% of the estimated construction cost to cover the reasonably anticipated costs of these changes and adjustments as well as, changes due to code revisions and field conditions.
- 4. Texas law requires registrants to provide all clients with the following written statement: "The Texas Board of Architectural Examiners, P.O. Box 12337, Austin, Texas 78711-2337 or 333 Guadalupe, Suite 2-350, Austin, Texas 78701-3942, (512) 305-9000, has jurisdiction over individuals licensed under the Architect's Registration Law, Texas Civil Statutes, and Article 249a".`

Should you have any questions or additional concerns, please feel free to contact us at your convenience. Thank you for trusting Quorum Architects, Inc. to assist you in this endeavor.

Kincolousky Kim Dowdy, Principal Quorum Architects, Inc.

Sincerely,

City of Rhome	Date	


REFERENCE FLOOR PLAN

1A-102 SCALE: 3/16" = 1'-0"

June 10, 2021 Council Agenda Packet SUPPLEMENT

CUBICLES.

MECH.

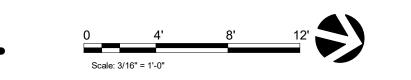

GENERAL NOTES - FLOOR PLAN

A. DIMENSIONS AS SHOWN ARE TO FACE OF STUD, CMU OR FACE OF BRICK, CONCRETE, UNLESS NOTED OTHERWISE (UNO).

B. PROVIDE IN WALL BLOCKING FOR ALL CABINETS, TOILET ACCESSORIES, AND OTHER WALL MOUNTED ITEMS.

C. CONTRACTOR SHALL COORDINATE SIZE, LOCATION, AND CHARACTERISTICS OF ALL WORK, EQUIPMENT, AND ITEMS SUPPLIED BY THE OWNER, OR OTHERS, WITH THE SUPPLIER PRIOR TO THE START OF THE RELATED WORK.

D. WARP ALL EXTERIOR PAVEMENT AT DOORWAYS TO FINISHED FLOOR WITH SLOPE NOT EXCEEDING 1.5% FOR 5' IN EACH DIRECTION.

E. COORDINATE ALL LIGHTING, DUCTS, DIFFUSERS, SOLATUBES AND ROOF PENETRATIONS WITH MEP DRAWINGS TO AVOID CONFLICT WITH STRUCTURE, AND OTHER BUILDING SYSTEMS.

F. PROVIDE A RECESSED MOUNTED KNOX BOX WITH AN ALARM TIMER SWITCH. TAMPER SWITCH MUST BE WIRED INTO FIRE ALARM PANEL OR BURGLAR ALARM PANEL.

J. GC TO COORDINATE ALL CONTROL JOINTS/PAVING AT DOOR

H. PROVIDE GYP. BD. FURR OUT AROUND ALL EXPOSED STEEL STRUCTURE. FIELD COORDINATE EXACT SIZE OF FURR OUT. HOLD TIGHT TO STRUCTURE.

I. WHERE FLOOR DRAINS (FD) ARE SHOWN SLOPE FLOOR IN ROOM TO FLOOR DRAIN. COMPLY WITH TDLR FOR MAX SLOPES.

J. ALL MASONRY WALLS SHALL BE REINFORCED WITH STEEL PER THE SPECIFICATIONS AND/OR STRUCTURAL DRAWINGS. ADDITIONAL COST WILL NOT BE AWARDED FOR MASONRY WALL REINFORCEMENT.

K. DO NOT SUSPEND ANY ITEMS FROM BOTTOM OF JOIST CHORD, HORIZONTAL BRIDGING, X-BRACING, PIPING OR CONDUITS. ALL ROOF LOADS EXCEEDING 150 LBS SHALL BE SUBMITTED TO ARCHITECT AND STRUCTURAL ENGINEER FOR REVIEW.

L. ALL EXPOSED WALL MOUNTED CONDUITS, BUS GUTTERS, JUNCTION BOXES, PANEL BOXES, METERS, PIPES, ETC ARE TO BE THREE (3) COAT PAINTED WITH COLOR TO BE SELECTED BY THE ARCHITECT. ALL EXPOSED CONDUIT PIPES, JUNCTION BOXES, ROOF SCUTTLES, ETC ABOVE THE ROOF BOTH IN MID FIELD AREAS AND ON BACKS OF PARAPETS ARE TO BE THREE (3) COAT PAINTED. COLOR TO BE SELECTED BY ARCHITECT.

M. UNLESS OTHERWISE INDICATED, EACH SUBCONTRACTOR AND GENERAL CONTRACTOR IS RESPONSIBLE FOR ADEQUATELY BRACING AND SUPPORTING ALL ITEMS FROM THE ROOF STRUCTURE FOR GRAVITY LOADS AND TO RESIST SEISMIC MOVEMENT AS REQUIRED BY ALL APPLICABLE CODES (ANY BRACING WITH A SIGNIFICANT VISUAL IMPACT IS SUBJECT TO ARCHITECT FOR APPROVAL).

N. CONTRACTOR IS RESPONSIBLE FOR PROVIDING HINGED ACCESS PANELS AT ALL LOCATIONS REQUIRING ACCESS TO MEP ITEMS REGARDLESS AS TO WHETHER THEY MAY BE SPECIFICALLY IDENTIFIED ON THE CONSTRUCTION DOCUMENTS. CONTRACTOR IS REQUIRED FOR COORDINATING ALL ACCESS PANEL LOCATIONS FOR DRYWALL, TILE, E.I.F.S. AND PLASTER WORK WITH ALL

ARCHITECTURE · INTERIOR DESIGN

825 W Vickery Blvd, Suite 100 Fort Worth, TX 76104 (817) 738-8095

THIS DOCUMENT ISSUED 10-12-20 IS FOR PRELIMINARY REVIEW ONLY UNDER THE AUTHORITY OF DAVID DUMAN, AIA TEXAS REGISTRATION #14305. IT IS NOT TO BE USED FOR CONSTRUCTION OR FABRICATION PURPOSES



REVISIONS:

KEY NOTES BY NUMBER

- 1 EXISTING EXTERIOR BRICK MASONRY WALLS TO REMAIN. CLEAN AND REPAIR AS NECESSARY.
- 2 EXISTING ORNAMENTAL STONEWORK AT ENTRY TO BE CLEANED AND REPAIRED TO AS-NEW CONDITION. REPAIR DAMAGED AREAS TO MATCH EXISTING. CONSULT WITH ARCHITECT AND OWNER IF DAMAGES ARE BEYOND REPAIR FOR REPLACEMENT OPTION
- CLEAN AND REPAIR EXISTING CONCRETE SILL AS NECESSARY.
- EXISTING STRUCTURAL COLUMN TO REMAIN.
- FILE CABINETS BY OWNER

CONSIDERATIONS.

- EXISTING WALL TO REMAIN. PATCH AND REPAIR AS NECESSARY, APPLY NEW FINISHES AS SCHEDULED
- 7 EXISTING WOOD FLOORING TO REMAIN.
- NEW FLOOR FINISH AS SCHEDULED OVER NEW CONCRETE SLAB. REFER TO STRUCTURAL FOR REINFORCING REQUIREMENTS.
- 9 NEW WOOD FLOORING TO MATCH EXISTING.
- 10 PRINTER BY OWNER.
- 11 INFILL VOIDS AND PROVIDE NEW FURRING AT EXISTING WALLS PER PARTITION TYPES ON 1A-101, AND PROVIDE NEW FINISHES AS SCHEDULED. 12 FUTURE CONCRETE STAIRS AND LANDING. COORDINATE WITH
- 13 INFILL EXISTING EXTERIOR WALL PER EXTERIOR ELEVATIONS WITH NO.
- MASONRY BRICK TO MATCH EXISTING. 14 REFRIGERATOR BY OWNER.
- 15 REFER TO MECHANICAL, ELECTRICAL AND PLUMBING. 16 NEW DOWNSPOUT AS SPECIFIED. COORDIANTE WITH PHASE 2
- CIVIL FOR UNDERGROUND DRAINAGE CONNECTIONS.
- 17 EXISTING SITE SCREEN FENCE TO REMAIN. 18 CLEAN AND REPAIR EXISTING BRICK TO REMAIN EXPOSED
- 19 DISHWASHER BY OWNER.
- 20 ROOF ACCESS LADDER WITH CAGE AS SPECIFIED
- 21 INFILL DOOR VOID WITH 5/8" GYP. BD. ON METAL STUDS AS NECESSARY TO MATCH EXISTING PARTITION AND CREAT A FLUSH SURFACE. PAINT AS SCHEDULED.
- 22 EXISTING CURTAIN PULLY SYSTEM TO REMAIN. CLEAN AND LUBRICATE EXISTING PULLEY SYSTEM AS NECESSARY.
- 23 EXISTING CONCRETE SLAB AT PROJECTOR ATTIC ABOVE TO
- 24 LOCKERS BY OWNER

LEGEND

_____ EXISTING EXTERIOR WALLS TO REMAIN

EXISTING STRUCTURAL COLUMNS TO REMAIN

NEW PARTITIONS AS SCHEDULED

PROJECT NO.:		19076.
FILE:	Files\19076.01R_Rhome-Centra	S:\Temp I al_mariov@qarch.cor
DATE:		10-12-
DRAWN BY:		Auth
SCALE:		AS NOTE

SHEET TITLE:

CITY HALL REFERENCE FLOOR PLAN OVERALL

1A-102

Page 44 of 50

SHEET - OF



REVISIONS: NO. DESCRIPTION

PROJECT NO.: 19076.01 S:\Temp Revit
Files:\19076.01R_Rhome-Central_mariov@qarch.com.rvt


10-12-20 DATE: DRAWN BY: AS NOTED SCALE:

SHEET TITLE:

SITE PLAN - PHASE 2 (MASTER SITE PLAN)

1 SITE PLAN - PHASE 2 (MASTER SITE PLAN)

AS-102 SCALE: 1" = 20'-0"

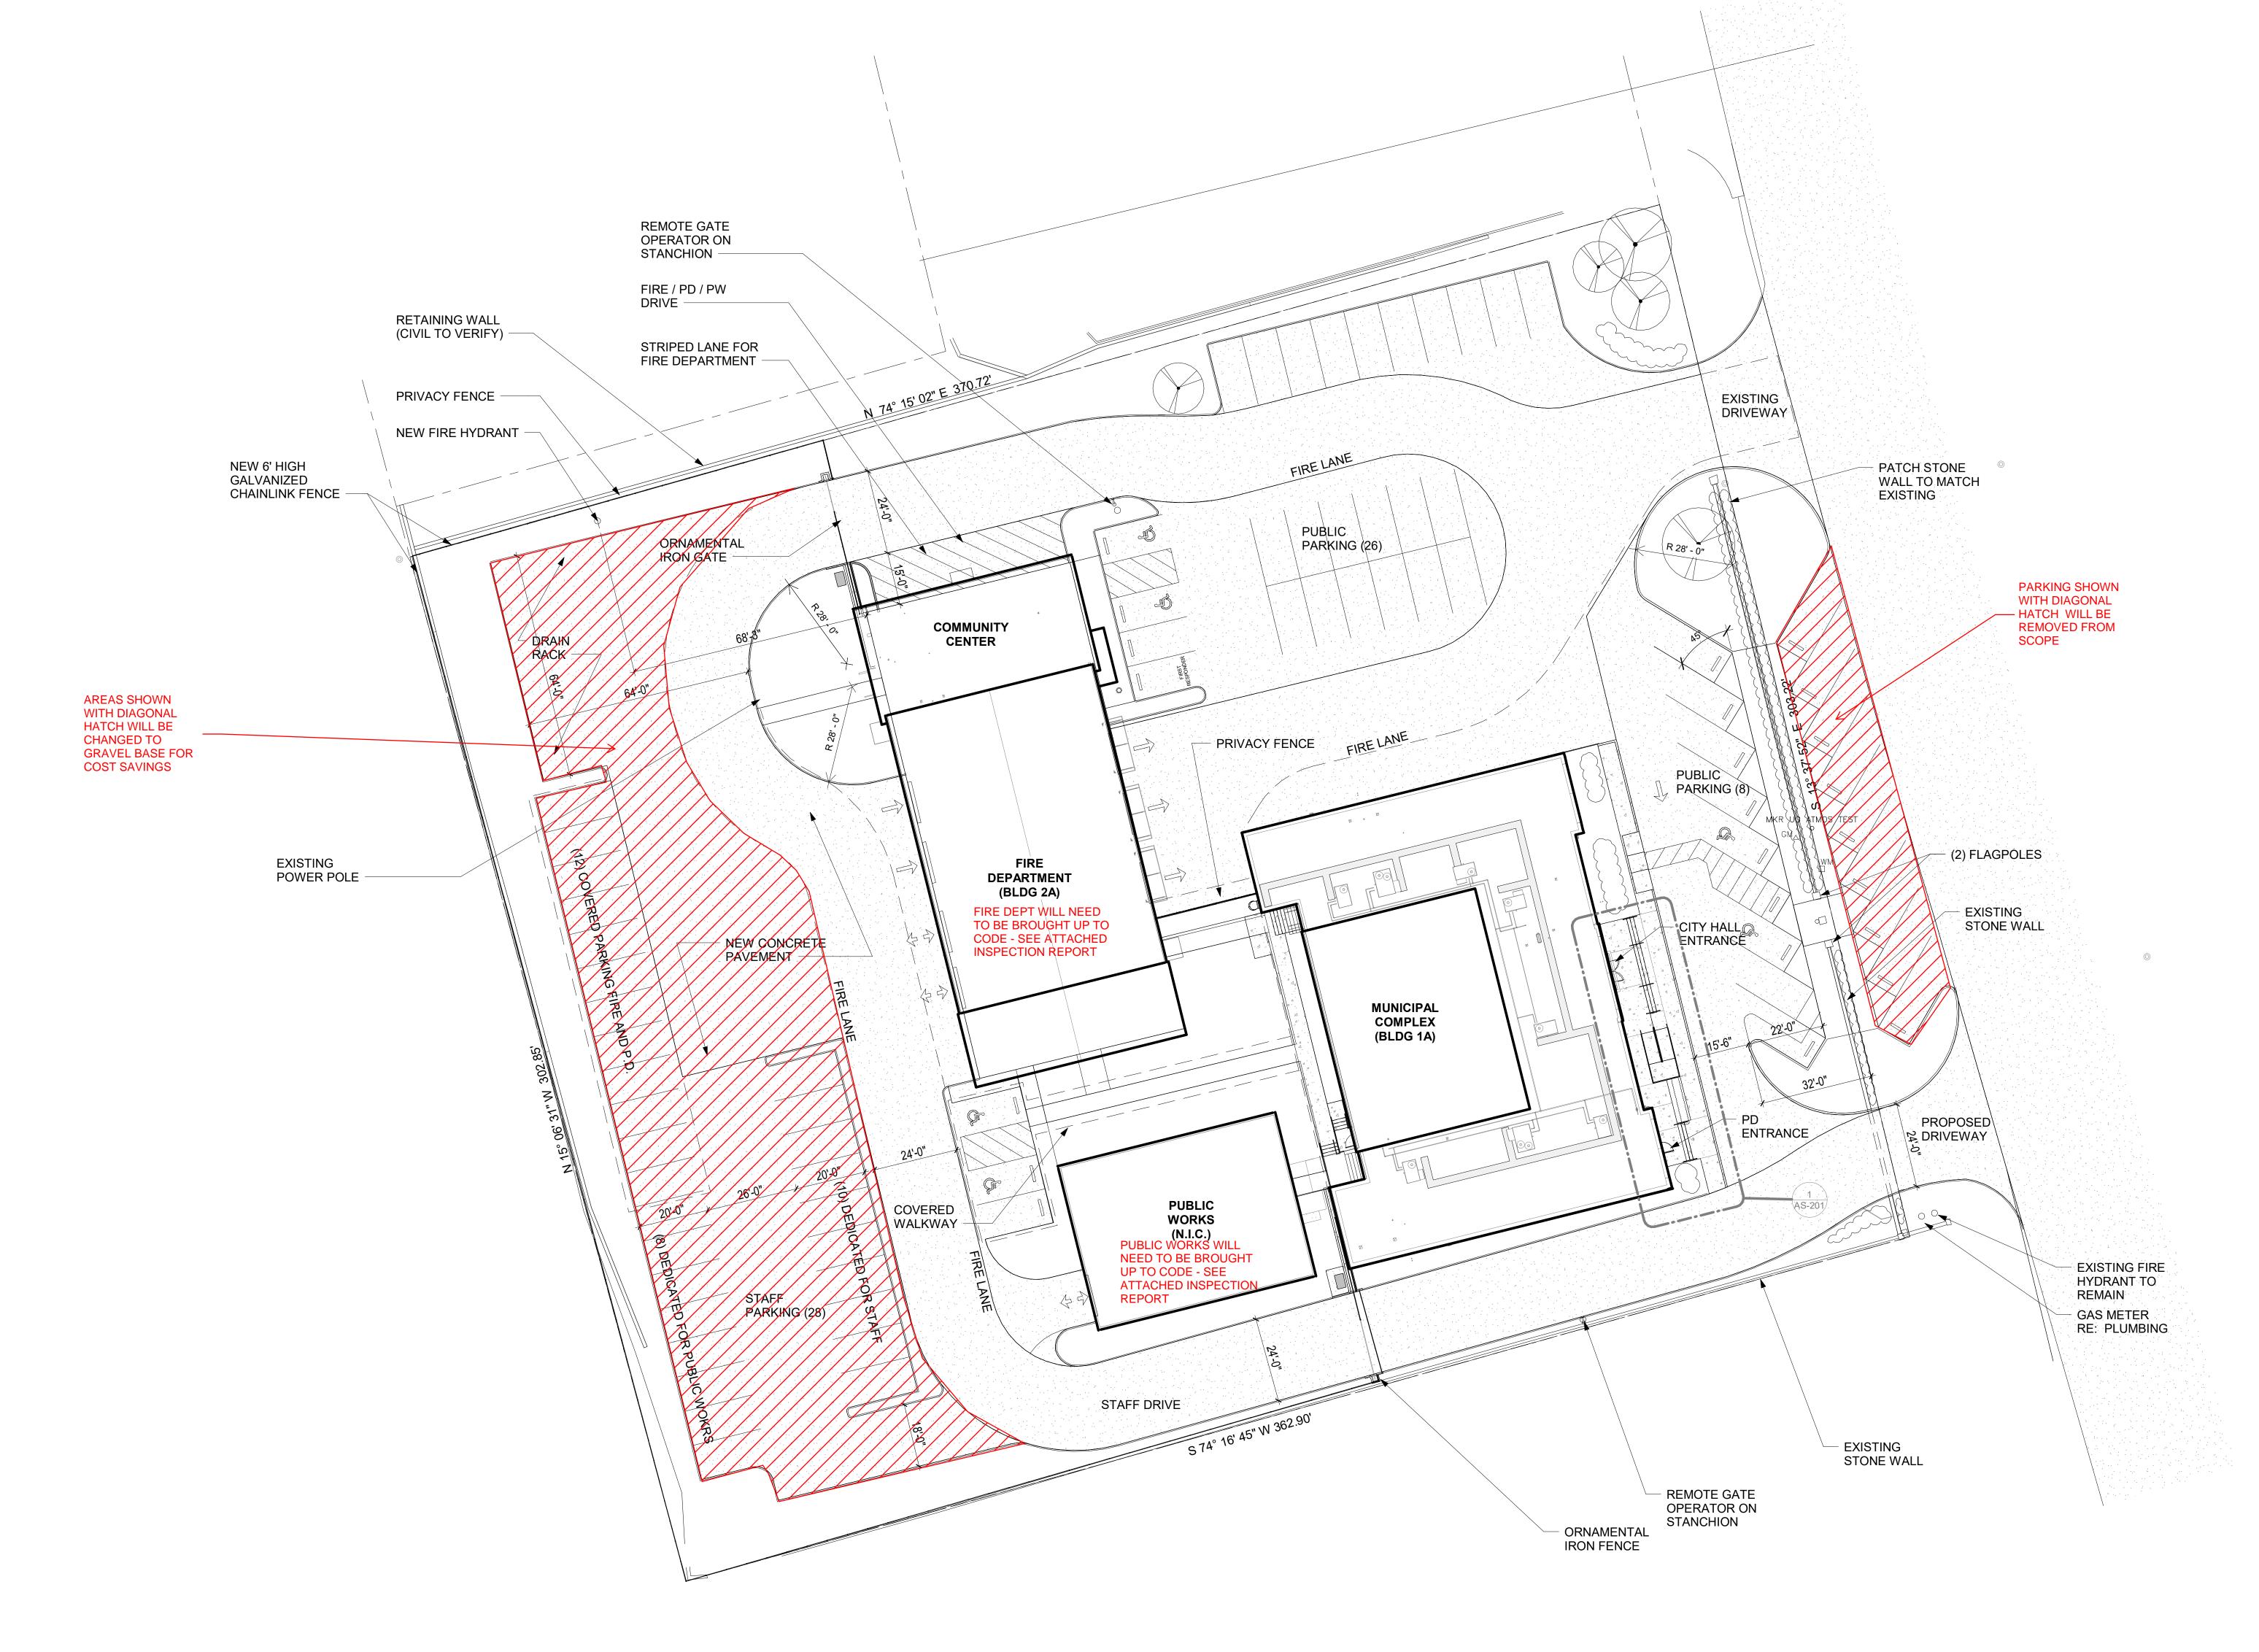


June 10, 2021 Council Agenda Packet SUPPLEMENT

ARCHITECTURE · INTERIOR DESIGN

825 W Vickery Blvd, Suite 100 Fort Worth, TX 76104 (817) 738-8095

THIS DOCUMENT ISSUED 10-12-20 IS FOR PRELIMINARY REVIEW ONLY UNDER THE AUTHORITY OF
DAVID DUMAN, AIA
TEXAS REGISTRATION #14305.
IT IS NOT TO BE USED FOR
CONSTRUCTION OR
FABRICATION PURPOSES

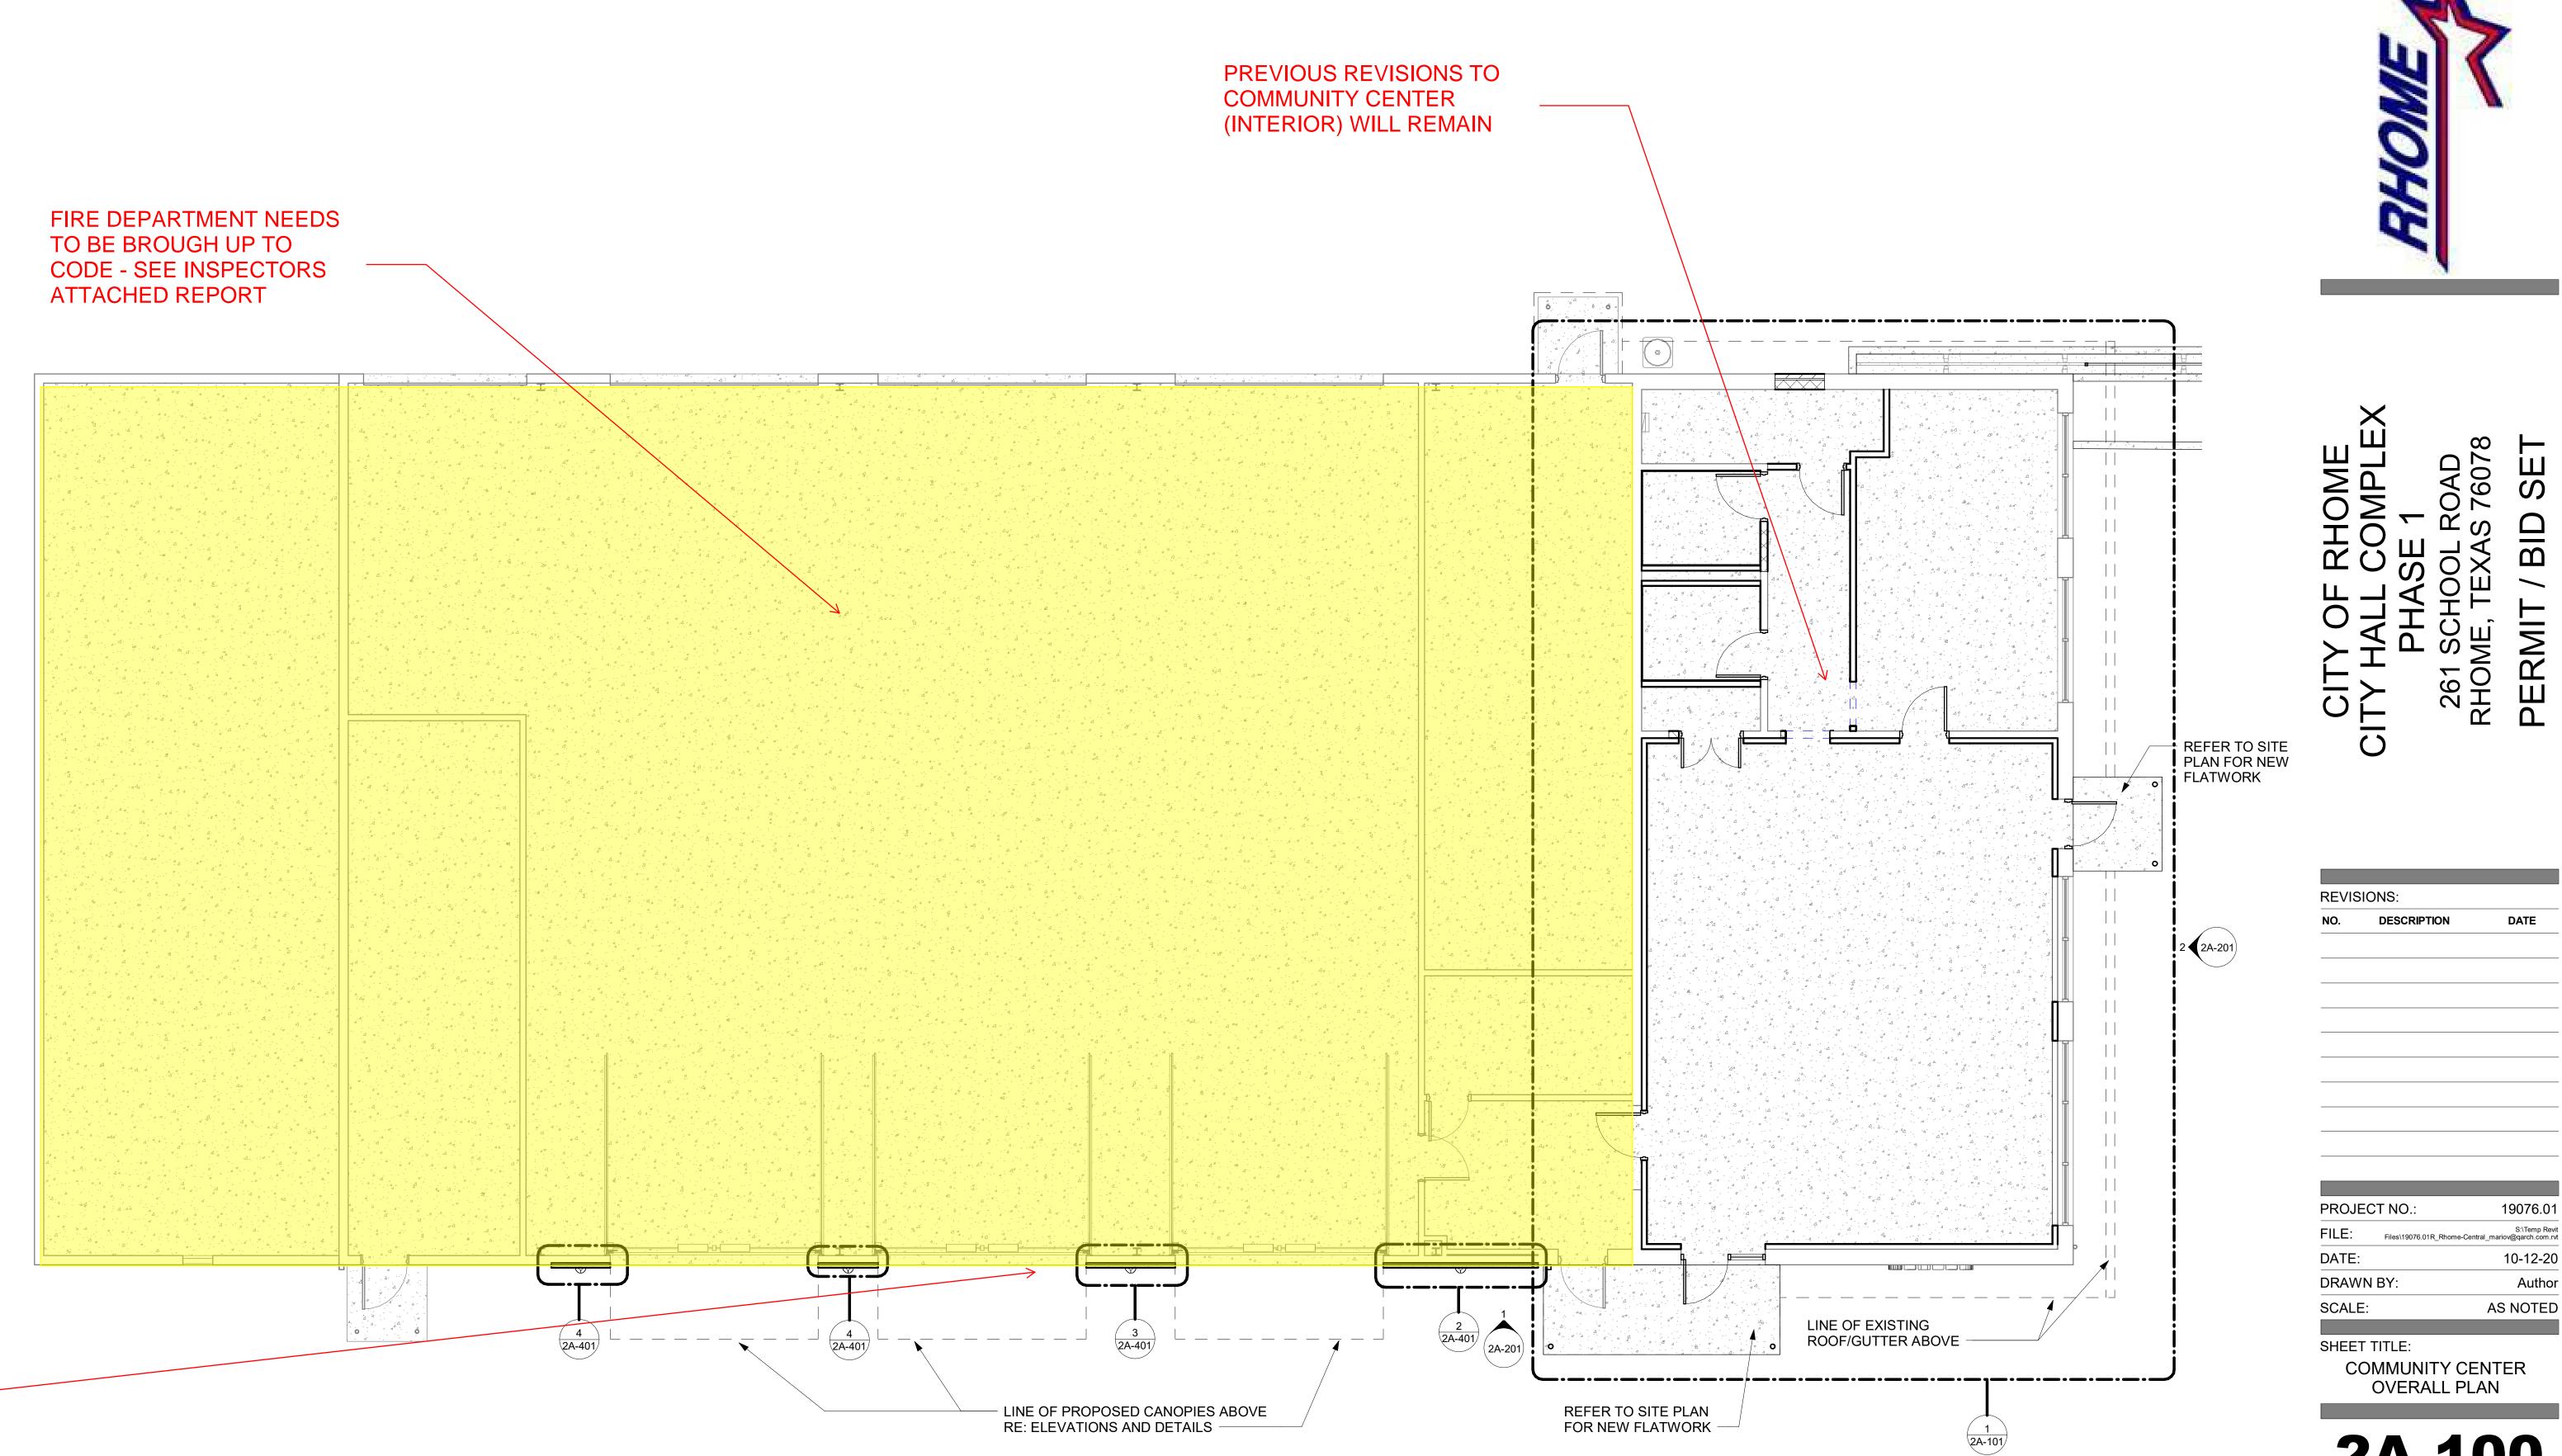

June 10, 2021 Council Agenda Packet SUPPLEMENT

EXTERIOR FACADE UPDATE

COMMUNITY CENTER / FD - OVERALL PLAN

2A-100 SCALE: 3/16" = 1'-0"

WILL BE REMOVED FROM

SCOPE OF WORK.

2A-100

SHEET - OF

Page 46 of 50

19076.01

10-12-20

AS NOTED

Author



Contact: Phone:

Jimmy Ross Company: Ross Inspection Services 817-713-8619

Created: Mon 08 Feb 20:05 2021

Inspection Type: Commercial Compliance - Fire Station Address: 261 School Rd, Rhome TX 76078

- 1. Weather protection on hose bibs missing.
- 2. All hose bibs missing vacuum breakers.
- 3. Open electrical at landing light under awning in back.
- 4. Service receptacle needed within 25 foot of Mechanical units. International Mechanical Code.
- 5. A/C locking test caps missing.
- 6. UV protection missing at line sets per International Mechanical Code
- 7. Secure disconnect cover. At Condenser unit by mechanical closet. Electrical shock hazard.
- 8. Seal penetration through building.
- 9. Proper combustion air missing at mechanical room. Combustion air shall comply with International Mechanical code and International Fuel Gas Code.
- 10. Water heater missing sediment trap.
- 11. Proper clearance of water heater flue pipe not present.
- 12. Secondary condensation missing at up flow.
- 13. Extension cords ran through ceiling. All bay areas observed that extension cords have been altered or cut to supply permanent power to lighting, heating units, overhead door motors and workout room to supply power for miscellaneous equipment.
- 14. Exposed wood in laundry area shall be finished with approved wall coverings.
- 15. Addition for laundry does not meet reasonable standards of 2018 I codes. Washer does not discharge though approved washer box per International Plumbing Code. Minimum requirements shall be met to protect the human health, life and safety. To protect structure from damage.
- 16. Exposed electrical at laundry. Romex wiring prohibited to be exposed in wall without wall coverings or approved means of wire protection.
- 17. Panel boxes behind laundry appliances. Shall be accessible with out the need to move obstructions in case of emergencies.
- 18. Plumbing and restroom unsanitary and unsuitable for use on south end of building. All Plumbing systems shall be maintained in proper operating condition in accordance with the original design in a safe and sanitary condition.
- 19. Label sub panel in training room. As required by National Electrical Code.
- 20. CO detector missing in bay areas and dorms.
- 21. Electrical in restroom not GFCI protected. All Receptacles within 6 foot or water shall be Ground Fault Circuit Interruption protected.
- 22. Ceiling tiles missing in dorm.

Doc. Id.: 261 School Rd Rhome TX 76078-1



Contact: Phone:

Jimmy Ross Company: Ross Inspection Services 817-713-8619

Created: Address:

Mon 08 Feb 21:12 2021 Inspection Type: Commercial Compliance - Public Works

> 261 School Road, Rhome, TX 76078

- 1. Hose bibs missing vacuum breakers.
- 2. Weather protection needed at all water piping in unconditioned space per International Plumbing Code.
- 3. Service receptacle needed within 25 foot of Mechanical units. International Mechanical Code.
- 4. A/C locking test port caps required International Mechanical Code.
- 5. Exhaust fan does not terminate to exterior. International Mechanical Code.
- 6. Open electrical through out shop area. All electrical needs to corrected or abandoned as needed.
- 7. Open sewer in shop area. Properly cap or plumb cast iron in shop. International Plumbing Code.
- 8. Open water line in shop. Properly cap or abandon.
- 9. Open junction boxes in shop, close all boxes by approved means to prevent potential electrical shock.
- 10. Electrical panel box missing breakers. Blanks may be installed to prevent human hazard and electrical shock.
- 11. Maintain minimum clearances in front or all electrical panels. National Electrical Code.
- 12. Exposed wood in shop, proper wall covering are required to minimize potential fire hazards.
- 13. 5/8" type x gypsum required wall covering at exposed wood to offices.
- 14. Properly support concrete wall cut out by approved means. Wall has been altered from original structural design. Structural damaged may be result if not corrected.
- 15. Label main breaker in break room. Identify all circuits.
- 16. Ensure panel box is not overloaded. Load calculation shall be in accordance with the National Electrical code.
- 17. Toilets missing open faced toilet seats as required by International Plumbing Code.
- 18. Hand washing sinks not located in restroom areas. All restroom facilities shall be equipped with hand washing sinks prior to exiting restroom. Sanitation is minimized with out meeting this requirement. International Plumbing Code.
- 19. ADA restrooms not present. Does not comply with minimum standards set forth by ADA. ICC A117.1-2009 Accessible and Usable Buildings and Facilities.
- 20. Open electrical at water heater. Electrical wiring shall be in accordance with National Electrical Code.
- 21. Verify wire size at water heater complies with the minimum size requirements of the allowed current rating. National Electrical Code.
- 22. Electrical disconnect means not present at water heater.
- 23. Plug in to water heater not accessible.
- 24. Plug not GFCI protected. Within 6 foot of water.

Doc. Id.: 261 School Road Rhome TX 76078-2



Contact: Phone:

Jimmy Ross Company: Ross Inspection Services 817-713-8619

Created: Inspection Type: Commercial Compliance - Public Works Address:

Mon 08 Feb 21:12 2021

261 School Road, Rhome, TX 76078

- 25. Temperature and pressure relief valve improperly installed. Discharge piping not present. Structural and human hazards present. International Plumbing Code.
- 26. Strap plumbing under sink. Prohibited installation of plumbing per International Plumbing Code.
- 27. Accordion drain pipe under sink not approved.
- 28. Bottom fed water heater requires vacuum relief valve to be installed. International Plumbing Code.
- 29. PVC Hot water piping prohibited. International Plumbing Code.
- 30. Reverse fall on sink drain.
- 31. Illuminated exit signs required. International Building Code.
- 32. Exits signs needed in building. International Building Code.
- 33. Back up lighting not present. International Building Code.
- 34. ADA egress not present. All exits from off do not meet the requirements to a public way.
- 35. Parking spaces, striping and surface does not meet ADA requirements.
- 36. Exits do not meet egress requirements.

Doc. Id.: 261 School Road Rhome TX 76078-2

