


F:\Land Projects 3\121005\dwg\W52.dwg 5/24/2021 1:35:07 PM EDT

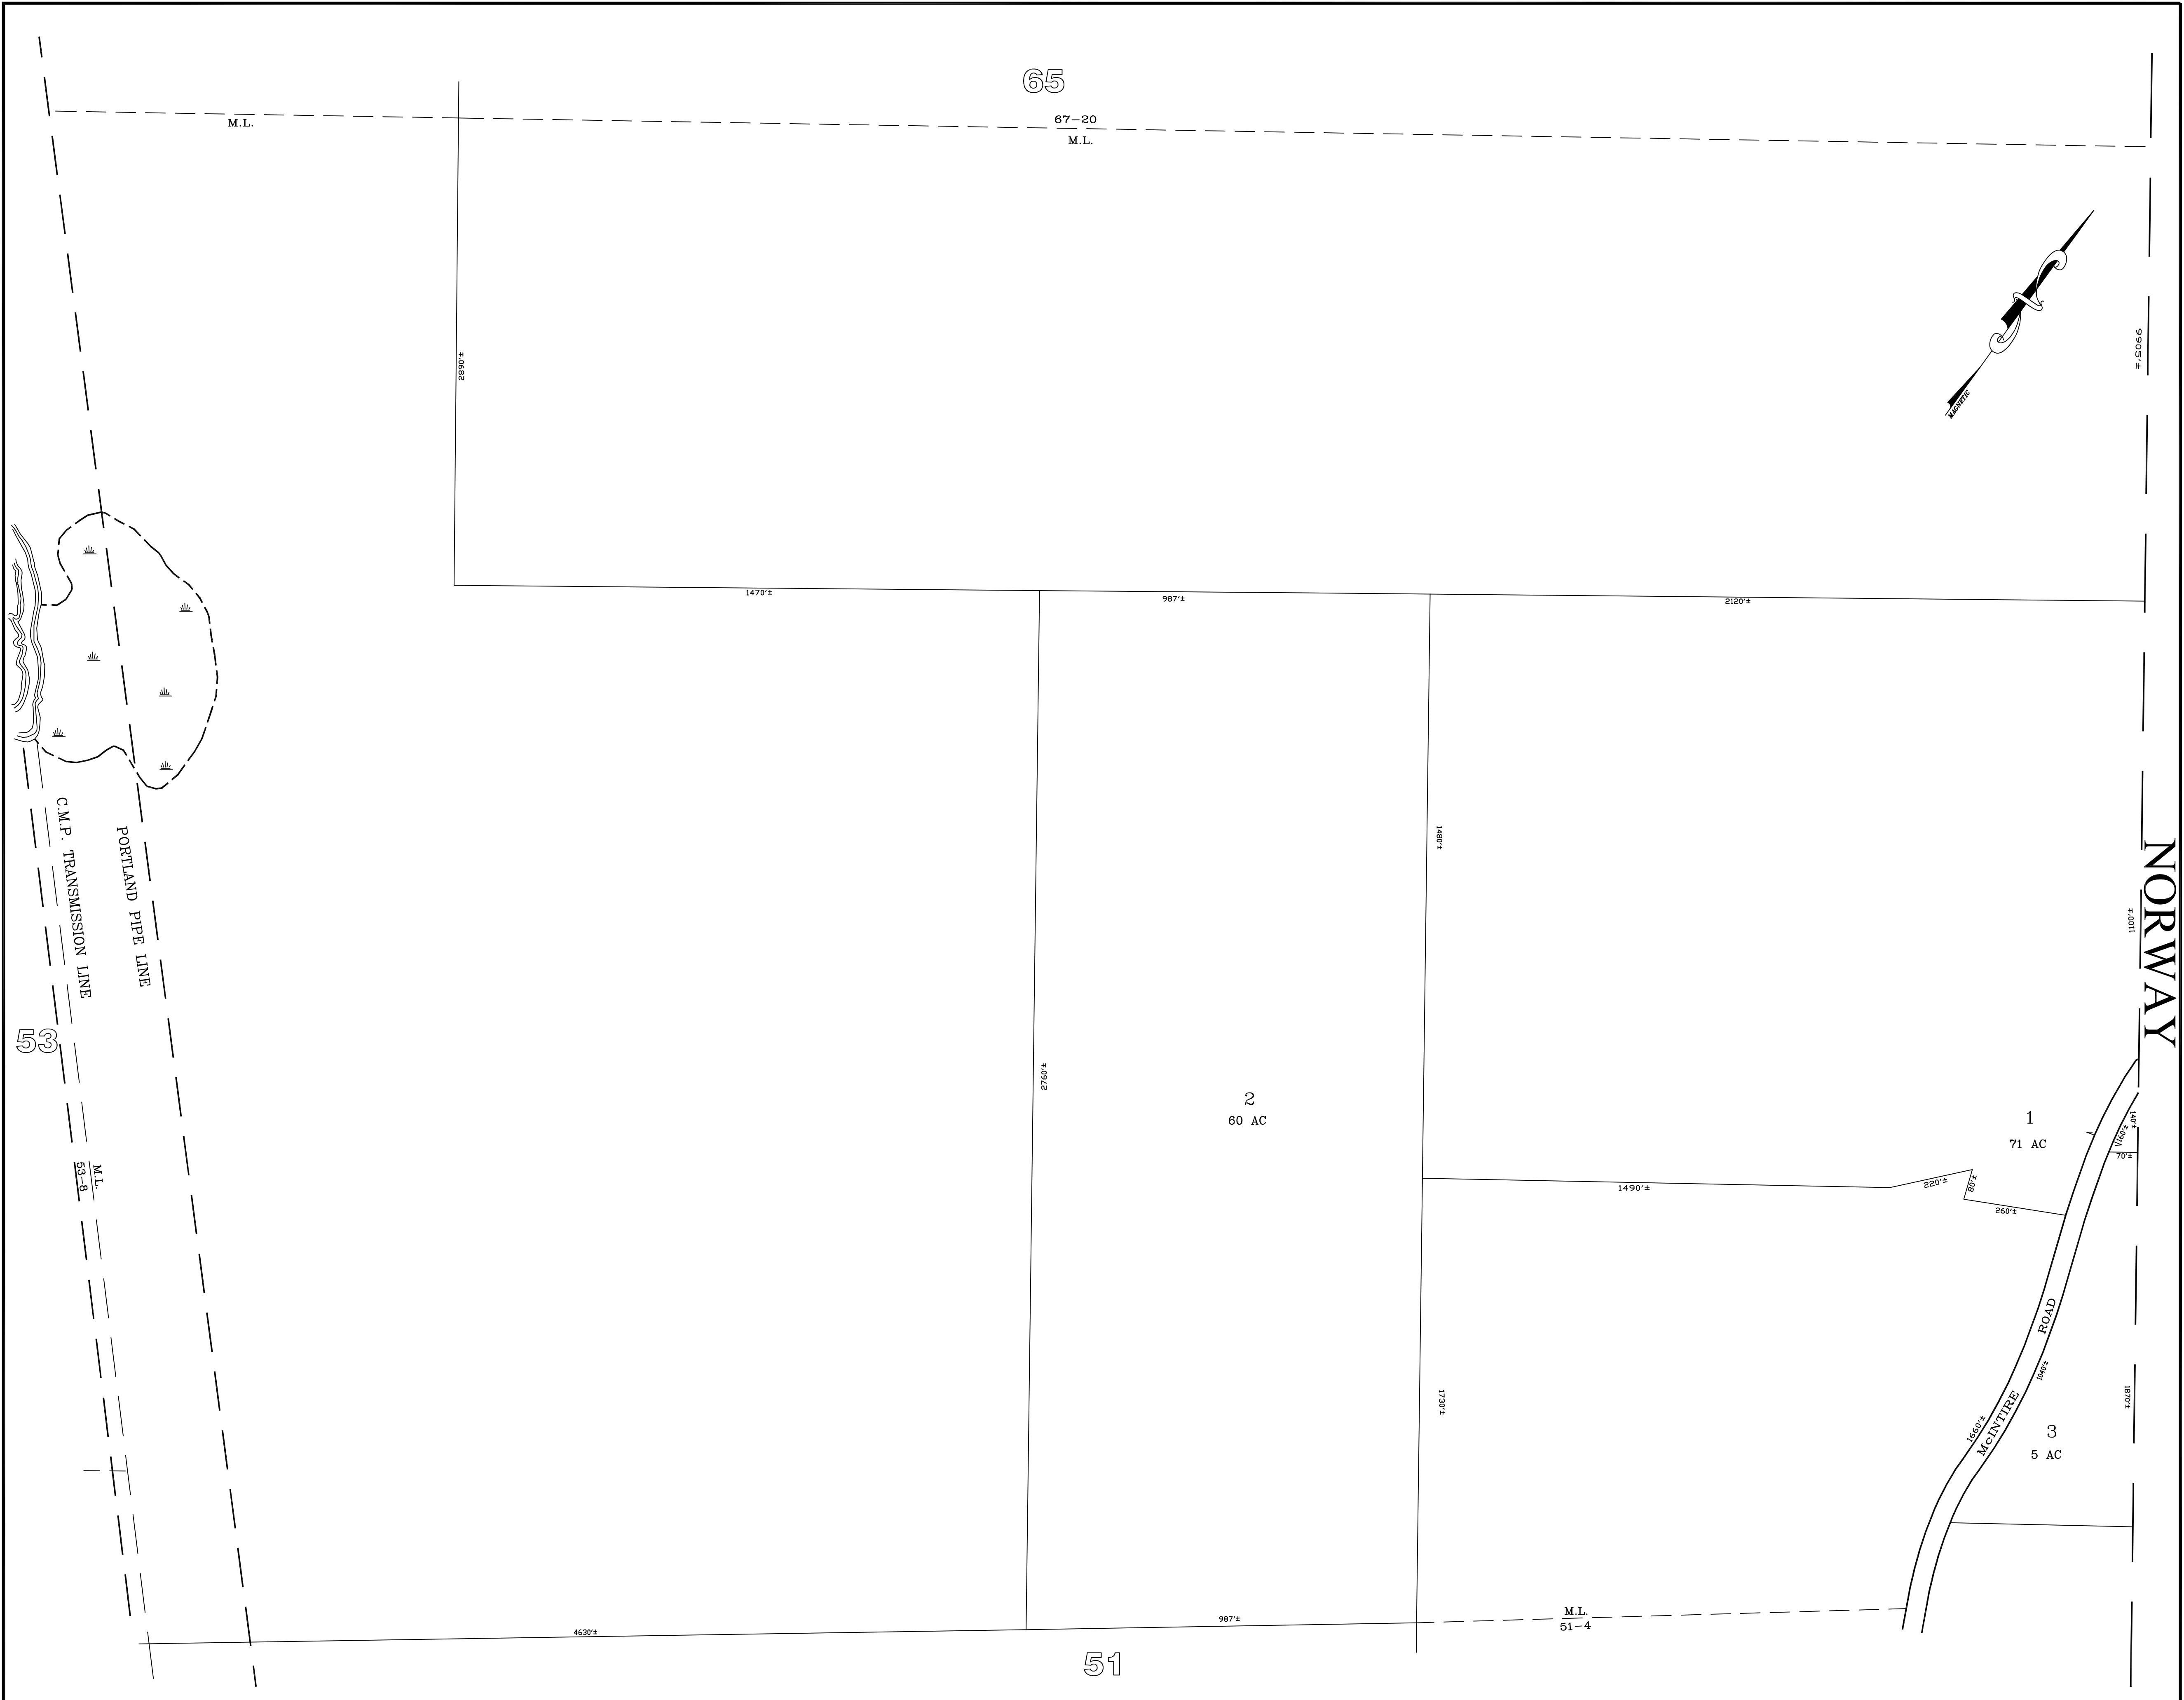

PREPARED BY PHOTOGRAMMETRIC METHODS BY  
**JOHN E O'DONNELL & ASSOCIATES**  
 AUBURN, MAINE  
 1974

LEGEND  
 ADJACENT SHEET NO. 12  
 COMMON OWNERSHIP 1 OR ✓  
 DEVELOPMENT LOT NO. ②  
 SCALED DIMENSION +

PROPERTY MAP  
**WATERFORD**  
 MAINE

UPDATED TO APRIL 1, \_\_\_\_  
 BY:  
 MAINE SURVEY  
 CONSULTANTS, INC.  
 FOR ASSESSMENT PURPOSES ONLY  
 NOT FOR PROPERTY CONVEYANCES

