
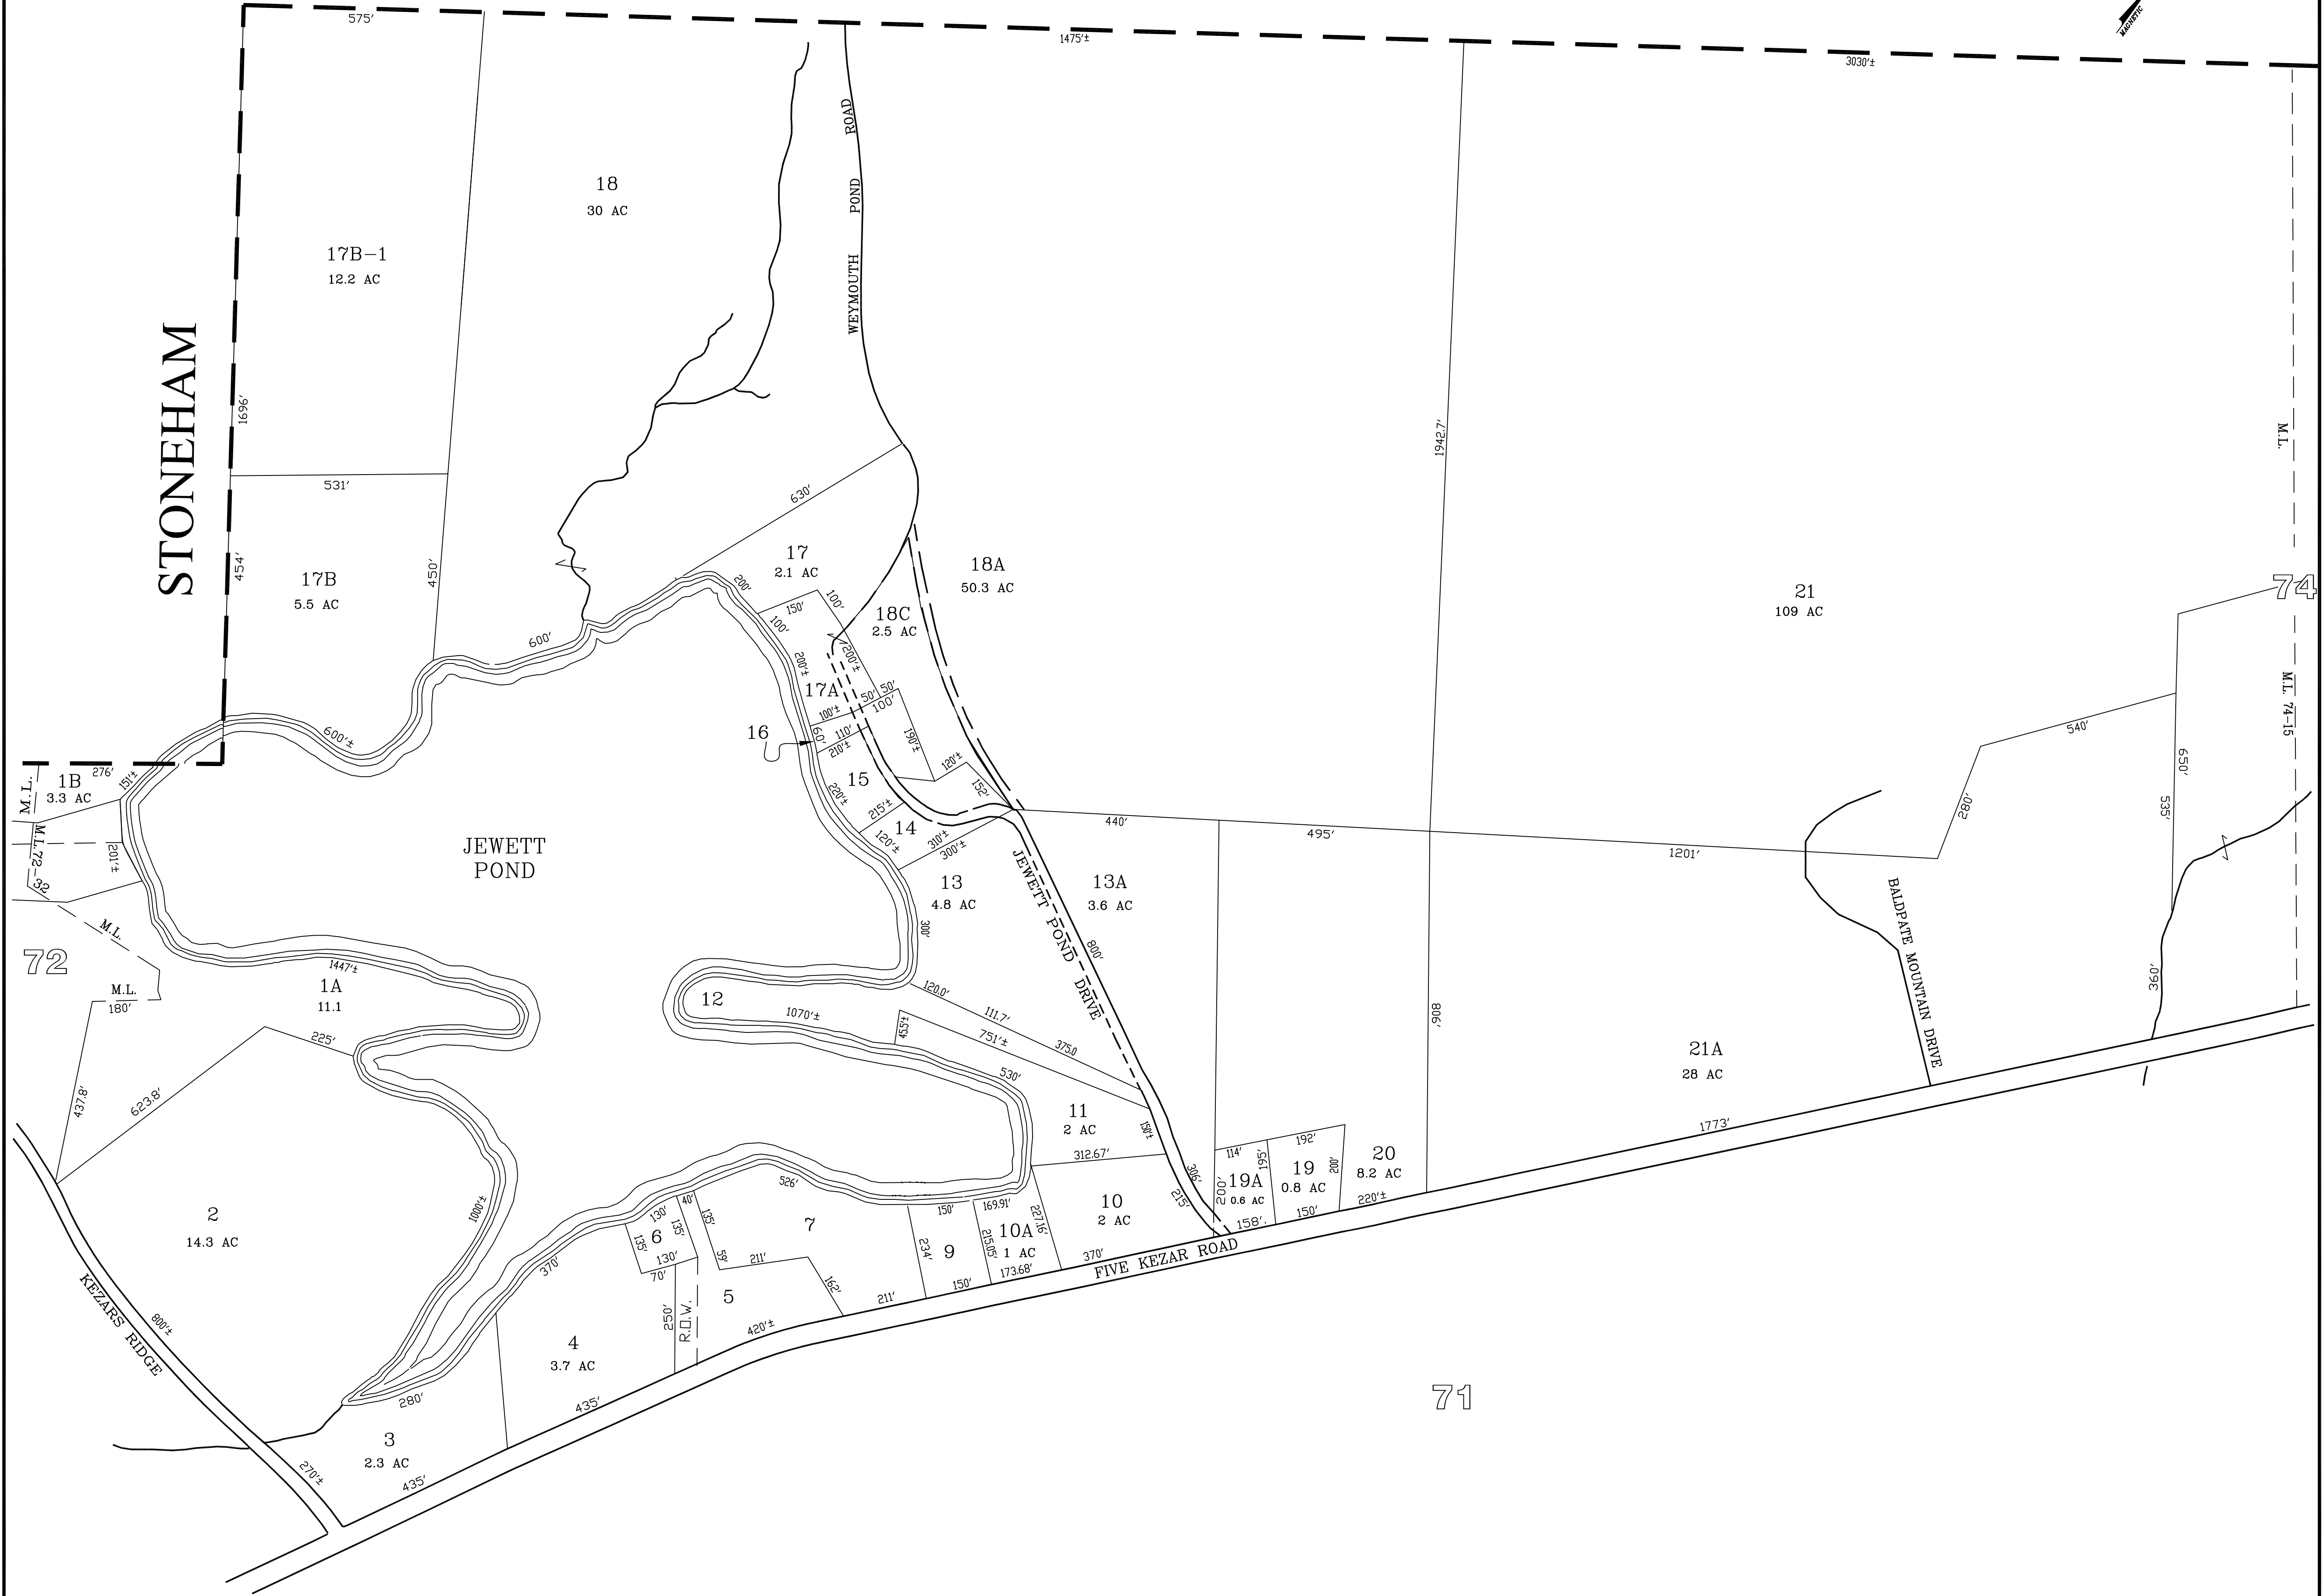


# STONEHAM

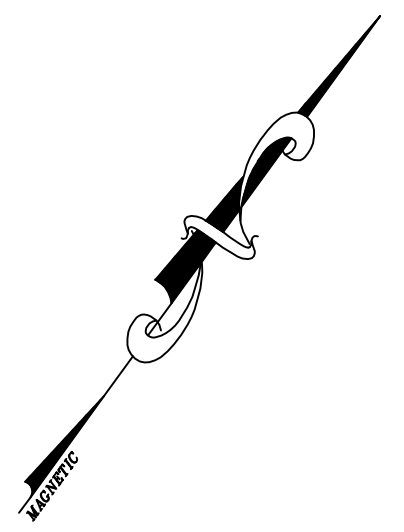

F:\Land Projects 3\121005\dwg\W73.dwg 5/24/2021 2:18:27 PM EDT

PREPARED BY PHOTOGAMMETRIC METHODS BY  
**JOHN E O'DONNELL & ASSOCIATES**  
 AUBURN, MAINE


1974

**LEGEND**  
 ADJACENT SHEET NO. 12  
 COMMON OWNERSHIP 1 OR 2  
 DEVELOPMENT LOT NO. 2  
 SCALED DIMENSION ±

PROPERTY MAP  
**WATERFORD**  
 MAINE

UPDATED TO APRIL 1, \_\_\_\_

BY:  
 MAINE SURVEY  
 CONSULTANTS, INC.  
 FOR ASSESSMENT PURPOSES ONLY  
 NOT FOR PROPERTY CONVEYANCES

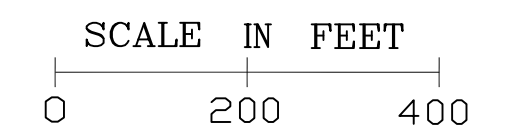

# 73